


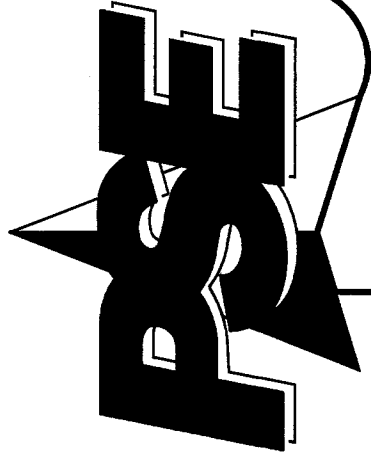

RECORD OF SURVEY

SITUATE IN A PORTION OF THE NORTHWEST 1/4 OF THE SOUTHEAST 1/4 OF SECTION 4, TOWNSHIP 34 NORTH,
RANGE 2 EAST, W.M., CITY OF ANACORTES, SKAGIT COUNTY, WASHINGTON

PACIFIC SURVEY & ENGINEERING INC
1812 CORNWALL AVE, BELLINGHAM, WA 98225 PHONE: 671.7387 FAX: 671.4685
EMAIL: psee@pseeurvey.com www.pseeurvey.com

AUDITOR'S CERTIFICATE

Filed for record this day of , 20 at
in book of surveys at page at the request of
PACIFIC SURVEYING AND ENGINEERING SERVICES INC.

James Longenecker
County Auditor



Skagit County Auditor
20511230052
11/25/2015 Page 1 of 6 6:12:04PM \$182.00

PARCEL DESCRIPTIONS CONT. . .

PER FIRST AMERICAN TITLE INSURANCE COMPANY ORDER NO. 102140 (EFFECTIVE DATE: OCTOBER 20, 2015 AT 8:00 A.M.)

LEGAL DESCRIPTION (P19917, P1919, P19920)

THE LAND REFERRED TO IN THIS REPORT/POLICY IS SITUATED IN THE STATE OF WASHINGTON, COUNTY OF SKAGIT, AND IS DESCRIBED AS FOLLOWS:

PARCEL "A":

THE SOUTHWEST 1/4 OF THE NORTHWEST 1/4 OF THE SOUTHEAST 1/4, SECTION 4, TOWNSHIP 34 NORTH, RANGE 2 EAST, W.M.;

EXCEPT THE NORTH 416 FEET THEREOF;

AND EXCEPT COUNTY ROADS.

PARCEL "B":

THE SOUTHEAST 1/4 OF THE NORTHWEST 1/4 OF THE SOUTHEAST 1/4, SECTION 4, TOWNSHIP 34 NORTH, RANGE 2 EAST, W.M., EXCEPT ROADS, AND EXCEPT THE EAST 264 FEET THEREOF, AND EXCEPT THAT PORTION THEREOF CONVEYED TO THE STATE OF WASHINGTON FOR HIGHWAY PURPOSES BY DEED RECORDED UNDER AUDITOR'S FILE NO. 606681, ALL LOCATED IN SKAGIT COUNTY, WASHINGTON.

PARCEL "C":

THE EAST 264 FEET OF THE SOUTHEAST 1/4 OF THE NORTHWEST 1/4 OF THE SOUTHEAST 1/4, SECTION 4, TOWNSHIP 34 NORTH, RANGE 2 EAST, W.M., EXCEPT THAT PORTION THEREOF CONVEYED TO THE STATE OF WASHINGTON FOR HIGHWAY PURPOSES BY DEED RECORDED UNDER AUDITOR'S FILE NO. 605972; IN SECTION 4, TOWNSHIP 34 NORTH, RANGE 2 EAST, W.M.

ALSO THAT PORTION OF LOT B OF CITY OF ANACORTES SHORT PLAT NO. ANA-03-002, RECORDED JUNE 20, 2003, UNDER AUDITOR'S FILE NO. 200306200023, LYING SOUTHERLY OF HIGHWAY 5 STATE ROUTE 20; BEING A PORTION OF THE SOUTHWEST 1/4 OF THE SOUTHEAST 1/4 AND THE NORTHWEST 1/4 OF THE SOUTHEAST 1/4, ALL IN SECTION 4, TOWNSHIP 34 NORTH, RANGE 2 EAST, W.M.


SITUATE IN SKAGIT COUNTY, WASHINGTON

PARCEL P19917.....(2.69 AC±) LAND USE = (910) UNIMPROVED LAND
NEIGHBORHOOD = ANACORTES INDUSTRIAL LAND
PARCEL P19919.....(4.83 AC±) LAND USE = (910) UNIMPROVED LAND
NEIGHBORHOOD = ANACORTES INDUSTRIAL LAND
PARCEL P19920.....(3.88 AC±) LAND USE = (910) UNIMPROVED LAND
NEIGHBORHOOD = ANACORTES INDUSTRIAL LAND

FIRST AMERICAN TITLE INSURANCE COMPANY

THIS IS TO CERTIFY THAT THIS MAP OR PLAN AND THE SURVEY ON WHICH IT IS BASED WERE MADE IN ACCORDANCE WITH THE "MINIMUM STANDARD DETAIL REQUIREMENTS FOR ALTA/ACSM LAND TITLE SURVEYS," JOINTLY ESTABLISHED AND ADOPTED BY ALTA AND NSPS IN 2005, AND INCLUDES ITEM NUMBER "1," 8, 10 & 11a OF TABLE "A" THEREOF. PURSUANT TO THE ACCURACY STANDARDS ADOPTED BY ALTA AND NSPS AND IN EFFECT ON THE DATE OF THIS CERTIFICATION, I, UNDERSIGNED, FURTHER CERTIFIES THAT IN MY PROFESSIONAL OPINION, AS A LAND SURVEYOR REGISTERED IN THE STATE OF WASHINGTON, THE RELATIVE POSITIONAL ACCURACY OF THIS SURVEY DOES NOT EXCEED THAT WHICH IS SPECIFIED THEREIN.

Peter K. Brands
PETER K. BRANDS, PLS#35147
DATE: 11-24-15

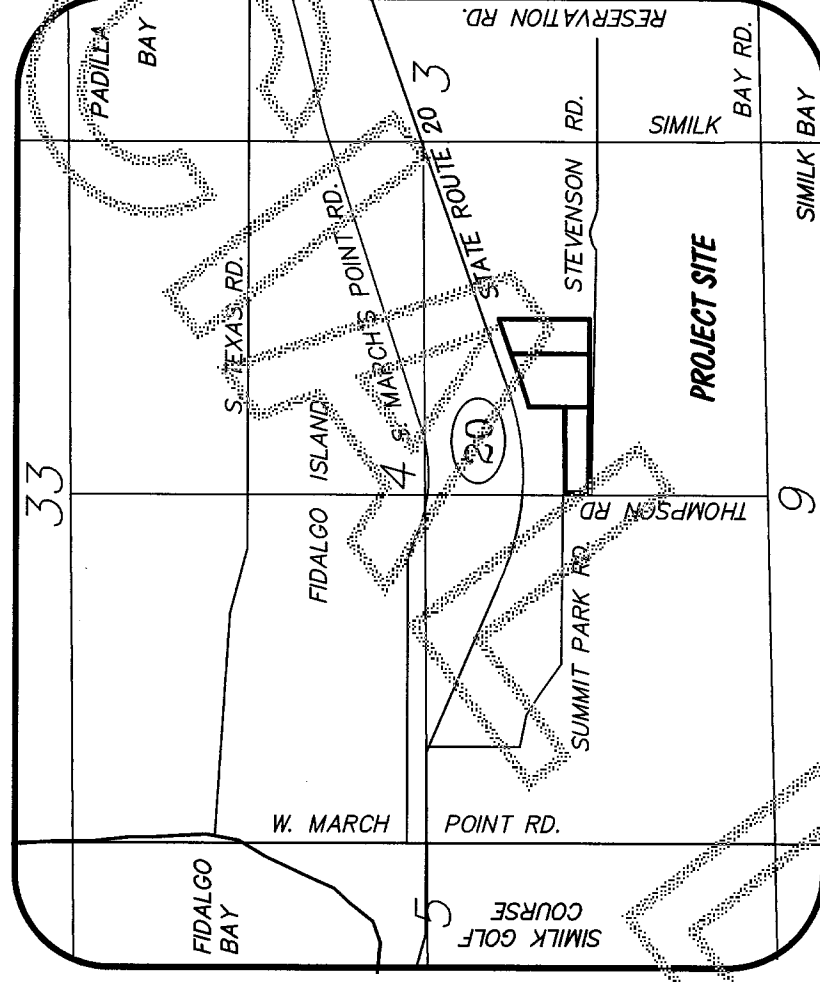

VICINITY MAP - N.T.S.

SURVEY NOTES

1) DATA FOR THIS SURVEY WAS GATHERED BY FIELD TRAVERSE UTILIZING ELECTRONIC DATA COLLECTION IN SEPTEMBER 2008 & OCTOBER 2015.

2) EQUIPMENT USED: THEOMAT 00701.5" EDM: ± 1 PPM, ± 2 MM

3) MONUMENTS WERE FOUND OR SET IN SEPTEMBER OF 2008, RECOVERED IN OCTOBER 2015.

4) HORIZONTAL DATUM: NAD 83/91

WASHINGTON STATE PLANE NORTH ZONE
BASIS OF BEARINGS: NAD 83/91 BASED ON WASHINGTON DEPARTMENT OF TRANSPORTATION MONUMENTS GP29020-89 AND GP29020-90.
ALL BEARINGS AND DISTANCES ARE STATE PLANE GROUND. TO GET BACK TO GRID MULTIPLY THE COORDINATE BY THE COMBINED FACTOR OF 0.999463713866.

5) PURPOSE OF SURVEY: TO RECOVER OR MONUMENT THE SUBJECT PARCEL CORNERS, LOCATE THE EXISTING IMPROVEMENTS, AND TO DEPICT EXISTING OCCUPATIONAL INDICATORS, AS SHOWN HEREON.

OCCUPATIONAL INDICATOR NOTE

IN ACCORDANCE WITH THE REVISED CODE OF WASHINGTON: 58.09 AND WASHINGTON ADMINISTRATIVE CODE CHAPTER 332-130, THIS RECORD OF SURVEY DEPICTS OCCUPATIONAL INDICATORS AND ENCROACHMENTS. THESE INDICATORS REPRESENT A POTENTIAL FOR CLAIMS OF UNWRITTEN TITLE. THIS SURVEY DOES NOT RESOLVE ANY OF THE LEGAL OWNERSHIP ISSUES THAT MAY ARISE FROM THESE UNWRITTEN TITLE CLAIMS.

7) THIS SURVEY WAS COMPLETED WITH THE BENEFIT OF A TITLE REPORT: ORDER NO. 102140 (EFFECTIVE DATE: OCTOBER 20, 2015 AT 8:00 A.M.) PACIFIC SURVEYING AND ENGINEERING SERVICES, INC. IS NOT RESPONSIBLE FOR ANY EASEMENTS, COVENANTS, AND RESTRICTIONS NOT SHOWN HEREON.



RECORD OF SURVEY

SAMISH INDIAN NATION
P.O. BOX 217
ANACORTES, WA 98221

SURVEYOR'S CERTIFICATE

This map correctly represents a survey made by me or under my direction in conformance with the requirements of the Survey Recording Act at the request of THE SAMISH INDIAN NATION in OCTOBER of 2015.

Peter K. Brands
Certificate No.: 35147

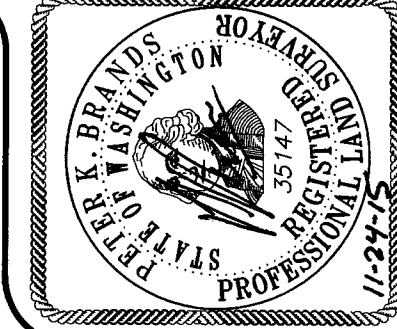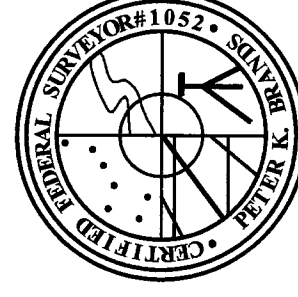

DWG. NO. 2008135_svx_ros-1

SHEET NO. 1 OF 6


JOB NO. 2008135/2015224

F.B.# 429.00

CHECKED BY: PKB

DRAWN BY: JAM

DATE: 11-24-15

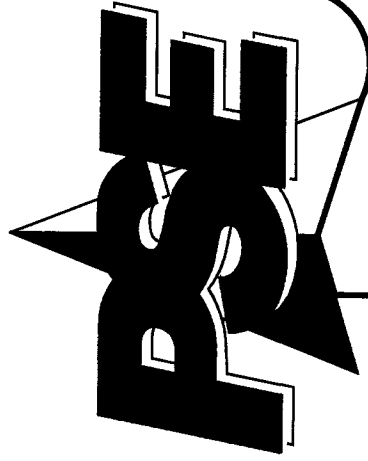

MONUMENT HISTORY
CENTER QUARTER CORNER

JANUARY 13, 1975 AF#912298 BY HAROLD RADER FOUND NAIL IN BRIDGE WHICH HAS BEEN REFERENCED IN FIELD BOOKS AND ACCEPTED AS CENTER OF SECTION, SINCE 1955.
MAY 12, 1978 AF#979388 BY RADER AND LEONARD AND ASSOCIATES CENTER OF SECTION FOUND NAIL IN BRIDGE WHICH HAS BEEN REFERENCED IN FIELD BOOKS AND ACCEPTED AS CENTER OF SECTION SINCE 1955.
FEBRUARY 2, 1982 AF#9202020036 BY JOHN E. LEONARD FOUND OUR NAIL IN BRIDGE, WHICH HAS BEEN REFERENCED IN FIELD BOOKS AND ACCEPTED AS CENTER OF SECTION SINCE 1955.
AUGUST 15, 1986 AF#8612010035 JOHN E. LEONARD, FOUND SHIPS NAIL IN ROAD OVER BRIDGE.
OCTOBER 8, 1987 AF#8710080034 BY LEONARD AND BOUDINOT, INC NAIL IN BRIDGE.
MAY 4, 1988 AF#8805040016 BY JOHN E. LEONARD FOUND OUR NAIL IN BRIDGE, WHICH HAS BEEN REFERENCED IN FIELD BOOKS AND ACCEPTED AS CENTER OF SECTION SINCE 1955.
FEBRUARY 23, 1990 AF#9002230003 BY JOHN E. LEONARD FOUND OUR NAIL IN BRIDGE, WHICH HAS BEEN REFERENCED IN FIELD BOOKS AND ACCEPTED AS CENTER OF SECTION SINCE 1955.
JULY 9, 1991 AF#9107090064 BY LEONARD AND BOUDINOT, INC FOUND OUR NAIL IN BRIDGE, WHICH HAS BEEN REFERENCED IN FIELD BOOKS AND ACCEPTED AS CENTER OF SECTION SINCE 1955.
NOVEMBER 13, 1992 AF#9211130005 BY LEONARD, BOUDINOT AND SKODJE, INC, FOUND OUR NAIL IN BRIDGE WHICH HAS BEEN REFERENCED IN FIELD BOOKS AND ACCEPTED AS CENTER OF SECTION SINCE 1955.
DECEMBER 4, 1992 AF#9212040025 BY SEMRAU AND LISSER FOUND SHIPS NAIL IN BRIDGE (1991).
JANUARY 6, 1993 AF#9301060082 BY ALBERT BOWERS, FOUND NAIL IN BRIDGE.
FEBRUARY 1, 1995 AF#9502010053 BY MICHAEL MOWER AND ASSOCIATES, FOUND BOAT SPIKE.
MARCH 2, 1995 AF#9503020379, BY LEONARD, BOUDINOT AND SKODJE, INC. CENTER OF SECTION 4-34-2 NAIL, AS SHOWN ON SURVEY, BOOK 7 AT PAGE 112 (AF#8710080034), AND SURVEY, BOOK 2, PAGE 97 (AF#879388).
SEPTEMBER 26, 1995 AF#9509250046 BY LEONARD, BOUDINOT AND SKODJE, INC. CENTER OF SECTION 4-34-2 PER SURVEY BOOK 7, PAGE 112 (AF#8710080034), AND SURVEY BOOK 2, PAGE 97 (AF#879388).
MAY 20, 1996 AF#9605200101 BY LEONARD, BOUDINOT AND SKODJE, INC. POSITION FROM SURVEY RECORDED IN BOOK 17 PAGE 197 (AF#9601080068).
MAY 20, 1996 AF#9605200101 BY LEONARD, BOUDINOT AND SKODJE, INC. POSITION FROM SURVEY RECORDED IN BOOK 17 AT PAGE 197 (AF#9601080068).
JULY 23, 1998 AF#9807230156 BY SKAGIT SURVEYORS 9/23/93 FOUND BOAT SPIKE ON BRIDGE, 0.35 DOWN.
JUNE 13, 2003 AF#200306300367 BY LEONARD, BOUDINOT AND SKODJE, INC. CENTER OF SECTION 4-34-2 NAIL AS SHOWN ON SURVEY, BOOK 7 AT PAGE 112 (AF#8710080034), AND SURVEY BOOK 2 AT PAGE 97 (AF#879388), FOUND NAIL SET ON NORTH-SOUTH CENTERLINE OF SECTION 4, 159.02 FEET OF SOUTH OF CENTER OF SECTION 01/22/02.
JUNE 20, 2003 AF#200306200023, BY MICHAEL MOWER & ASSOCIATES, FOUND BOAT SPIKE.
DECEMBER 2, 2003 AF#200312020023, BY SCHEMMER ENGINEERING, INC. FOUND NAIL IN BRIDGE.
FEBRUARY 13, 2004 AF#200402130061 BY MICHAEL MOWER AND ASSOCIATES BOAT SPIKE IN BRIDGE.
MAY 4, 2005 AF#3200505040052, BY WASHINGTON STATE DEPARTMENT OF TRANSPORTATION SHEET 1 OF 26, AND 25 OF 26, CENTER 1/4 CORNER SECTION 4, T. 34 N., R. 2 E., WM., FOUND SPIKE IN BRIDGE DECK, DOWN 0.7 N. AS PER RECORD OF SURVEY, AS RECORDED IN VOLUME 13 OF SURVEYS AT PAGE 177, RECORDS OF SKAGIT COUNTY, WASHINGTON (AF#9503020379).
SEPTEMBER 23, 2008 PACIFIC SURVEYING AND ENGINEERING FOUND A-60 PENNEY NAIL SET IN WOOD BRIDGE DECK, 0.3 BELOW GRADE. THIS POINT WAS SET PROBABLY CORRECT (SEE ABOVE SURVEYS), MATHEMATICALLY WITHIN TOLERANCE, HAS BEEN ACCEPTED AND USED FOR MORE THAN FIFTY YEARS ON RECORD OF SURVEY AND SHORT PLATS AND HAS RELATIVE CONFORMITY TO THE SECTION, ACCEPTED AS CENTER QUARTER CORNER.

RECORD OF SURVEY

SITUATE IN A PORTION OF THE NORTHWEST 1/4 OF THE SOUTHEAST 1/4 OF SECTION 4, TOWNSHIP 34 NORTH,

RANGE 2 EAST, W.M., CITY OF ANACORTES, SKAGIT COUNTY, WASHINGTON

EAST QUARTER CORNER

JOHN A. CORNELIUS, DEPUTY SURVEYOR UNDER GOVERNMENT CONTRACT NUMBER 125, SET A POST FOR 1/4 SECTION CORNER ON AUGUST 12, 1871 (VOLUME R-22, PG 23).
OCTOBER 1938, W.A. COSTELLO, SKAGIT COUNTY ROAD ENGINEER, CALLS OUT A CEDAR POST AND 1.5 INCH PIPE.
OCTOBER 15, 1954, TRANS MOUNTAIN OIL PIPE LINE RIGHT OF WAY MAP BY E.W. GOOCH, (DRAWING R-A-931) STATES I.P. FOUND.
OCTOBER 28, 1954, ROBERTSON, EVERETT ADDITION BY A.J. McWILLIAN IDENTIFIES THE CORNER AS FOUND WITH NO DESCRIPTION.
MAY 12, 1978 AF#879388 BY RADER AND LEONARD AND ASSOCIATES 1/4 CORNER ESTABLISHED FROM FRANK GILKEY SURVEY SET CONCRETE MONUMENT WITH BRASS CAP STAMPED EAST 1/4 CORNER 4-34-2 R & L 8992, IN FREEWAY MEDIAN.
OCTOBER 8, 1987 AF#8710080034 BY LEONARD AND BOUDINOT, INC CONCRETE MONUMENT WITH BRASS DISC.
MAY 2, 1994 SKAGIT COUNTY SURVEYORS B. PRATER AND V. GRIFFITHS FIND A CONCRETE MONUMENT WITH BRASS CAP STAMPED "E 1/4 COR 4-34-2 R-L 8992"
FEBRUARY 1, 1995 AF#9502010053 BY MICHAEL MOWER AND ASSOCIATES, CONCRETE MONUMENT.
MARCH 2, 1995 AF#9503020379, BY LEONARD, BOUDINOT AND SKODJE, INC. EAST 1/4 CORNER SECTION 4-34-2 CONCRETE MONUMENT WITH BRASS CAP, AS PER SURVEY, BOOK 7 AT PAGE 112 (AF#8710080034) AND SURVEY BOOK 2 AT PAGE 97 (AF#879388).
FEBRUARY 16, 1995 AF#9502160018 BY LEONARD, BOUDINOT AND SKODJE, INC. FOUND CONCRETE MONUMENT WITH BRASS CAP MARKED "EAST 1/4 CORNER 1/7/92".
SEPTEMBER 26, 1995 AF#9509250046 BY LEONARD, BOUDINOT AND SKODJE, INC. EAST 1/4 CORNER SECTION 4-34-2 CONCRETE MONUMENT WITH BRASS CAP, PER SURVEY BOOK 7, PAGE 112 (AF#8710080034) AND SURVEY BOOK 2, PAGE 97 (AF#879388).
JANUARY 8, 1998 AF#9801080068 BY LEONARD, BOUDINOT AND SKODJE, INC. CONCRETE MONUMENT WITH RADER AND LEONARD BRASS CAP LABELED EAST 1/4-92.
MAY 20, 1996 AF#9605200101 BY LEONARD, BOUDINOT AND SKODJE, INC. CONCRETE MONUMENT WITH RADER AND LEONARD BRASS CAP LABELED EAST 1/4.
JULY 23, 1998 AF#9807230156 BY SKAGIT SURVEYORS AND ENGINEERS 1/25/80 FOUND CONCRETE MONUMENT IN MEDIAN.
SEPTEMBER 29, 1998, SKAGIT COUNTY FIELDBOOK (BP & BG), PADILLA HEIGHTS ROAD CONTROL TRAVERSE, FINDS A BRASS CAP ON CONCRETE MONUMENT.
OCTOBER 14, 1998, SKAGIT COUNTY FIELDBOOK, RESERVATION ROAD CONTROL TRAVERSE, FINDS A BRASS CAP ON CONCRETE MONUMENT.
FEBRUARY 11, 1999 AF#9903010074 BY LEONARD, BOUDINOT AND SKODJE, INC. WEST 1/4 CORNER SECTION 3-34-2 FOUND CONCRETE MONUMENT WITH BRASS CAP MARKED "EAST 1/4 CORNER" ON 20/299.
MARCH 24, 2000 AF#200003240012, BY CLAIR CROSSMAN AND ASSOCIATES SHOWS A MONUMENT SYMBOL WITHOUT DESCRIPTION.
SEPTEMBER 13, 2000, AF#20000913010, BY SKAGIT SURVEYORS AND ENGINEERS, FOUND CONCRETE MONUMENT IN MEDIAN OF HIGHWAY 20 ON 1/25/80.
JUNE 13, 2003 AF#200306300367 BY LEONARD, BOUDINOT AND SKODJE, INC. EAST 1/4 CORNER SECTION 4-34-2 CONCRETE MONUMENT WITH BRASS CAP AS PER SURVEY, BOOK 7 AT PAGE 112 (AF#8710080034) AND SURVEY BOOK 2 AT PAGE 97 (AF#879388).
JUNE 20, 2003 AF#200306200023, BY MICHAEL MOWER & ASSOCIATES, FOUND Cased MONUMENT.
MAY 4, 2005 AF#3200505040052, BY WASHINGTON STATE DEPARTMENT OF TRANSPORTATION SHEET 1 OF 26, AND 25 OF 26, EAST 1/4 CORNER SECTION 4, T. 34 N., R. 2 E., WM., FOUND BRASS DISK, CONCRETE POST, DOWN 0.2 FEET AS PER RECORD OF SURVEY, AS RECORDED IN VOLUME 16 OF SURVEYS AT PAGE 177, RECORDS OF SKAGIT COUNTY, WASHINGTON (AF#9503020379).
SEPTEMBER 23, 2008 PACIFIC SURVEYING AND ENGINEERING FOUND A 2 INCH OUTSIDE DIAMETER BRASS CAP WITH PUNCH MARK SET IN CONCRETE, FLUSH WITH THE GROUND IN THE MEDIAN OF STATE ROUTE # 20, THE CAP IS STAMPED "E 1/4 CORNER 34-2 R-L 8992", ORIENTED SOUTH, ACCEPTED AS EAST QUARTER CORNER.

SOUTHEAST SECTION CORNER

JOHN A. CORNELIUS, DEPUTY SURVEYOR UNDER GOVERNMENT CONTRACT NUMBER 125, SET A POST FOR SECTION CORNER ON AUGUST 12, 1871 (VOLUME R-22, PG 24).
GEORGE R. CAMPBELL, U.S. SURVEYOR, UNDER GOVERNMENT CONTRACT NUMBER 35, COMMENCING AUGUST 16, 1911 AND COMPLETED DECEMBER 31, 1917, FINDS AN IRON PIPE, THE EVIDENT AND UNQUESTIONED LOCATION OF THE OLD OBLITERATED SECTION CORNER, AS IDENTIFIED BY ANDREW JOE, DALE GATES AND OTHERS, AND FURTHER VERIFIED BY THE ACTS OF LANDOWNERS. CORNER IS ESTABLISHED AT THE SAME POINT WITH A 1 INCH IRON POST WITH 2 INCH BRASS CAP MARKED "T34N R2E S4 S3 S9 S10 1917" (VOLUME I-4, PG 78).
MAY 10, 1994, BOB PRATER, SKAGIT COUNTY SURVEYOR, FINDS 1917 GLO BRASS CAP +- 2.5 FEET DOWN, DIRECTLY UNDER BROKEN OFF CONCRETE MON. DOES NOT DISTURB CONC MON.
FEBRUARY 1, 1995 AF#9502010053 BY MICHAEL MOWER AND ASSOCIATES, FOUND CONCRETE MONUMENT BROKEN TOP.
FEBRUARY 16, 1995 AF#9502160018 BY LEONARD, BOUDINOT AND SKODJE, INC, FOUND BROKEN CONCRETE MONUMENT 01/07/92.
SEPTEMBER 26, 1995 AF#9509250046 BY LEONARD, BOUDINOT AND SKODJE, INC. CONCRETE MONUMENT, PER SURVEY BOOK 11, PAGE 97.
FEBRUARY 11, 1999 AF#9902110074 BY LEONARD, BOUDINOT AND SKODJE, INC, FOUND BROKEN CONCRETE MONUMENT 01/07/92.
MARCH 24, 2000 AF#200003240012, BY CLAIR CROSSMAN AND ASSOCIATES SHOWS A MONUMENT SYMBOL WITHOUT DESCRIPTION.
MARCH 2, 1995 AF#9503020379, BY LEONARD, BOUDINOT AND SKODJE, INC. EAST 1/4 CORNER SECTION 4-34-2 CONCRETE MONUMENT, AS PER SURVEY, BOOK 11 AT PAGE 97.
JULY 23, 1998 AF#9807230156 BY SKAGIT SURVEYORS AND ENGINEERS 1/25/80 FOUND CONCRETE MONUMENT WITH BROKEN TOP.
SEPTEMBER 13, 2000, AF# 20000913010, BY SKAGIT SURVEYORS AND ENGINEERS, FOUND CONCRETE MONUMENT WITH BROKEN TOP ON 10/14/93.
MAY 29, 2003 AF#200306300367 BY LEONARD, BOUDINOT AND SKODJE, INC. FOUND BROKEN CONCRETE MONUMENT AS PER SURVEY BOOK 11 AT PAGE 97.
JUNE 20, 2003 AF#200306200023, BY MICHAEL MOWER & ASSOCIATES, FOUND CONCRETE MONUMENT BUSTED TOP.
MAY 4, 2005 AF#3200505040052, BY WASHINGTON STATE DEPARTMENT OF TRANSPORTATION SHEET 1 OF 26, AND 25 OF 26, SOUTHWEST CORNER SECTION 3, T. 34 N., R. 2 E., WM., FOUND 4 INCH x 4 INCH CONCRETE POST WITH TOP BROKEN OFF, AS PER RECORD OF SURVEY, AS RECORDED IN VOLUME 16 OF SURVEYS AT PAGE 177 (AF#9503020379), RECORDS OF SKAGIT COUNTY, WASHINGTON, USED CENTER.
SEPTEMBER 23, 2008 PACIFIC SURVEYING AND ENGINEERING FOUND 4 INCH x 4 INCH CONCRETE MONUMENT WITH THE TOP BROKEN OFF. MONUMENT APPEARS TO HAVE BEEN HIT BY A VEHICLE. REMOVED CONCRETE MONUMENT AND RECOVERED A 2 INCH OUTSIDE DIAMETER BRASS CAP ON A 1 INCH OUTSIDE DIAMETER IRON PIPE, STAMPED "T34N R2E S4 S3 S9 S10 1917", 2.5 FEET BELOW GRADE. THE CAP IS ORIENTED WEST, SET A MONUMENT CASE AND LID WITH A 6 FOOT CARSONITE POST ON THE SOUTH SIDE OF MONUMENT, ACCEPTED AS THE SOUTHEAST CORNER OF SECTION.

RECORD OF SURVEY

SAMISH INDIAN NATION

P.O. BOX 217

ANACORTES WA 98221

DRAWN BY: JAM

CHECKED BY: PKB


F.B.# 429.00


DATE: 11.09.2015

JOB NO. 2008135/2015224

SHEET NO. 2 OF 6

DWG. NO. 2008135_svx_POS-1

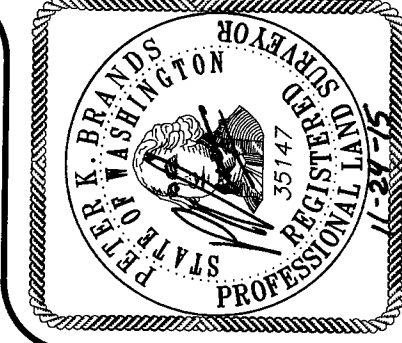

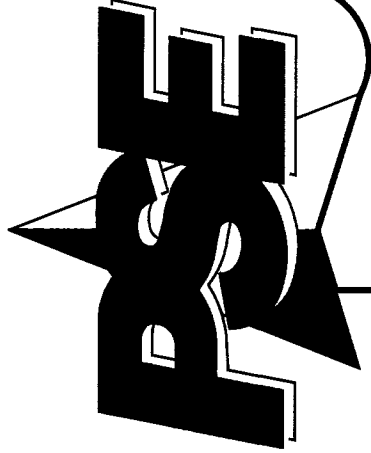

SOUTH QUARTER CORNER

JOHN A CORNELIUS, DEPUTY SURVEYOR UNDER GOVERNMENT CONTRACT NUMBER 125, SET A POST FOR 1/4 SECTION CORNER ON AUGUST 12, 1871 (VOLUME R-22, PG 24).

JULY 1913, A.L. STRONG, COUNTY ENGINEER, CALLS OUT A BEARING BREAK AT 1/4 CORNER WITH NO MONUMENT DETAIL. (TRANSIT BK 60)

OCTOBER 28, 1954 ROBERTSON EVERETT ADDITION BY A.J. McMILLIAN IDENTIFIES THE CORNER AS FOUND WITH NO DESCRIPTION.

JANUARY 13, 1975 AF#12298 BY HAROLD RADER FOUND NAIL IN ROAD FROM FIELD BOOK REFERENCES GOING BACK TO 1949.

FEBRUARY 2, 1982 AF#8202020036 BY JOHN E. LEONARD FOUND MONUMENT IN CASE.

MAY 4, 1988 AF#8805040016 BY JOHN E. LEONARD FOUND MONUMENT IN CASE.

JANUARY 6, 1993 AF#9301060082 BY ALBERT BOWERS, FOUND ENCASED MONUMENT.

FEBRUARY 23, 1990 AF#9002230003 BY JOHN E. LEONARD FOUND MONUMENT IN CASE.

JULY 9, 1991 AF#9107090064 BY LEONARD AND BOUDINOT, INC MONUMENT IN CASE.

DECEMBER 4, 1992 AF#9212040025 BY SEMRAU AND LISSER FOUND MONUMENT IN CASE (1991)

FEBRUARY 1, 1995 AF#9502010053 BY MICHAEL MOWER AND ASSOCIATES, FOUND CONCRETE MONUMENT IN CASE DECEMBER 1993.

MARCH 2, 1995 AF#9503020379 BY LEONARD, BOUDINOT AND SKODJE, SOUTH 1/4 CORNER SECTION 4-34-2 MONUMENT IN CASE, AS SHOWN ON SURVEY, BOOK 11 AT PAGE 120 (AF#9107090064).

JULY 23, 1998 AF#9807230156 BY SKAGIT SURVEYORS 1/25/80 FOUND CONCRETE MONUMENT AND BRASS CAP IN CASE AND COVER.

MARCH 24, 2000 AF#200003240012 BY CLAIR CROSSMAN AND ASSOCIATES SHOWS A MONUMENT SYMBOL WITHOUT DESCRIPTION.

SEPTEMBER 13, 2000, AF# 20000913010, BY SKAGIT SURVEYORS AND ENGINEERS, FOUND CONCRETE MONUMENT AND BRASS CAP IN CASE AND COVER ON 9/23/93.

JUNE 20, 2003 AF#200306200023, BY MICHAEL MOWER & ASSOCIATES, FOUND CASED MONUMENT.

DECEMBER 2, 2003 AF#200312020023, BY SCHEMMER ENGINEERING, INC. FOUND MONUMENT IN CASE.

FEBRUARY 13, 2004 AF#200402130061 BY MICHAEL MOWER AND ASSOCIATES BRASS CAP/CONCRETE MONUMENT/CASED.

MAY 4, 2005 AF#3200505040052, BY WASHINGTON STATE DEPARTMENT OF TRANSPORTATION SHEET 1 OF 26, 21 OF 26, AND 25 OF 26, SOUTH 1/4 CORNER SECTION 4, T. 34 N., R. 2 E., W.M., FOUND BRASS DISK, CONCRETE POST, MONUMENT WELL, AS PER RECORDED VOLUME 16 OF SURVEYS AT PAGE 177(AF#9503020379), RECORDS OF SKAGIT COUNTY, WASHINGTON.

SEPTEMBER 23, 2008 PACIFIC SURVEYING AND ENGINEERING FOUND A 3 INCH DIAMETER BRASS CAP WITH DRILL HOLE, SET IN CONCRETE, IN 8 INCH DIAMETER MONUMENT CASE, 0.1 BELOW GRADE OF J. THOMPSON ROAD, STAMPED "—WASHINGTON—COUNTY REFERENCE MARK", ORIENTED WEST, ACCEPTED AS THE SOUTH QUARTER CORNER.

RECORD OF SURVEY

SITUATE IN A PORTION OF THE NORTHWEST 1/4 OF THE SOUTHEAST 1/4 OF SECTION 4, TOWNSHIP 34 NORTH,

RANGE 2 EAST, W.M., CITY OF ANACORTES, SKAGIT COUNTY, WASHINGTON

NORTH QUARTER CORNER

JOHN A CORNELIUS, DEPUTY SURVEYOR UNDER GOVERNMENT CONTRACT NUMBER 125, SET A POST FOR SECTION CORNER ON AUGUST 4, 1871 (VOLUME R-22, PG 8).

OCTOBER 15, 1954 TRANS MOUNTAIN OIL PIPE LINE RIGHT OF WAY MAP BY E.W. GOOCH, (DRAWING R-A-931) STATES I.P.FOUND.

OCTOBER 28, 1954 ROBERTSON EVERETT ADDITION BY A.J. McMILLIAN IDENTIFIES THE CORNER AS FOUND WITH NO DESCRIPTION.

MAY 12, 1978 AF#79388 BY RADER AND LEONARD AND ASSOCIATES ESTABLISHED FROM FRANK GILKEY SURVEY MONUMENT NOT FOUND.

MARCH 2, 1995 AF#9503020379, BY LEONARD, BOUDINOT AND SKODJE, NORTH 1/4 CORNER SECTION 4-34-2 GILKEY LOCATION AS SHOWN ON SURVEY BOOK 2 PAGE 97(AF#79388)

JANUARY 8, 1996 AF#96001980068 BY LEONARD, BOUDINOT AND SKODJE, INC. POSITION FROM RECORD OF SURVEY FILED IN VOLUME 16 PAGE 177(AF#9503020379).

MAY 20, 1996 AF#96050200101 BY LEONARD, BOUDINOT AND SKODJE, INC. POSITION FROM SURVEY RECORDED IN BOOK 17 PAGE 197(AF#9503020379).

SEPTEMBER 13, 2000, AF# 20000913010, BY SKAGIT SURVEYORS AND ENGINEERS, FOUND 1 INCH AXLE IN BURIED CASE AND COVER ON 2/20/91.

MAY 4, 2005 AF#3200505040052, BY WASHINGTON STATE DEPARTMENT OF TRANSPORTATION SHEET 1 OF 26, SHEET 22 OF 26, AND 25 OF 26, ROUND BRASS DISK, CONCRETE POST, DOWN 0.2 FEET AS PER RECORD OF SURVEY RECORDED IN VOLUME 16 OF SURVEYS AT PAGE 177, RECORDS OF SKAGIT COUNTY, WASHINGTON (AF#9503020379).

SEPTEMBER 23, 2008 PACIFIC SURVEYING AND ENGINEERING FOUND A 3 INCH HOLE IN ASPHALT WITH A LID OF MONUMENT CASE EXPOSED. THIS POINT WAS NOT SURVEYED OR MEASURED FOR THIS SURVEY.

WEST QUARTER CORNER

JOHN A CORNELIUS, DEPUTY SURVEYOR UNDER GOVERNMENT CONTRACT NUMBER 125, SET A POST FOR 1/4 SECTION CORNER, BUILT A MOUND WITH PITS AND DROVE A CHAINED STAKE 14 INCHES LONG AT FOOT OF POST ON AUGUST 12, 1871 (VOLUME R-22, PG 23).

OCTOBER 28, 1954 ROBERTSON EVERETT ADDITION BY A.J. McMILLIAN IDENTIFIES THE CORNER AS FOUND WITH NO DESCRIPTION.

AUGUST 2, 1969 WASHINGTON DEPARTMENT OF TRANSPORTATION JCT.SSH NO. 1-D TO SWINOMISH BOUGH, SHEET 2 OF 2, #18 HAS A MONUMENT SYMBOL AND A COORDINATE LISTED.

JANUARY 13, 1975 AF#912298 BY HAROLD RADER FOUND ROUND HEADED SPIKE FROM FIELD BOOK REFERENCES, CORNER HAS BEEN MAINTAINED BY REFERENCE POINTS SINCE 1950.

FEBRUARY 2, 1982 AF#8202020036 BY JOHN E. LEONARD REPLACED ROUND HEADED SPIKE WITH 3/4 INCH PIPE IN 1978, SPIKE FIRST TIED IN AND ACCEPTED BY FRANK GILKEY IN 1950.

MAY 4, 1988 AF#8805040016 BY JOHN E. LEONARD REPLACED ROUND HEADED SPIKE WITH 3/4 INCH PIPE IN 1978, SPIKE FIRST TIED IN AND ACCEPTED BY FRANK GILKEY IN 1950.

FEBRUARY 23, 1990 AF#9002230003 BY JOHN E. LEONARD REPLACED ROUND HEADED SPIKE WITH 3/4 INCH PIPE IN 1978, SPIKE FIRST TIED IN AND ACCEPTED BY FRANK GILKEY IN 1950.

JULY 9, 1991 AF#9107090064 BY LEONARD AND BOUDINOT, INC REPLACED ROUND HEADED SPIKE WITH 3/4 INCH PIPE IN 1978, SPIKE FIRST TIED IN AND ACCEPTED BY FRANK GILKEY.

NOVEMBER 13, 1992 AF#921130005 BY LEONARD, BOUDINOT AND SKODJE, INC, REPLACED ROUND HEADED SPIKE WITH 3/4 INCH IRON PIPE IN 1978, SPIKE FIRST TIED IN AND ACCEPTED BY FRANK GILKEY IN 1950.

DECEMBER 4, 1992 AF#9212040025 BY SEMRAU AND LISSER FOUND 3/4 INCH I.P. WITH CAP (1991).

JANUARY 8, 1996 AF#9601080088 BY LEONARD, BOUDINOT AND SKODJE, INC. FOUND 3/4 INCH IRON PIPE.


MAY 20, 1996 AF#96050200101 BY LEONARD, BOUDINOT AND SKODJE, INC, FOUND 3/4 INCH IRON PIPE 12-13-78.

SEPTEMBER 13, 2000, AF# 20000913010, BY SKAGIT SURVEYORS AND ENGINEERS, COMPUTED FROM SURVEY FILED IN VOLUME 3 OF SURVEYS AT PAGE 165 (AF#8202020036).

DECEMBER 2, 2003 AF#200312020023, BY SCHEMMER ENGINEERING, INC. FOUND 3/4 INCH IRON PIPE.

MAY 4, 2005 AF#3200505040052, BY WASHINGTON STATE DEPARTMENT OF TRANSPORTATION SHEET 1 OF 26, 21 OF 26, AND 25 OF 26, WEST 1/4 CORNER SECTION 4, T. 34 N., R. 2 E., W.M., FOUND 1/2 INCH DIAMETER REBAR IN 1" IRON PIPE, DOWN 0.1 FEET AS RECORDED IN VOLUME 13 OF SURVEYS AT 116, RECORDS OF SKAGIT COUNTY, WASHINGTON (AF#92130005).

SEPTEMBER 23, 2008 PACIFIC SURVEYING AND ENGINEERING FOUND A 3/4 INCH OUTSIDE DIAMETER IRON PIPE, NO CAP, 0.1' BELOW GRADE OF MARCH POINT ROAD, SET WOOD FLAG AND TACK INSIDE PIPE, ACCEPTED AS WEST QUARTER CORNER.

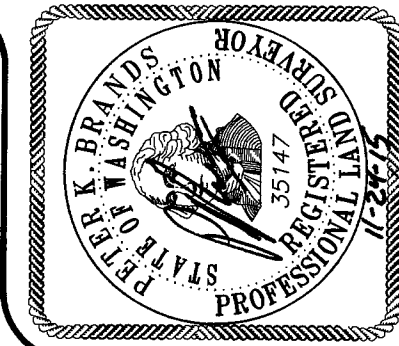

RECORD OF SURVEY

SAMISH INDIAN NATION

P.O. BOX 217

ANACORTES, WA 98221

DRAWN BY: JAM

CHECKED BY: PKB


F.B.# 429.00

DATE: 11.09.2015

JOB NO. 2008135/2015224

SHEET NO. 3 OF 6

DWG. NO. 2008135_svX_POS-1

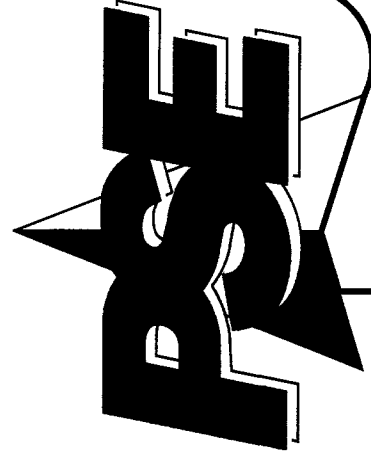


WEST 1/4 CORNER
FND. 3/4" IRON PIPE
0.1" B.G. IN CL. MARCH
POINT ROAD, SET WOOD
PLUG & TACK INSIDE

33 NORTH 1/4 CORNER
CALC. PER W.S.D.O.T.
R.O.S. AF200505040052
SHEET 22 OF 26

RECORD OF SURVEY

SITUATE IN A PORTION OF THE NORTHWEST 1/4 OF THE SOUTHEAST 1/4 OF SECTION 4, TOWNSHIP 34 NORTH,
RANGE 2 EAST, W.M., CITY OF ANACORTES, SKAGIT COUNTY, WASHINGTON

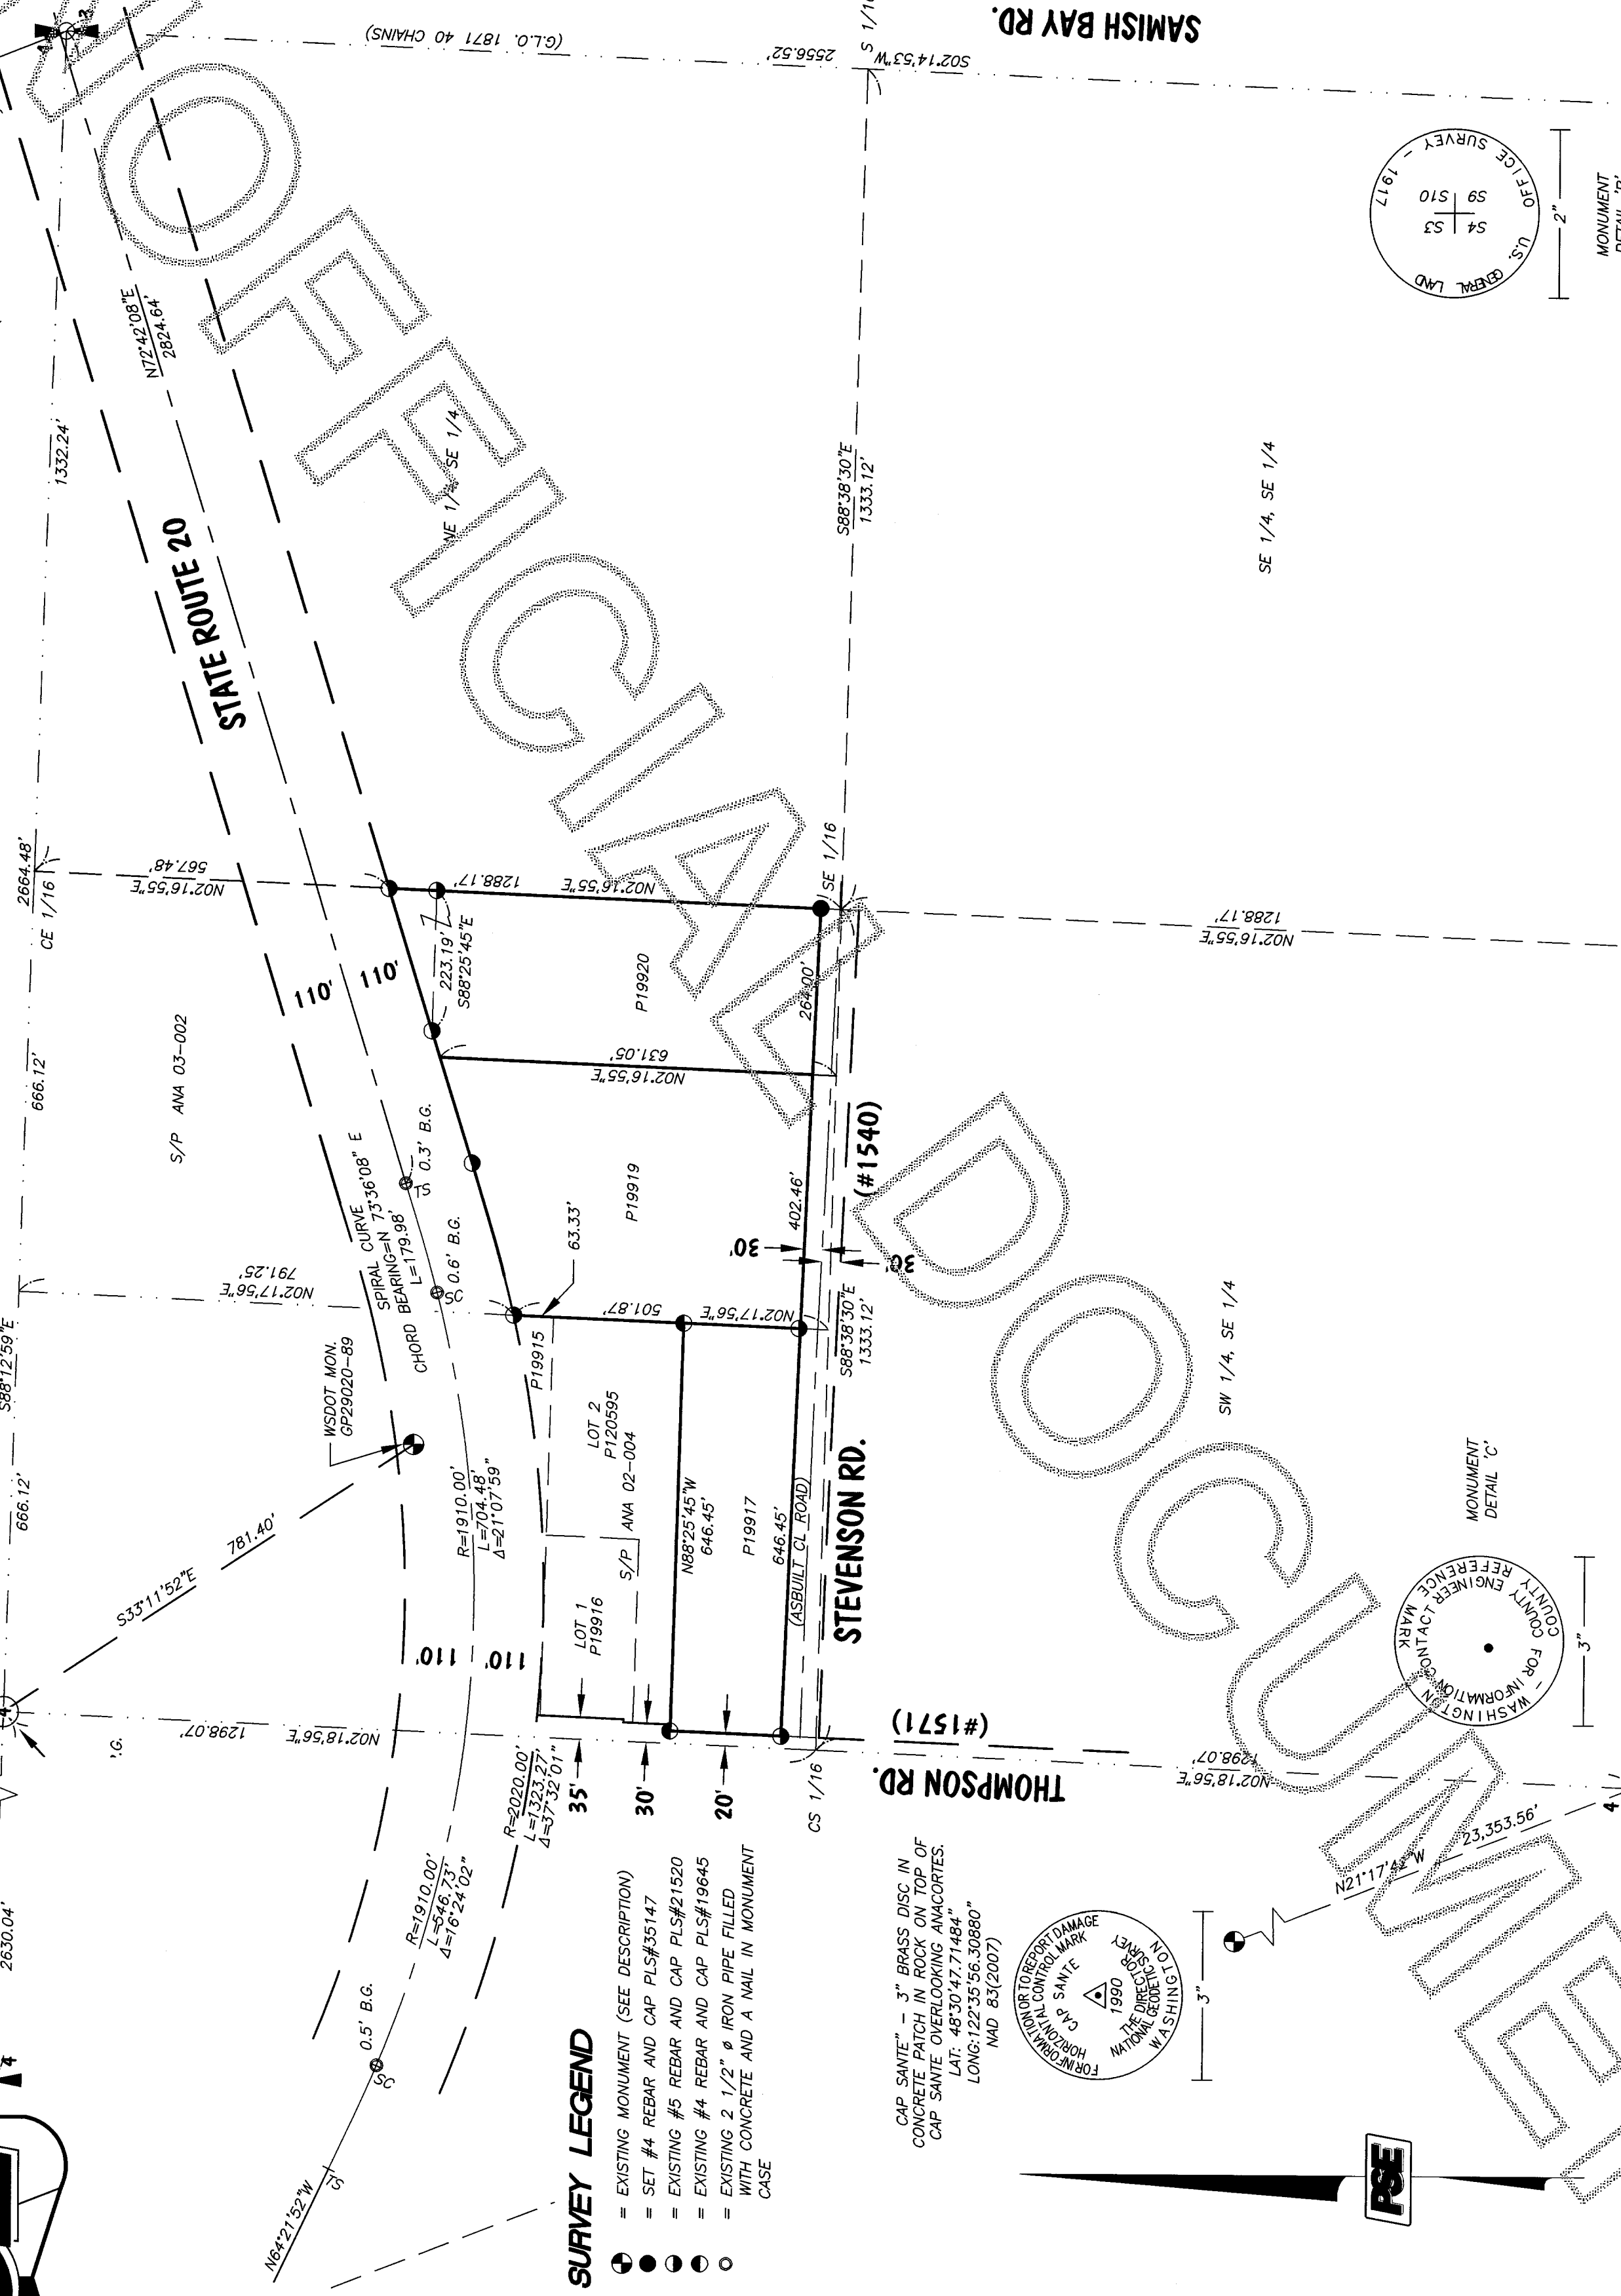

SURVEY LEGEND

- = EXISTING MONUMENT (SEE DESCRIPTION)
- = SET #4 REBAR AND CAP PLS#35147
- = EXISTING #5 REBAR AND CAP PLS#21520
- = EXISTING #4 REBAR AND CAP PLS#19645
- = EXISTING 2 1/2" Ø IRON PIPE FILLED WITH CONCRETE AND A NAIL IN MONUMENT CASE


CAP SANTE" - 3" BRASS DISC IN
CONCRETE PATCH IN ROCK ON TOP OF
CAP SANTE OVERLOOKING ANACORTES.
LAT: 48°30'47.71484"
LONG: 122°35'56.30880"
NAD 83(2007)



GRAPHIC SCALE
1 inch = 200 feet



SOUTH 1/4 CORNER
FND. 3" BRASS CAP WITH DRILL HOLE
SET IN CONCRETE, IN 8" MON.
CASE, 0.1" BELOW ASPHALT
(SEE MONUMENT DETAIL 'C')

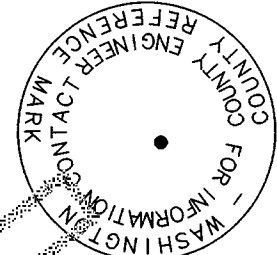


MONUMENT
DETAIL 'C'

SAMISH INDIAN NATION
P.O. BOX 217
ANACORTES, WA 98221



RECORD OF SURVEY

(G.L.O. 1871 40 CHAINS)


SOUTHEAST SECTION CORNER
FND. 2" BRASS CAP
UNDER BROKEN MON.
S29°29'W, 0.13' TO
CENTER OF BROKEN MON.
(SEE MONUMENT DETAIL 'B')

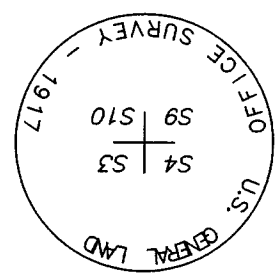

MONUMENT
DETAIL 'B'

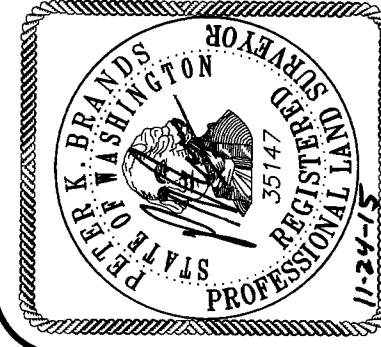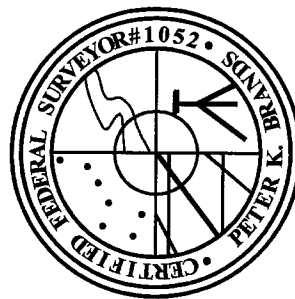

201511250092
Skagit County Auditor
11/25/2015 Page 4 of 4

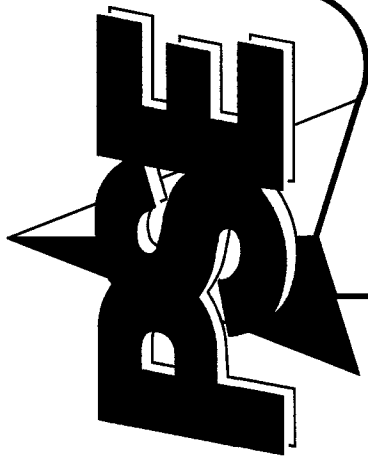

RECORD OF SURVEY

SITUATE IN A PORTION OF THE NORTHWEST 1/4 OF THE SOUTHEAST 1/4 OF SECTION 4, TOWNSHIP 34 NORTH,
RANGE 2 EAST, W.M., CITY OF ANACORTES, SKAGIT COUNTY, WASHINGTON





201511250092
182.00
11/25/2015 Page 5 of 6 6:13:04PM

SURVEY LEGEND


- = EXISTING MONUMENT (SEE DESCRIPTION)
- = SET #4 REBAR AND CAP PLS#351
- = EXISTING #5 REBAR AND CAP PLS#21520
- = EXISTING #1 REBAR AND CAP PLS#19645
- = EXISTING 2 1/2" Ø IRON PIPE FILLED WITH CONCRETE AND A NAIL IN MONUMENT CASE
- = EXISTING WATER METER
- = EXISTING FIRE HYDRANT
- = EXISTING WATER VALVE
- = EXISTING SEWER CLEAN OUT
- = EXISTING STOP SIGN
- = EXISTING MAILBOX
- = EXISTING POWER POLE
- = EXISTING UTILITY POLE
- = EXISTING GROUND GUY
- = EXISTING GAS METER

PACIFIC SURVEY & ENGINEERING INC
1812 CORNWALL AVE, BELLINGHAM, WA 98225 PHONE: 671.7387 FAX: 671.4685
EMAIL: pse@pasesurvey.com www.psesurvey.com

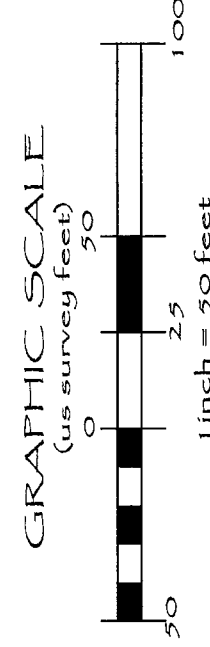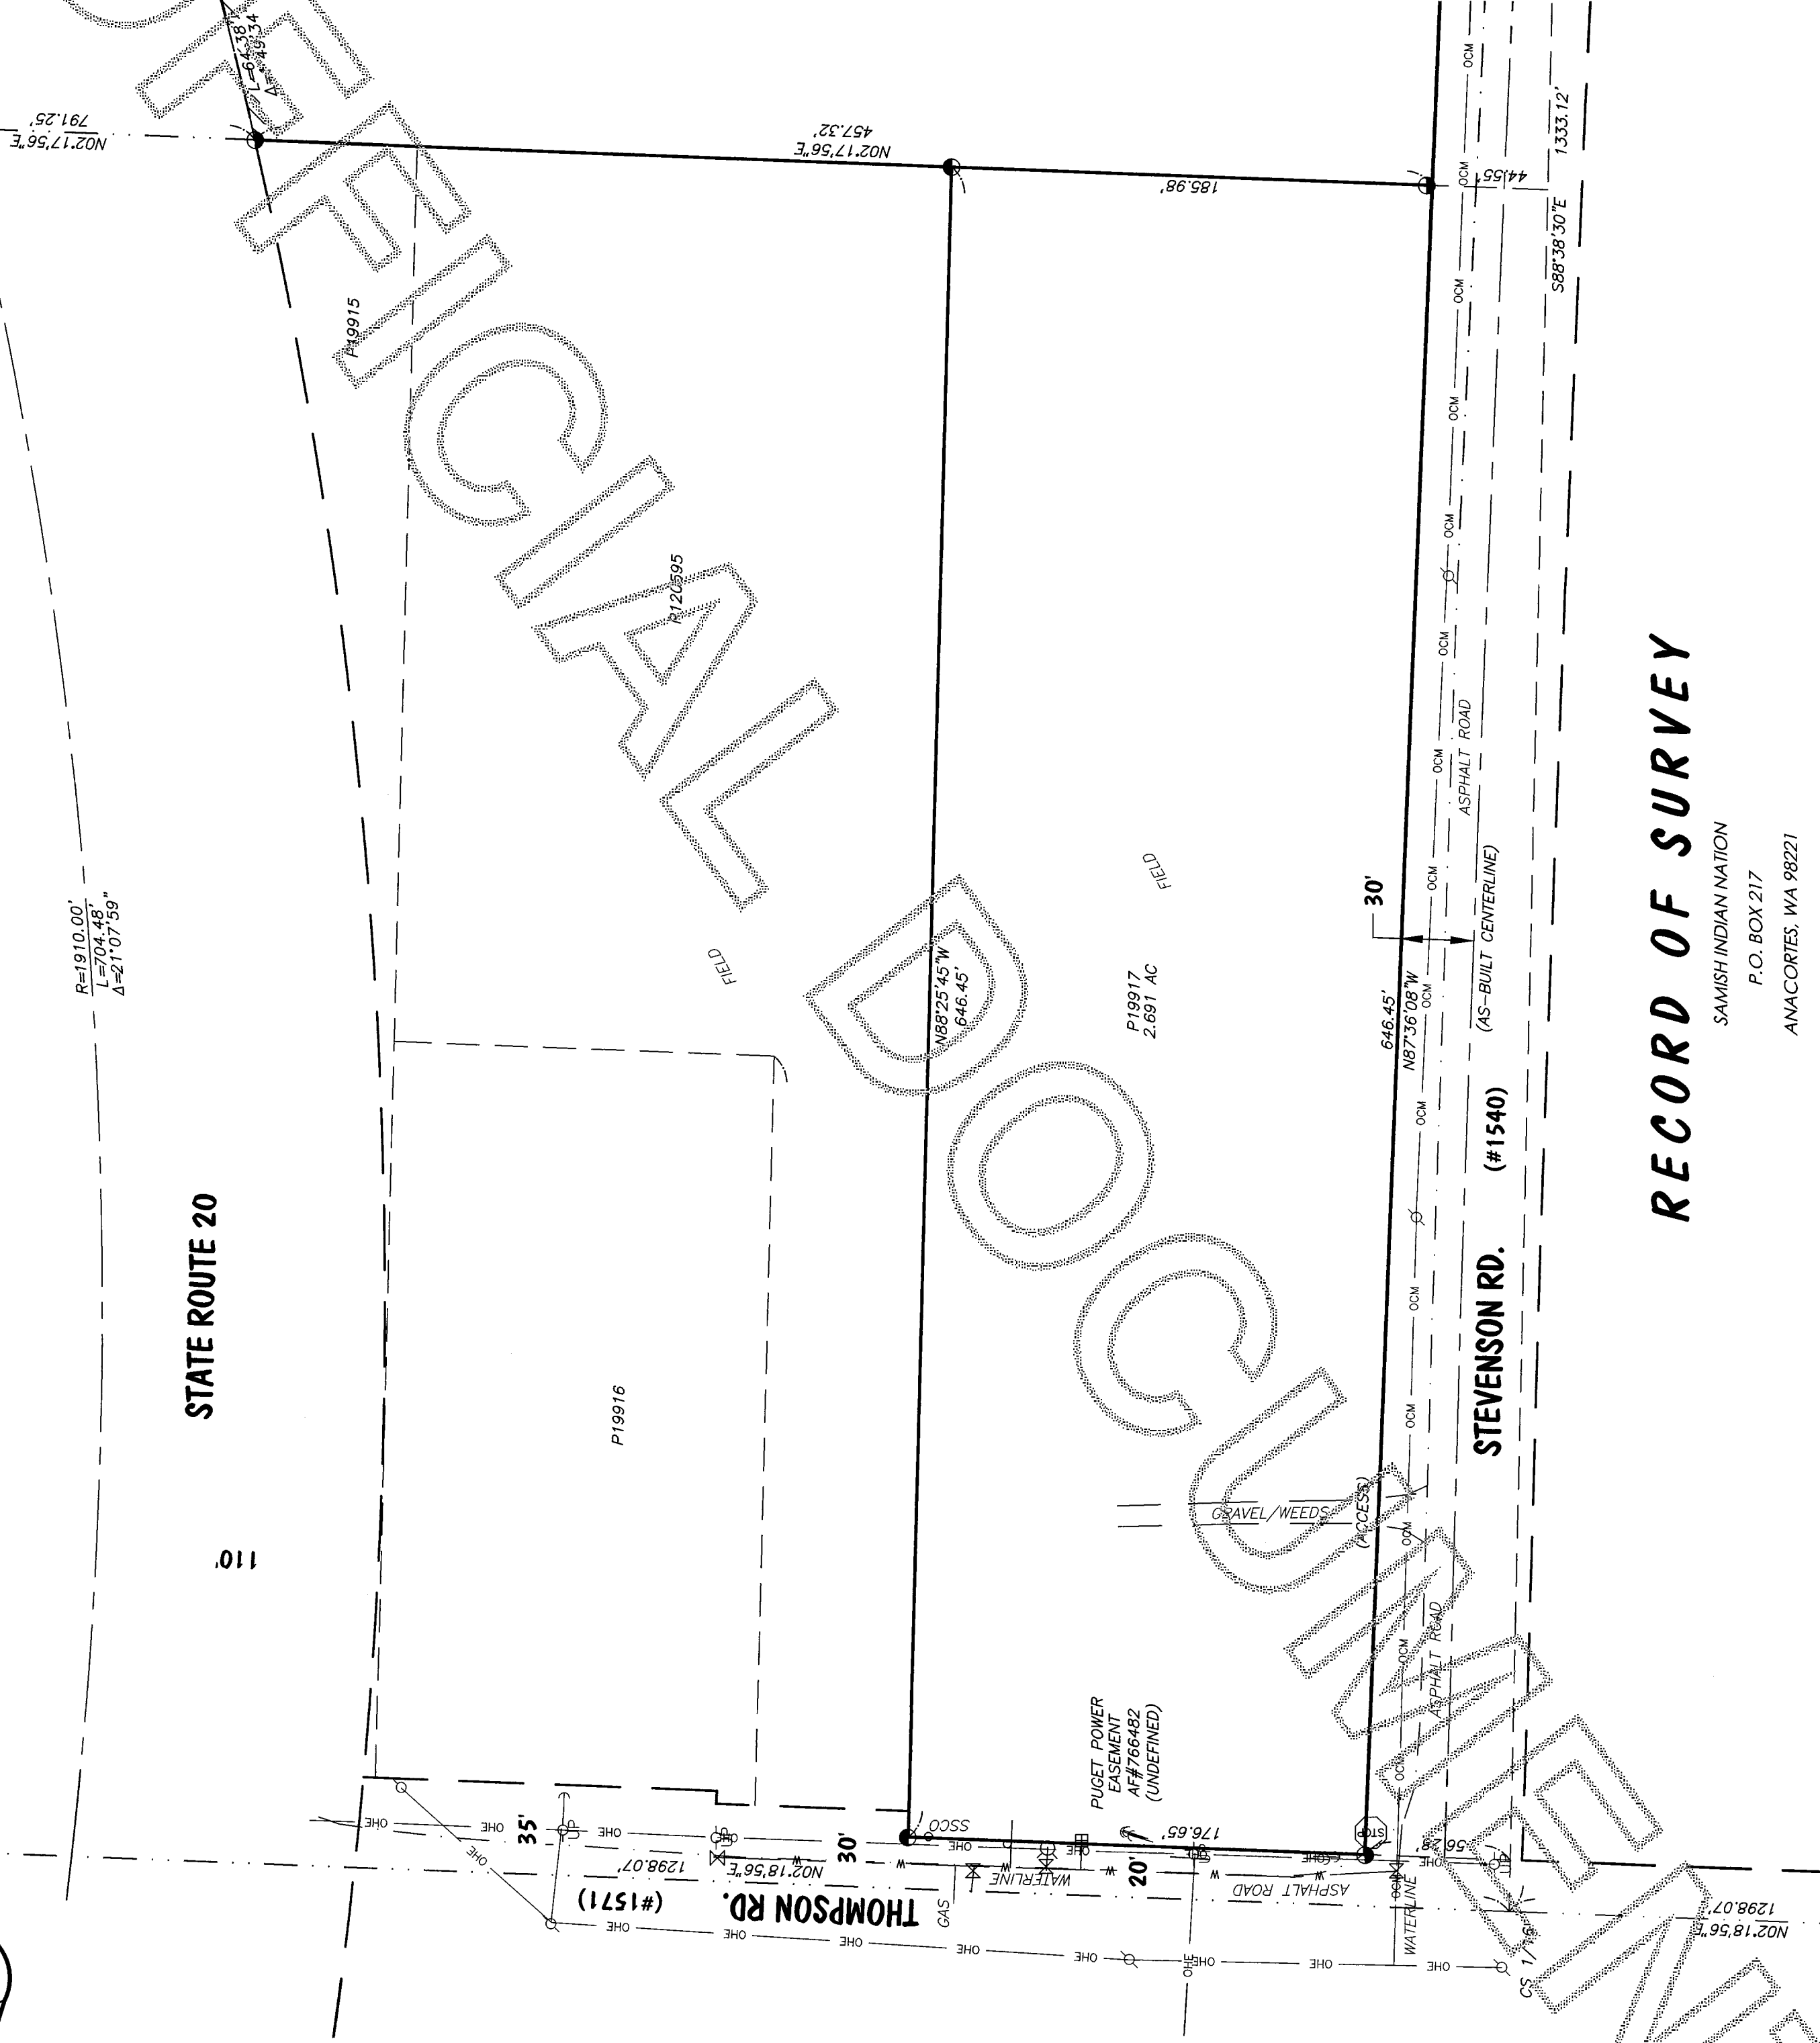

RECORD OF SURVEY

SAMISH INDIAN NATION
P.O. BOX 217
ANACORTES, WA 98221

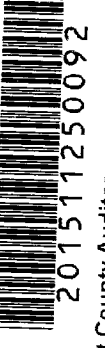


RECORD OF SURVEY

SITUATE IN A PORTION OF THE NORTHWEST 1/4 OF THE SOUTHEAST 1/4 OF SECTION 4, TOWNSHIP 34 NORTH,
RANGE 2 EAST, W.M., CITY OF ANACORTES, SKAGIT COUNTY, WASHINGTON



STATE ROUTE 20

- ### SURVEY LEGEND
- = EXISTING MONUMENT (SEE DESCRIPTION)
 - = SET #4-REBAR AND CAP PLS#19645
 - = EXISTING #5 REBAR AND CAP PLS#21520
 - = EXISTING #4 REBAR AND CAP PLS#19645
 - = EXISTING 3 1/2" Ø IRON PIPE FILLED WITH CONCRETE AND A NAIL IN MONUMENT CASE
 - = EXISTING WATER METER
 - = EXISTING FIRE HYDRANT
 - = EXISTING WATER VALVE
 - = EXISTING SEWER CLEAN OUT
 - = EXISTING STOP SIGN
 - = EXISTING MAILBOX
 - = EXISTING POWER POLE
 - = EXISTING UTILITY POLE
 - = EXISTING GROUND GUY
 - = EXISTING GAS METER

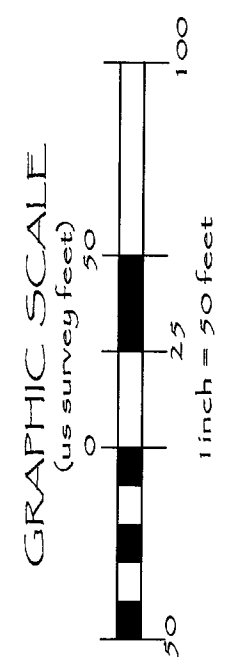

RECORD OF SURVEY

SAMISH INDIAN NATION
P.O. BOX 217
ANACORTES, WA 98221

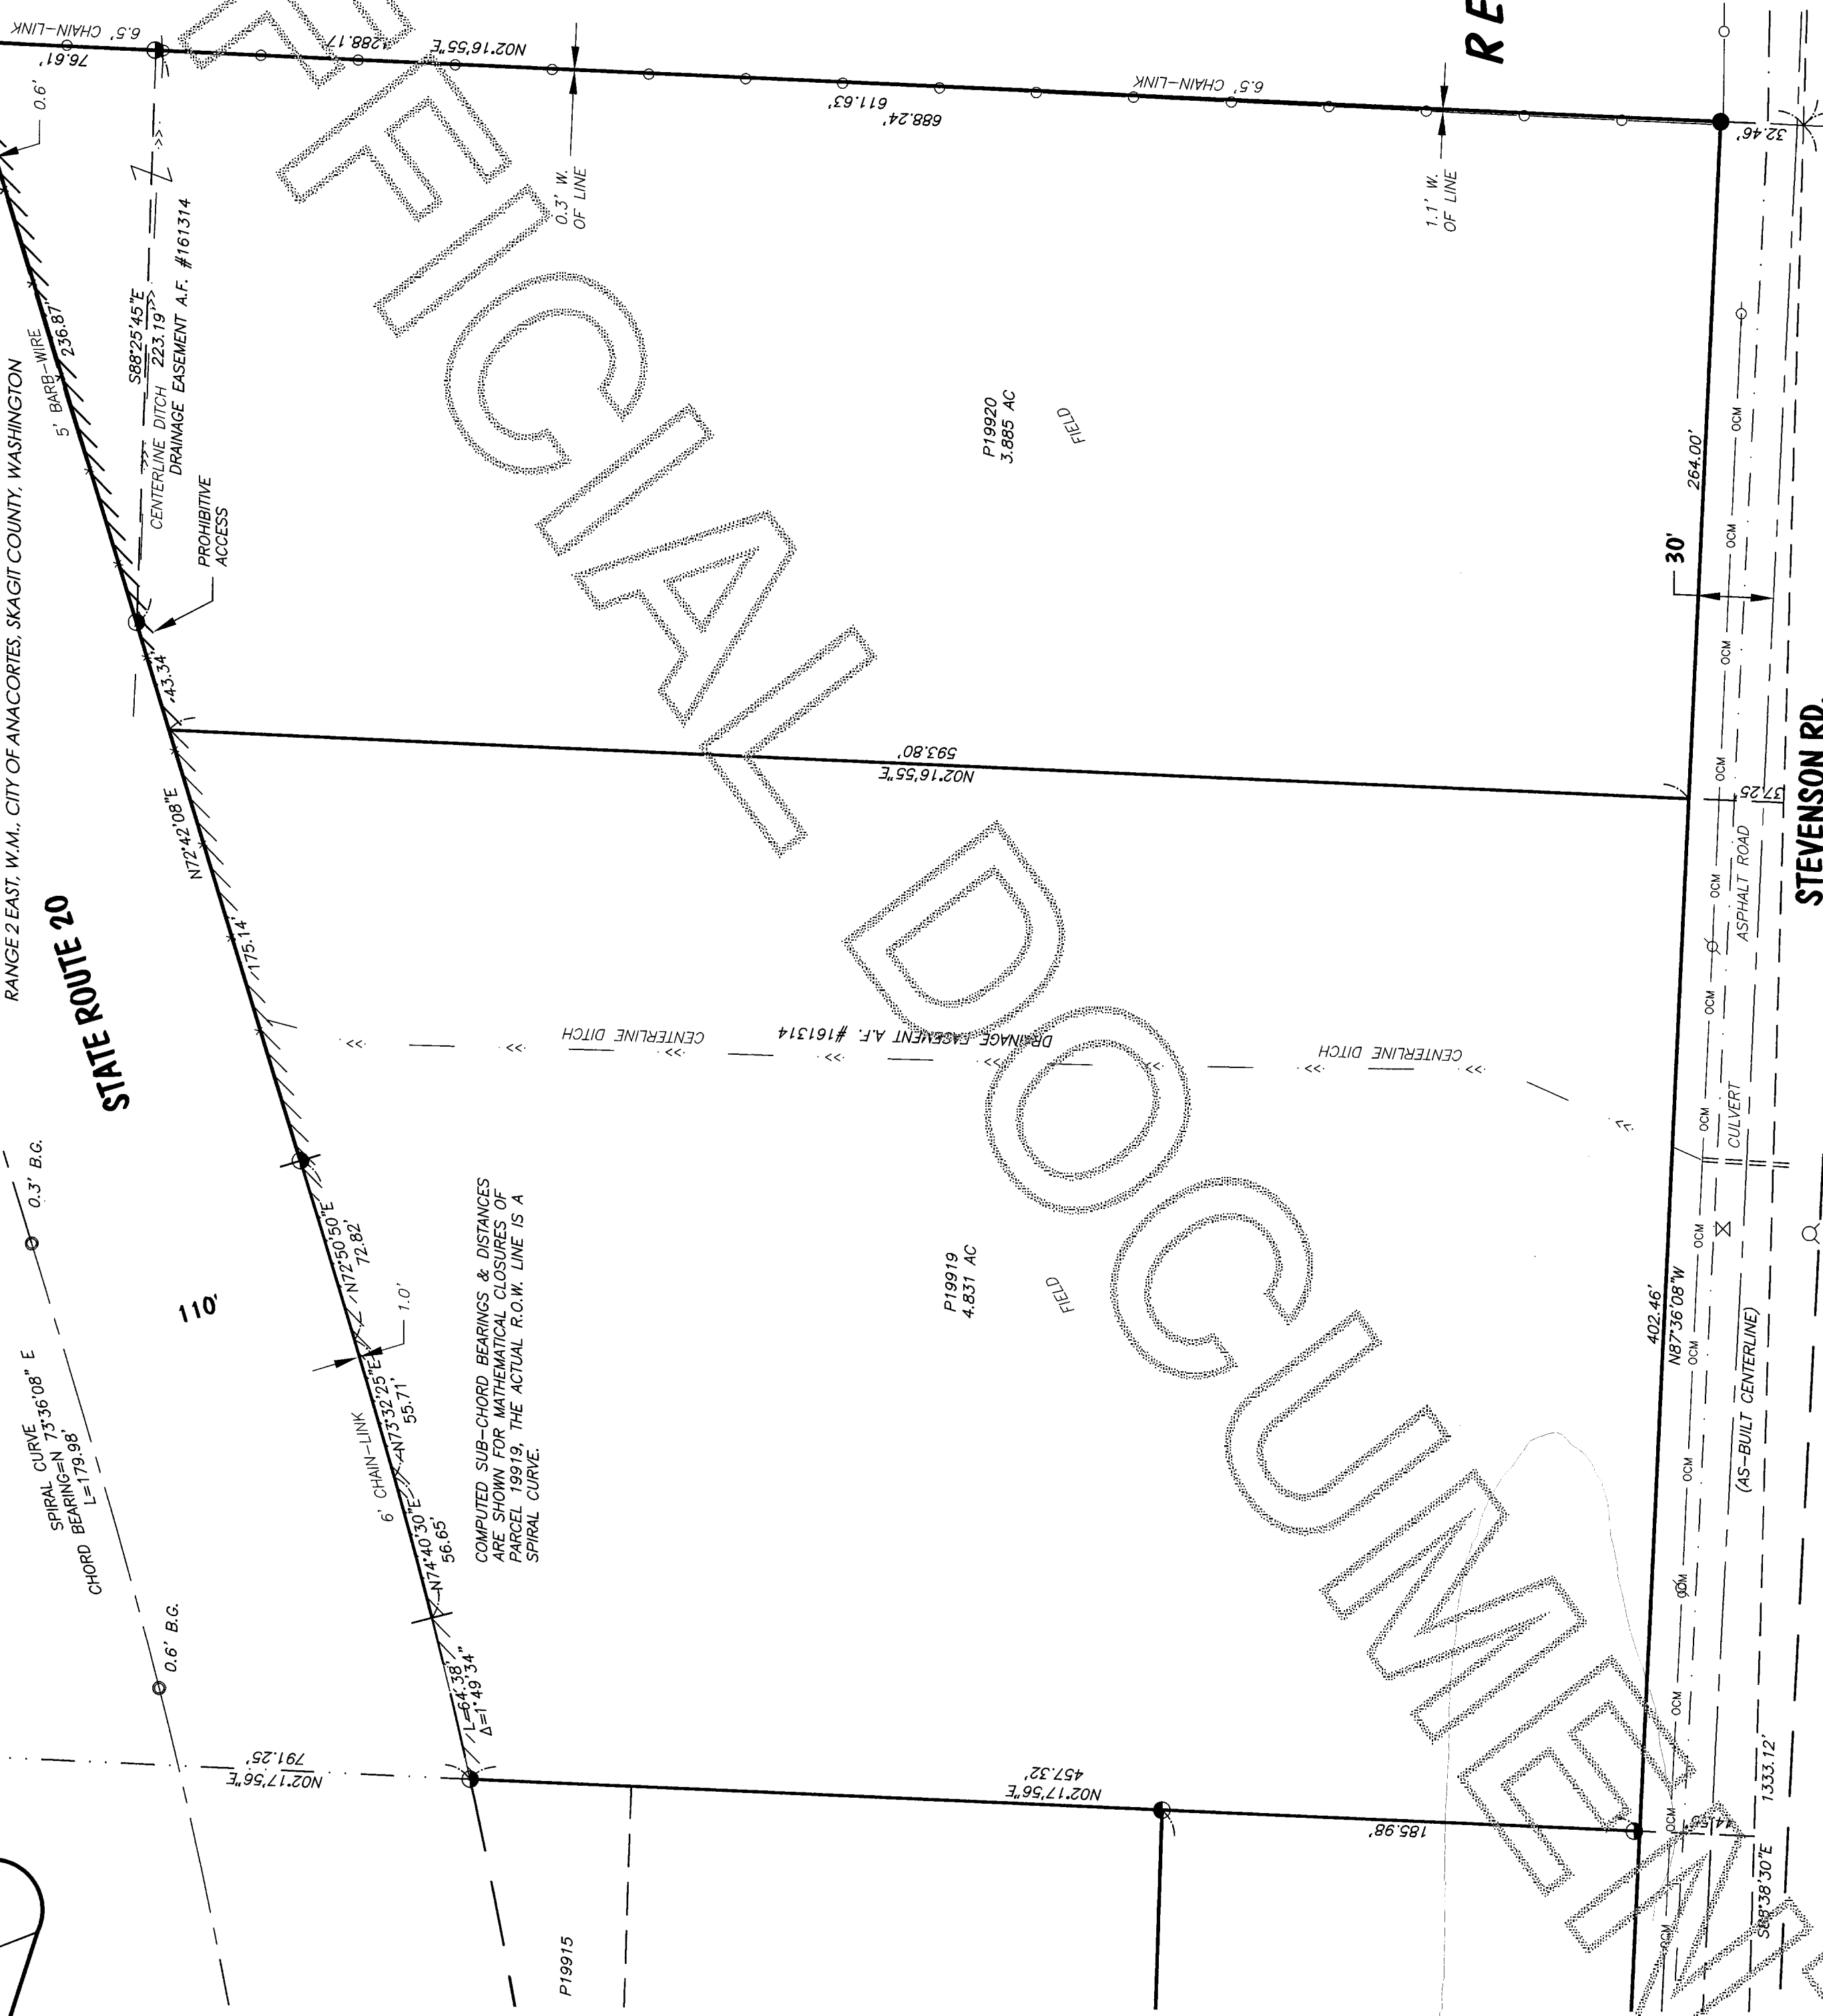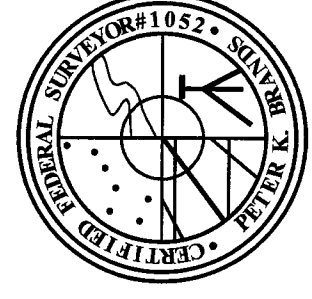

COMPUTED SUB-CHORD BEARINGS & DISTANCES
ARE SHOWN FOR MATHEMATICAL CLOSURES OF
PARCEL 19919, THE ACTUAL R.O.W. LINE IS A
SPIRAL CURVE.

STEVENSON RD.