

201601040083

\$157.00


CALCD. CTR. SECTION PER  
SURVEY AFN 9105210003

S86°09'15"E - 1337.95'

241.25'


NE COR.  
GOV'T LOT 6

**LEGAL DESCRIPTION:**  
THE NORTH HALF OF THE SOUTH HALF OF GOVERNMENT LOT 6, SECTION 29,  
TOWNSHIP 36 NORTH, RANGE 11 EAST, 4th  
SITUATE IN THE COUNTY OF SKAGIT, STATE OF WASHINGTON.

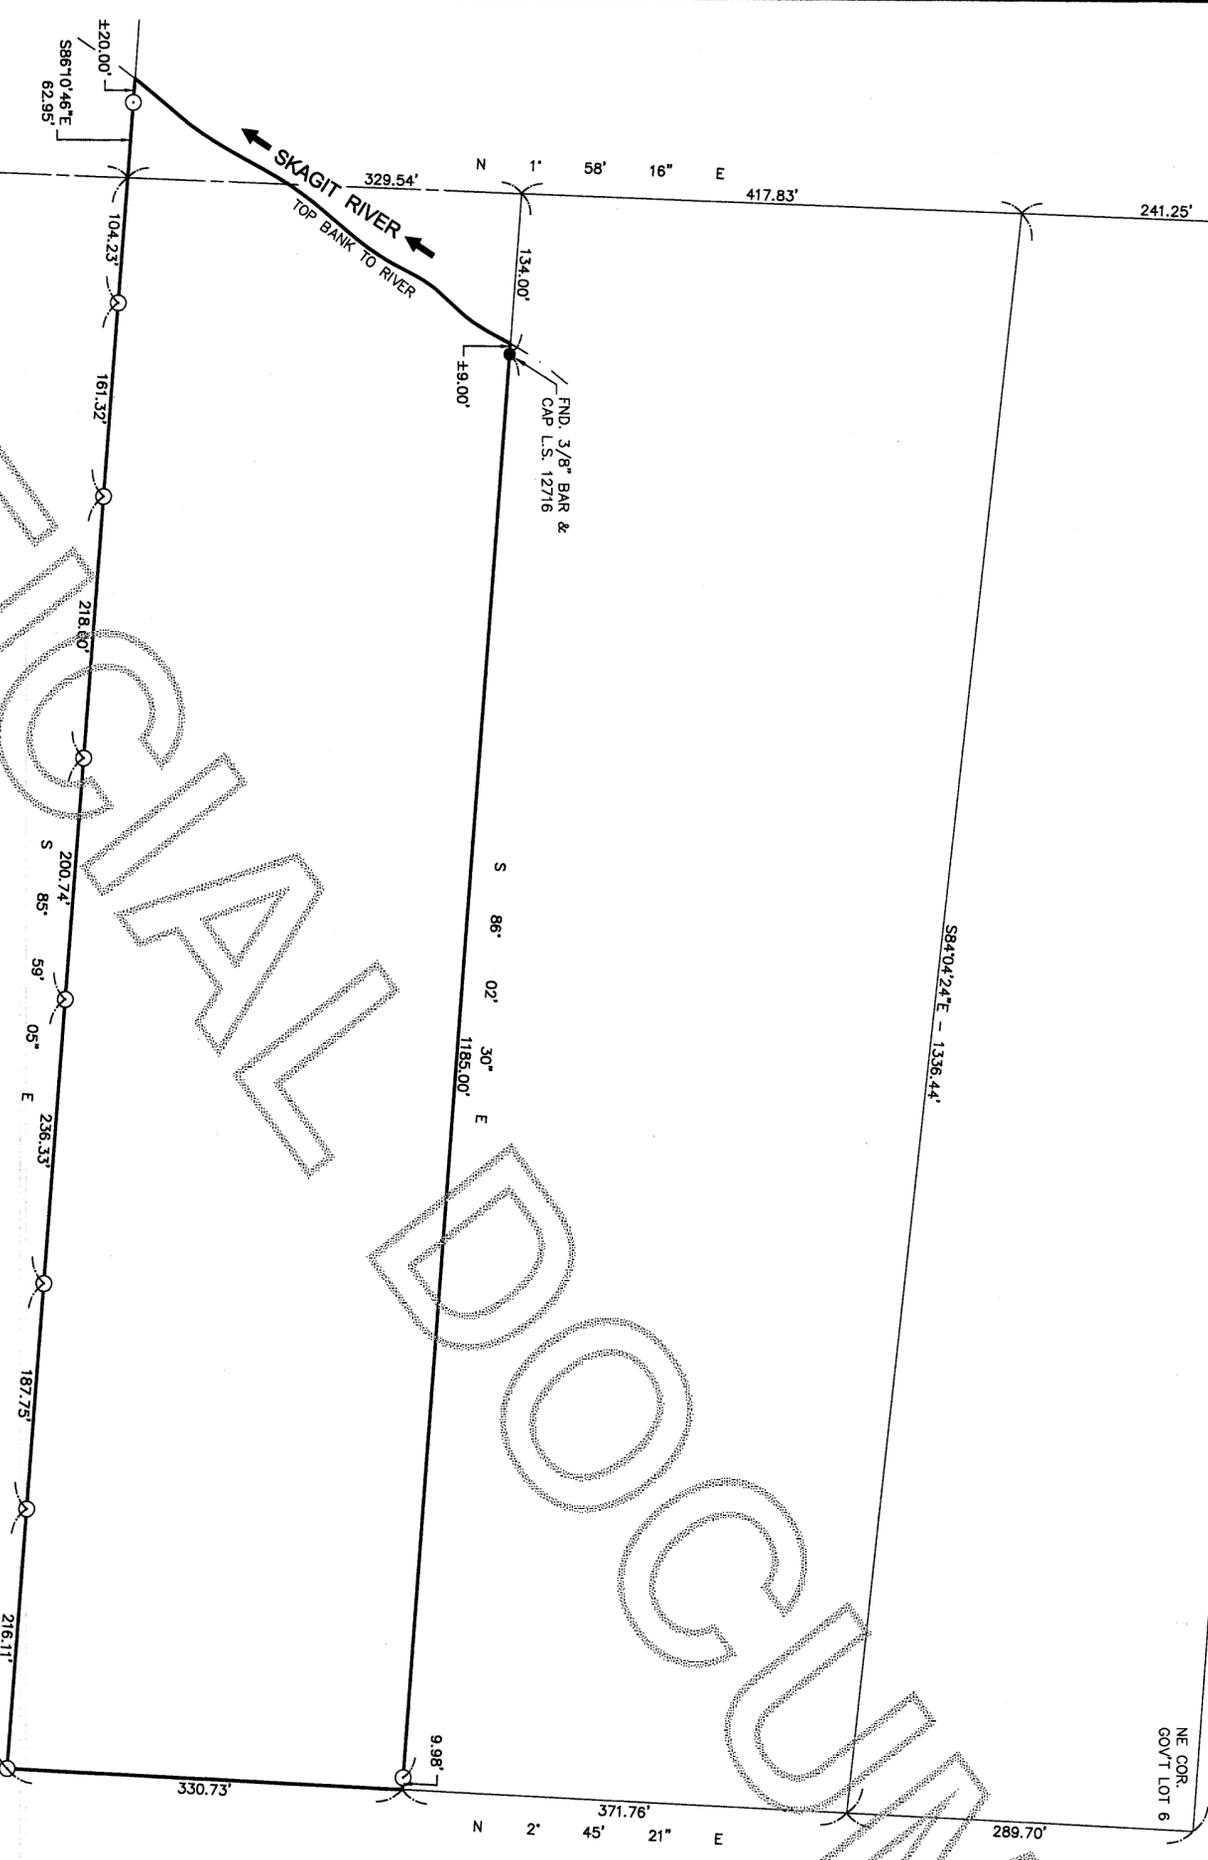

**NOTE:**  
FOR ADDITIONAL SUBDIVISION INFORMATION, SEE  
SURVEY RECORDED UNDER AUDITOR'S FILE NO.  
9105210003, RECORDS OF SKAGIT COUNTY,  
WASHINGTON.

**NOTE:**  
BOUNDARIES ESTABLISHED PER THIS SURVEY MAY  
NOT CONFORM TO EXISTING LINES OF OCCUPATION  
AND FENCE LINES AND COULD RESULT IN POSSIBLE  
BOUNDARY DISPUTES.

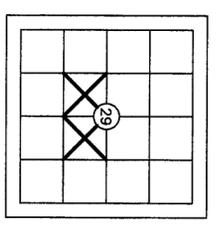

GRAPHIC SCALE

1 inch = 100 ft.  
BASIS OF BEARINGS: LINE BETWEEN S1/4 COR.  
& CTR. SECTION PER SURVEY AFN 9201240015

THIS SURVEY DOES NOT PURPORT TO SHOW ALL  
EASEMENTS OF RECORD OR OTHERWISE.  
SURVEY INSTRUMENT USED: SOKKIA SET 5  
SURVEY INSTRUMENT USED: TOPCON DS  
SURVEY PROCEDURE: CLOSED TRAVERSE  
SURVEY PRECISION: THIS SURVEY EXCEEDS FIELD  
TRAVERSE REQUIREMENTS OF WAC 332-130-090

**LEGEND:**


○ DENOTES 1/2" X 24" REBAR & CAP L.S. 19631  
SET THIS SURVEY UNLESS OTHERWISE NOTED

AUDITOR'S FILE # 201601040083

U:\20780\DWG\20780-ROS.DWG (ROS)

**Survey For:**  
PORTIN GOV'T LOT 6, SEC.29, TWP.36N, RGE.11E, W.M.  
**NORMAN HANSEN**

**Survey By:**  
Cascade Surveying & Engineering, Inc.  
(360)-435-5551  
P.O. BOX 326, ARLINGTON, WASHINGTON, 98223 (105 EAST DIVISION STREET)

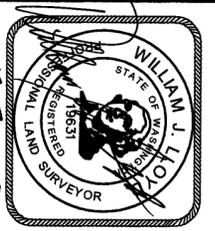

**RECORDING CERTIFICATE**  
FILED FOR RECORD BY:  
CASCADE SURVEYING & ENGINEERING, INC.  
THIS DAY OF JANUARY, 2016 A.D., AT 8  
MINUTES PAST 10 O'CLOCK A.M. AND RECORDED UNDER  
AUDITOR'S FILE NO. 201601040083, RECORDS OF  
SKAGIT COUNTY, WASHINGTON.

Account Auditor: [Signature]  
Deputy Auditor: [Signature]

**SURVEYOR'S CERTIFICATE**  
THIS MAP CORRECTLY REPRESENTS A SURVEY MADE BY ME  
OR UNDER MY DIRECTION IN CONFORMANCE WITH THE  
REQUIREMENTS OF THE SURVEY RECORDING ACT, AT THE  
REQUEST OF NORMAN HANSEN THIS 16TH DAY  
OF DECEMBER, 2015.

REGISTERED LAND SURVEYOR [Signature]  
L.S. NO 19631

SCALE: 1"=100'  
DRAWN BY: LAF  
CHECKED BY: WJL  
DATE: 12/16/2015  
JOB #: 20780  
F.B. #: SK, 67