

# RECORD OF SURVEY

SITULATE IN A PORTION OF THE SOUTHEAST QUARTER OF SECTION 7, TOWNSHIP 34 NORTH, RANGE 2 EAST, W.M., BIALGO ISLAND, SKAGIT COUNTY, WASHINGTON

## PARCEL DESCRIPTIONS

FIRST AMERICAN TITLE INSURANCE COMPANY - ORDER NO. 110357 EFFECTIVE DATE: OCTOBER 23, 2015 AT 8:00 A.M.

(PER STATUTORY WARRANTY DEED A.F. NO. 201203020087)

THE EAST 1/2 OF THE SOUTHEAST 1/4 OF SECTION 7, TOWNSHIP 34 NORTH, RANGE 2 EAST, W.M.

EXCEPT THAT PORTION OF THE NORTHEAST 1/4 OF THE SOUTHEAST 1/4 LYING NORTHWESTERLY OF THE SOUTHWESTERLY LINE OF STATE HIGHWAY 20 AS CONVEYED BY DEEDS RECORDED AUGUST 23, 1937 IN VOLUME 172 OF DEEDS, PAGE 489, AND SEPTEMBER 6, 1938 IN VOLUME 175 OF DEEDS, PAGE 303, RESPECTIVELY.

ALSO EXCEPT THAT PORTION CONVERTED TO THE STATE OF WASHINGTON BY DEED RECORDED JUNE 21, 2007, UNDER AUDITOR'S FILE NO. 200706210066.

ALSO EXCEPT LOTS A, B AND C, REVISED SHORT PLAT NO. 5-78 APPROVED NOVEMBER 19, 1979 AND RECORDED NOVEMBER 19, 1979 IN VOLUME 3 OF SHORT PLATS, PAGE 211, UNDER AUDITOR'S FILE NO. 7911190080.

ALSO EXCEPT LOT 1, SHORT PLAT NO. 90-80, APPROVED JANUARY 10, 1991 AND RECORDED JANUARY 11, 1991 IN VOLUME 9 OF SHORT PLATS, PAGE 299, UNDER AUDITOR'S FILE NO. 9101110004.

(SAID PROPERTY ALSO KNOWN AS LOT D, REVISED SHORT PLAT NO. 5-78, AS ABOVE DESCRIBED.)

TOGETHER WITH A NON-EXCLUSIVE EASEMENT FOR INGRESS AND EGRESS OVER THE EXISTING GRAVEL DRIVE OVER THAT PORTION OF THE SOUTHEAST 1/4 OF THE NORTHEAST 1/4 OF SAID SECTION 7 MORE SPECIFICALLY DESCRIBED IN THAT CERTAIN EASEMENT EXCHANGE AGREEMENT RECORDED SEPTEMBER 20, 1988, UNDER AUDITOR'S FILE NO. 8809200062.

EXCEPT FROM SAID LOT "D" OF REVISED SHORT PLAT NO. 5-78, THAT PORTION DESCRIBED AS FOLLOWS:

BEGINNING AT A POINT ON THE EAST LINE OF SAID SECTION 7, THAT LIES NORTH 0°36'36" WEST 492.59 FEET FROM THE SOUTHEAST CORNER OF SAID SUBDIVISION;  
 THENCE NORTH 88°51'30" WEST 268.71 FEET;  
 THENCE NORTH 0°36'36" WEST 4.62 FEET;  
 THENCE NORTH 88°51'30" WEST 476.51 FEET;  
 THENCE NORTH 0°36'36" WEST 1,337.19 FEET;  
 THENCE SOUTH 88°51'30" EAST 743.22 FEET TO THE EAST LINE OF SAID SECTION 7;  
 THENCE SOUTH 0°36'36" EAST 75 FEET ALONG THE EAST LINE OF SAID SECTION 7, TO THE NORTHEAST CORNER OF LOT "C" OF SAID SHORT PLAT NO. 5-78;  
 THENCE NORTH 88°51'30" WEST 476.22 FEET ALONG THE NORTH LINE TO THE NORTHEAST CORNER OF SAID LOT "C";  
 THENCE SOUTH 0°36'36" EAST 208.10 FEET TO THE SOUTHWEST CORNER OF SAID LOT "C";  
 THENCE SOUTH 88°51'30" EAST 207.51 FEET ALONG THE SOUTH LINE TO THE NORTHWEST CORNER OF LOT 1, SHORT PLAT NO. 50-90, AS RECORDED IN BOOK 9 OF SHORT PLATS, PAGE 288;  
 THENCE SOUTH 0°36'36" EAST 44.42 FEET TO THE SOUTHWEST CORNER OF SAID LOT 1;  
 THENCE SOUTH 88°51'30" EAST 208.71 FEET ALONG THE SOUTH LINE OF SAID LOT 1 TO THE EAST LINE OF SAID SECTION 7;  
 THENCE SOUTH 0°36'36" EAST 641.30 FEET ALONG SAID EAST LINE TO THE POINT OF BEGINNING.

(SAID LAST DESCRIBED EXCEPTION NOW KNOWN AS THE CRAIG SHORT PLAT PLOD-0677, AS RECORDED DECEMBER 27, 2002, UNDER AUDITOR'S FILE NO. 2002270066.)

## PARCEL DESCRIPTIONS CONT.

FIRST AMERICAN TITLE INSURANCE COMPANY - ORDER NO. 110357 EFFECTIVE DATE: OCTOBER 23, 2015 AT 8:00 A.M.

(PER STATUTORY WARRANTY DEED A.F. NO. 201203020087)

ALSO EXCEPT THAT PORTION OF THE EAST 1/2 OF THE SOUTHEAST 1/4 OF SECTION 7, TOWNSHIP 34 NORTH, RANGE 2 EAST, W.M., DESCRIBED AS FOLLOWS:

EXCEPT THAT PORTION OF THE NORTHEAST 1/4 OF THE SOUTHEAST 1/4 LYING NORTHWESTERLY OF THE SOUTHWESTERLY LINE OF STATE HIGHWAY 20 AS CONVEYED BY DEEDS RECORDED AUGUST 23, 2015 AT 8:00 A.M. AND THAT ALL EASEMENTS, COVENANTS AND RESTRICTIONS REFERENCED IN SAID TITLE COMMITMENT, OR EASEMENTS WHICH THE UNDERSIGNED HAS BEEN ADVISED OR HAS KNOWLEDGE, HAVE BEEN PLOTTED HEREON OR OTHERWISE NOTED AS TO THEIR EFFECT ON THE SUBJECT PROPERTY.

ALSO EXCEPT THAT PORTION CONVERTED TO THE STATE OF WASHINGTON BY DEED RECORDED JUNE 21, 2007, UNDER AUDITOR'S FILE NO. 200706210066.


ALSO EXCEPT LOTS A, B AND C, REVISED SHORT PLAT NO. 5-78 APPROVED NOVEMBER 19, 1979 AND RECORDED NOVEMBER 19, 1979 IN VOLUME 3 OF SHORT PLATS, PAGE 211, UNDER AUDITOR'S FILE NO. 7911190080.

ALSO EXCEPT LOT 1, SHORT PLAT NO. 90-80, APPROVED JANUARY 10, 1991 AND RECORDED JANUARY 11, 1991 IN VOLUME 9 OF SHORT PLATS, PAGE 299, UNDER AUDITOR'S FILE NO. 9101110004.

(SAID PROPERTY ALSO KNOWN AS LOT D, REVISED SHORT PLAT NO. 5-78, AS ABOVE DESCRIBED.)

TOGETHER WITH A NON-EXCLUSIVE EASEMENT FOR INGRESS AND EGRESS OVER THE EXISTING GRAVEL DRIVE OVER THAT PORTION OF THE SOUTHEAST 1/4 OF THE NORTHEAST 1/4 OF SAID SECTION 7 MORE SPECIFICALLY DESCRIBED IN THAT CERTAIN EASEMENT EXCHANGE AGREEMENT RECORDED SEPTEMBER 20, 1988, UNDER AUDITOR'S FILE NO. 8809200062.

EXCEPT FROM SAID LOT "D" OF REVISED SHORT PLAT NO. 5-78, THAT PORTION DESCRIBED AS FOLLOWS:

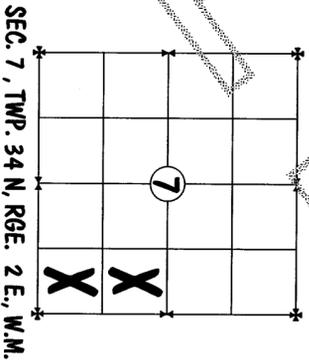

SEC. 7, TWP. 34 N, RGE. 2 E., W.M.

## GUARDIAN NORTHWEST TITLE + ESCROW

THIS IS TO CERTIFY THAT THIS MAP OR PLAN AND THE SURVEY ON WHICH IT IS BASED WERE MADE IN ACCORDANCE WITH THE MINIMUM STANDARD DETAIL REQUIREMENTS FOR ALTA/ACSM LAND TITLE SURVEYS, JOINTLY ESTABLISHED AND ADOPTED BY ALTA AND NSPS IN 2005, AND INCLUDES ITEM NUMBER 1, 4, 8, 10 & 11 OF TABLE A THEREOF, PURSUANT TO THE ACCURACY STANDARDS AS ADOPTED BY ALTA AND NSPS AND IN EFFECT ON THE DATE OF THIS CERTIFICATION, UNDERSIGNED FURTHER CERTIFIES THAT IN MY PROFESSIONAL OPINION, AS A LAND SURVEYOR REGISTERED IN THE STATE OF WASHINGTON, THE RELATIVE POSITIONAL ACCURACY OF THIS SURVEY DOES NOT EXCEED THAT WHICH IS SPECIFIED THEREIN.

DATE: 2-26-16

PETER K. BRANDS, PLS#35147

## PARCEL NOTES

- 1) THE SURVEY CORRECTLY SHOWS THE LOCATION OF ALL BUILDINGS, STRUCTURES AND/OR OTHER IMPROVEMENTS, IF ANY, SITUATED ON THE PREMISES.
- 2) ALL UTILITIES SERVING THE PREMISES ENTER THROUGH ADJOINING PUBLIC STREETS AND/OR EASEMENTS OF RECORD THAT EXCEPT AS SHOWN, THERE ARE NO VISIBLE EASEMENTS OR RIGHTS OF WAY ACROSS SAID PREMISES THAT THE PROPERTY DESCRIBED HEREON IS THE SAME AS THE PROPERTY DESCRIBED IN PER FIRST AMERICAN TITLE INSURANCE COMPANY NO. 110357, EFFECTIVE OCTOBER 23, 2015 AT 8:00 A.M. AND THAT ALL EASEMENTS, COVENANTS AND RESTRICTIONS REFERENCED IN SAID TITLE COMMITMENT, OR EASEMENTS WHICH THE UNDERSIGNED HAS BEEN ADVISED OR HAS KNOWLEDGE, HAVE BEEN PLOTTED HEREON OR OTHERWISE NOTED AS TO THEIR EFFECT ON THE SUBJECT PROPERTY.
- 3) THERE ARE NO VISIBLE ENCROACHMENTS ONTO THE ADJOINING PREMISES, STREETS OR ALLEYS BY ANY BUILDINGS, STRUCTURES, OR OTHER IMPROVEMENTS, AND NO ENCROACHMENTS ONTO SAID PREMISES BY BUILDINGS, STRUCTURES OR OTHER IMPROVEMENTS, SITUATED ON ADJOINING PREMISES, EXCEPT AS SHOWN HEREON.
- 4) THE SUBJECT PARCELS HAVE DIRECT PHYSICAL ACCESS TO STATE ROUTE 20. ACCESS POINTS AS SHOWN HEREON.
- 5) ZONING DESIGNATION: RURAL RESERVE
- 6) AREA OF SUBJECT PARCEL:
 

P20096	=	12.86 ACRES
P20102	=	10.86 ACRES
P20103	=	15.05 ACRES
P105082	=	0.56 ACRES
TOTAL	=	39.34 ACRES
- 7) SUBJECT TAX PARCELS DO NOT CONTAIN ANY DIFFERENCES BETWEEN THE RECORD LEGAL DESCRIPTION AND THE ACTUAL MEASUREMENT ON SAID PARCEL. SAID PARCEL DOES NOT CONTAIN ANY GAPS, GORES OR OVERLAPS.

**AUDITOR'S CERTIFICATE**  
 Filed for record this 20th day of February, 2016 at the request of Pacific Surveying and Engineering Services, Inc.  
 County Auditor: *[Signature]*

Skagit County Auditor  
 2/26/2016 Page 1 of 6 1:31PM  
 \$182.00


# RECORD OF SURVEY

SAMISH INDIAN NATION  
 P.O. BOX 217  
 ANACORTES, WA 98221

## SURVEYOR'S CERTIFICATE


This map correctly represents a survey made by me or under my direction in conformance with the requirements of the Survey Recording Act at the request of SAMISH INDIAN NATION in FEBRUARY 2016.

Certificate No.: 35147

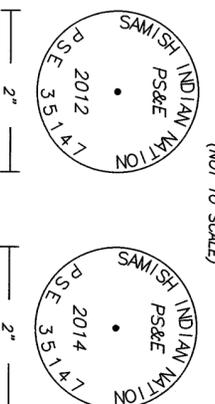

TYPICAL SET MONUMENT (NOT TO SCALE)



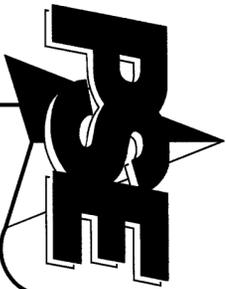

# RECORD OF SURVEY

SITUATE IN A PORTION OF THE SOUTHEAST QUARTER OF SECTION 7, TOWNSHIP 34 NORTH,  
 RANGE 2 EAST, W.M., HIDALGO ISLAND, SKAGIT COUNTY, WASHINGTON

201602260181  
 Skagit County Auditor  
 2/26/2016 Page 2 of 6 1:31 PM  
 \$12.00

## MONUMENT DESCRIPTIONS

### #1 SECTION CORNER 2&17, & 18

AUGUST 9 1871, GENERAL LAND OFFICE DEPUTY SURVEYOR JOHN A CORNELIUS, UNDER GOVERNMENT CONTRACT NO. 125, SET A POST FOR CORNER TO SECTIONS 7&8, 17, AND 18  
 NOVEMBER 19, 1979, AF # 7911190060, SHORT PLAT # 5-78, FOUND 1 1/2" PLUGGED AND TACKED PIPE 2" HIGH, EAST SIDE OF OLD 10" DIA CEDAR CORNER FENCE POST.  
 APRIL 10, 1981, AF # 8104270038, SHORT PLAT # 13-81, FOUND 2" I.P.

DECEMBER 14, 1982, AF # 8212140017, FOUND 2" PIPE, REPLACED WITH COUNTY TYPE MONUMENT 2" ABOVE GROUND STAMPED "JUDY L.S. 7898" 7 8 17 17 ( IN APPROPRIATE QUADRANTS) T. 34 N. R. 2 E. 1982. NAILED YELLOW D.N.R. TWP. TAG ON POST 1' WEST

AUGUST 23, 1990, AF # 9008230029, SHORT PLAT # 90-20, BRASS DISC IN CONCRETE MONUMENT

APRIL 16, 2001, AF # 200104160005, FOUND 4" X 4" CONCRETE MONUMENT WITH BRASS CAP MARKED "JUDY"

MARCH 24, 2006, AF # 200603240150, FOUND CONCRETE POST, LEAD AND TACK (SURVEYORS NOTE: PROBABLE SCRIBENERS ERROR)

FEBRUARY 2, 2011, AF # 201102220138, FOUND 3" BRASS DISC SET IN 4" X 4" CONCRETE MONUMENT, 0.1' ABOVE GRADE.

PERPETUATED AND UTILIZED BY NUMEROUS RECORD OF SURVEYS AND PLATS, RECORDED AND UNRECORDED.

APRIL 22, 2012, FOUND 3" BRASS DISC SET IN 4" X 4" CONCRETE MONUMENT, 0.1' ABOVE GRADE, ACCEPTED AS THE SECTION CORNER FOR SECTIONS 7&8, 18, & 17.

### #2 QUARTER CORNER 7 AND 8

AUGUST 10 1871, GENERAL LAND OFFICE DEPUTY SURVEYOR JOHN A CORNELIUS, UNDER GOVERNMENT CONTRACT NO. 125, SET A POST FOR 1/4 CORNER.

NOVEMBER 19, 1979, AF # 7911190060, SHORT PLAT # 5-78, FOUND 2" OPEN PIPE AT CORNER OF OLD FENCE, FLUSH WITH GROUND, JOHN VADAI TAG

MAY 4, 2005, AF # 200505040052, WSDOT "DECEPTION PASS VICINITY TO MARCH POINT VICINITY" SHEETS 14 AND 15 OF 26, CENTER OF SECTION, FOUND 2 INCH DIAMETER IRON PIPE PROJECTING 1.2 FEET.

FEBRUARY 27, 2006, AF # 200602270238, 1 1/2" IRON PIPE.

MARCH 24, 2006, AF # 200603240150, FOUND 2" IRON PIPE, WOOD PLUG AND TACK, PROJECTING 1.2'.

PERPETUATED AND UTILIZED BY NUMEROUS RECORD OF SURVEYS AND PLATS, RECORDED AND UNRECORDED.

APRIL 11, 2012, FOUND 2" IRON PIPE WITH WOOD PLUG AND TACK, 1' SOUTH OF FENCE POST WITH APPROPRIATE N. R. TAG, 0.25' ABOVE GRADE, ACCEPTED AS QUARTER CORNER BETWEEN SECTIONS 7 AND 8.

### #3 CENTER 1/4 SECTION 7

APRIL 10, 1981, AF # 8104270038, SHORT PLAT # 13-81, FOUND CONCRETE MONUMENT.

OCTOBER 31, 2001, AF # 200010310087, FOUND BRASS PIN IN CONCRETE MONUMENT.

NOVEMBER 13, 2003, AF # 200311130090, FOUND 4" X 4" CONCRETE MONUMENT WITH 1/2" BAR, CENTERED.

APRIL 11, 2012, FOUND 4" X 4" CONCRETE MONUMENT WITH CENTERED REBAR WITH PUNCH, 0.1' ABOVE GRADE, ACCEPTED AS THE CENTER QUARTER CORNER SECTION 7.

### #4 NORTHWEST CORNER OF SHORT PLAT 90-20, 20.5 FEET EAST OF CENTER 1/4 SECTION 7

AUGUST 23, 1990, AF # 9008230029, SHORT PLAT # 90-20, SET REBAR WITH YELLOW CAP MARKED "LEONARD 8992".

MAY 19, 1992, AF # 9205190066, FOUND LEONARD-REBAR AND CAP.

JUNE 22, 1994, AF # 9406220073, SHORT PLAT # 92-042, FOUND "LEONARD REBAR AND CAP."

MAY 4, 2005, AF # 200505040052, WSDOT "DECEPTION PASS VICINITY TO MARCH POINT VICINITY" SHEETS 14 AND 15 OF 26, CENTER OF SECTION, FOUND REBAR AND PUNCH BAR MARKED "L.S. 8992"

APRIL 11, 2012, FOUND #4 REBAR WITH YELLOW-PLASTIC CAP MARKED "LEONARD 8992", BENT TO EAST AT 90 DEGREE TO ROOTS, LOCATED TOP OF BEND IN REBAR, ACCEPTED AS THE NORTHWEST CORNER OF SHORT PLAT 90-20, NOT ON THE CENTER OF SECTION LINE.

### #5 WEST 1/4 SECTION 7

AUGUST 2, 1871, GENERAL LAND OFFICE DEPUTY SURVEYOR JOHN A CORNELIUS, UNDER GOVERNMENT CONTRACT NO. 125, SET A POST FOR 1/4 CORNER.

APRIL 24, 1933, GENERAL LAND OFFICE, UNITED STATES SURVEYOR E. D. CALVIN, UNDER SPECIAL INSTRUCTIONS, FOUND A BADLY DECAYED WOOD POST, 4 INCHES SQUARE, 8 INCHES ABOVE THE GROUND, AND MARKED AS DESCRIBED IN THE OFFICIAL RECORDS. FIND NO EVIDENCE OF THE ORIGINAL GEARING TREES. IN PLACE OF WOOD POST SET A NATIVE STONE, 26 X 15 X 12 INCHES, 20 INCHES IN THE GROUND, WITH A BRONZE TABLET, 3 INCHES IN DIAMETER, CEMENTED FLUSH WITH TOP OF STONE FOR 1/4 CORNER OF SECTIONS 7 AND 12, APPROPRIATELY MARKED.

NOVEMBER 19, 1979, AF # 7911190060, SHORT PLAT # 5-78, BRASS DISC IN CONCRETE ON 1 FOOT HIGH FILE OF ROCK, GENERAL LAND OFFICE SURVEY MONUMENT.

DECEMBER 3, 2007, AF # 20071203138, FOUND 3 1/2" BRASS DISC IN ROCK, GLO.

PERPETUATED AND UTILIZED BY NUMEROUS RECORD OF SURVEYS AND PLATS, RECORDED AND UNRECORDED.

APRIL 11, 2012, FOUND 3 1/2" BRASS DISC STAMPED "GENERAL LAND OFFICE SURVEY S12 S7 1/4 1909" SET IN CONCRETE, 1 FOOT ABOVE GRADE, SURROUNDED WITH A ROCK PILE, ACCEPTED AS QUARTER CORNER BETWEEN SECTIONS 7 AND 12. (NOTE THE YEAR IS STAMPED 1909 INSTEAD OF 1933.)

### #6 SOUTH MEANDER CORNER SECTION 7

AUGUST 9 1871, GENERAL LAND OFFICE DEPUTY SURVEYOR JOHN A CORNELIUS, UNDER GOVERNMENT CONTRACT NO. 125, SET A POST FOR PARADISE SECTION CORNER.

FEBRUARY 22, 2011, AF # 201102220138, RE-ESTABLISHED BY RECORD GLO BEARINGS AND STAKE FROM NORTH EAST CORNER OF SECTION 18, SET 2 1/2" ALUMINUM MONUMENT APPROPRIATELY MARKED AS A WITNESS CORNER TO MEANDER CORNER.

APRIL 22, 2012, FOUND 2 1/2" ALUMINUM MONUMENT APPROPRIATELY MARKED, ACCEPTED AS A WITNESS TO THE MEANDER CORNER.

### #7 SOUTHEAST 1/16 CORNER SECTION 7

APRIL 10, 1981, AF # 8104270038, SHORT PLAT # 13-81, BY JOHN VADAI, LS NUMBER 9036, REBAR SET IN ROCK MOUND, THE SUBDIVISION OF THE SOUTHWEST QUARTER IS CONSISTENT WITH NORMAL SURVEY PRACTICES.

OCTOBER 31, 2000, AF # 200010310087, RECORD OF SURVEY BY TIMOTHY WICKHAM, LS NUMBER 21601, FOUND REBAR IN FILE OF ROCKS, ON THIS SAME RECORD OF SURVEY, NUMEROUS REBAR WERE SET ALONG A LINE THAT WAS CREATED USING VERTY UNIDU SUBDIVISIONAL METHODS. THE LINE MONUMENTED ON SAID SURVEY IS WESTERLY OF THE SUBDIVISIONAL LINE ESTABLISHED BY SHORT PLAT # 13-81.

MAY 2012, PRELIMINARY RECORD OF SURVEY BY DALE HERRINGSTADT FOR MARK AND CHERYL LUNZ (NOT RECORDED), FOUND REBAR IN PILE OF ROCKS, 1.5 EAST OF CALCULATED CORNER, ALSO NOTED ON ROS AF#8104270038. SET ORANGE CAP ON REBAR FOR VISIBILITY.

MAY 5, 2012, FOUND # 4 RE-BAR WITH ORANGE PLASTIC CAP, HERRINGSTAD 27807, DRIVEN BETWEEN ROCKS, 0.1 ABOVE GRADE, OLD PINK FLAGGING IN TREES ABOVE THIS POINT. ACCEPTED AS SOUTHEAST 1/16 TH CORNER AND SOUTHEAST CORNER OF SHORT PLAT # 13-81.

## RECORD OF SURVEY

SAMISH INDIAN NATION  
 P.O. BOX 217  
 ANACORTES, WA 98221

DRAWN BY: JAM

CHECKED BY: PKB

F.B.# 429 SERIES

DATE: 2/16/2016


JOB NO. 2012032

SHEET NO. 2 OF 6

DWG. NO. 2012032\_svx\_ROS.dwg






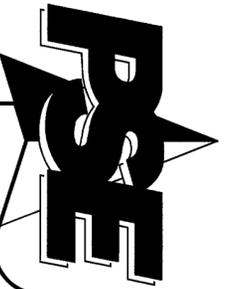

# RECORD OF SURVEY

SITUATE IN A PORTION OF THE SOUTHEAST QUARTER OF SECTION 7, TOWNSHIP 34 NORTH,  
 RANGE 2 EAST, W.M., FIDALGO ISLAND, SKAGIT COUNTY, WASHINGTON

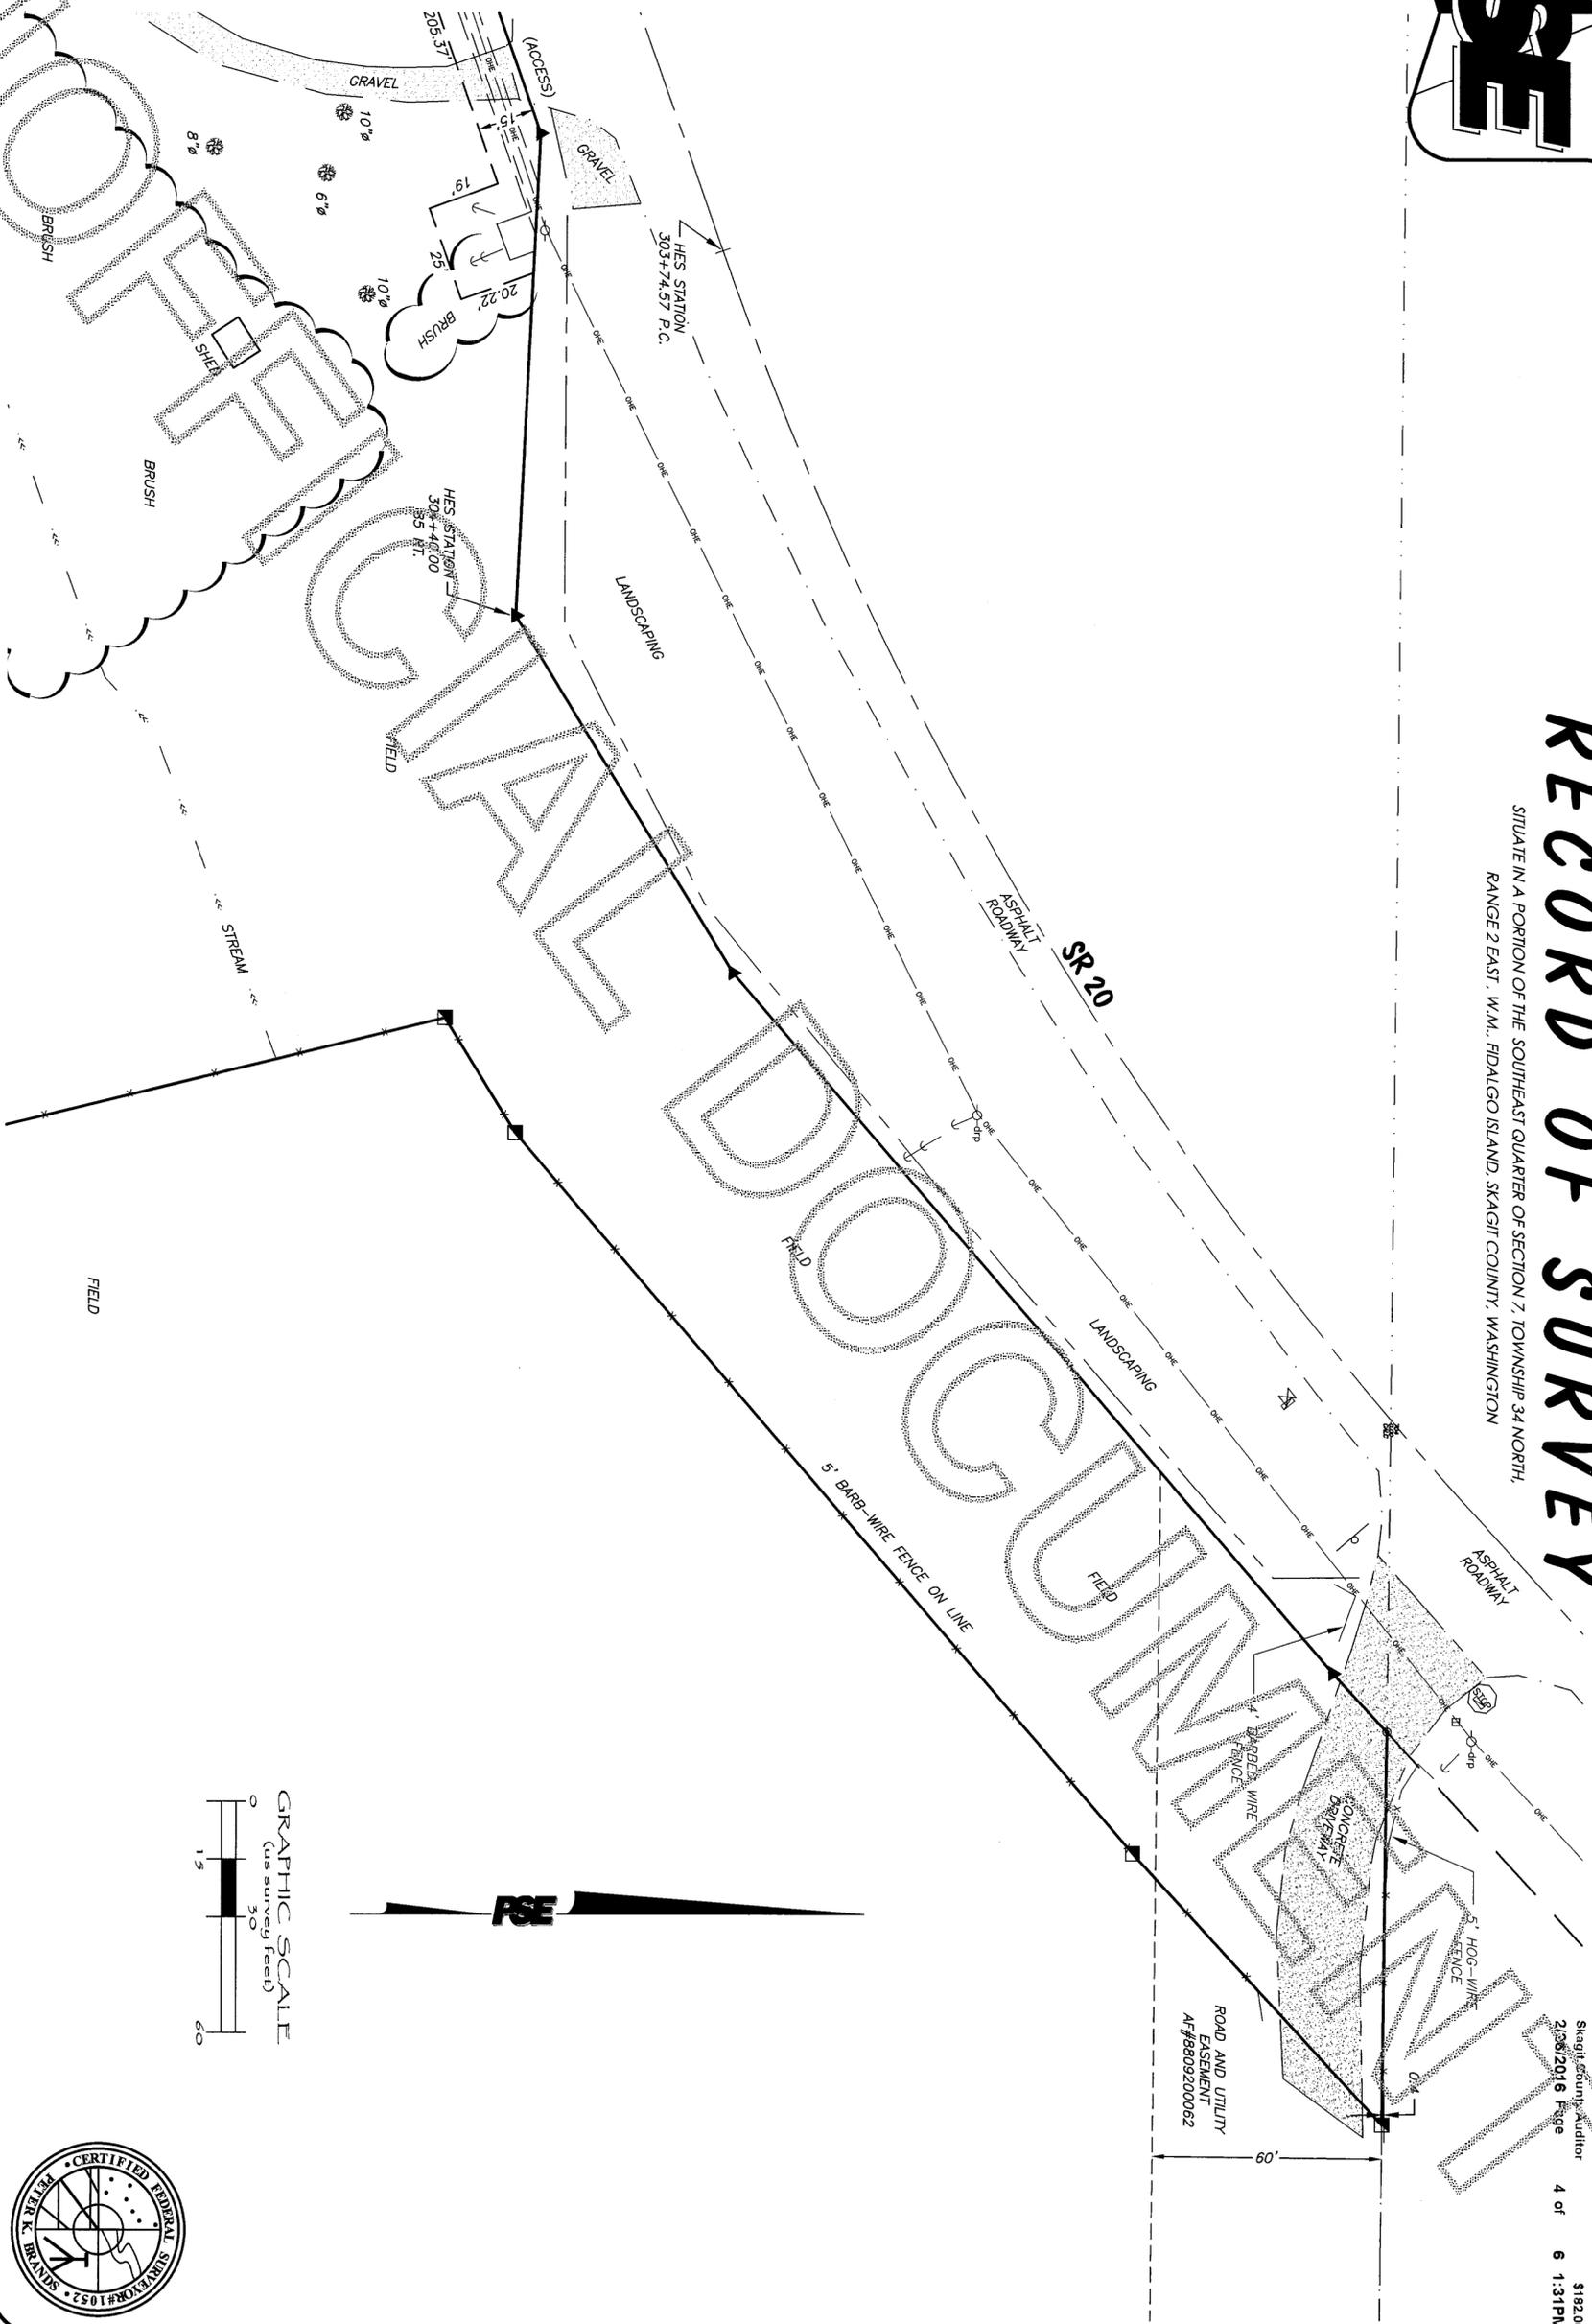

## RECORD OF SURVEY

SAMISH INDIAN NATION  
 P.O. BOX 217  
 ANACORTES, WA 98221

DRAWN BY: JAM


CHECKED BY: PKB

F.B.# 429 SERIES

DATE: 2/16/2016 JOB NO. 2012032


SHEET NO. 3 OF 4

DWG. NO. 2012032\_SIX\_ROS.DWG

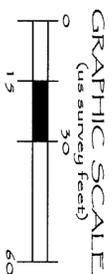


Sheet # 2016 Page 4 of 6 1:31PM \$192.00



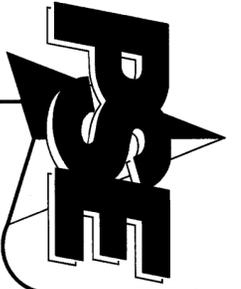


# RECORD OF SURVEY

SITUATE IN A PORTION OF THE SOUTHEAST QUARTER OF SECTION 7, TOWNSHIP 34 NORTH,  
 RANGE 2 EAST, W.M. FIDALGO ISLAND, SKAGIT COUNTY, WASHINGTON

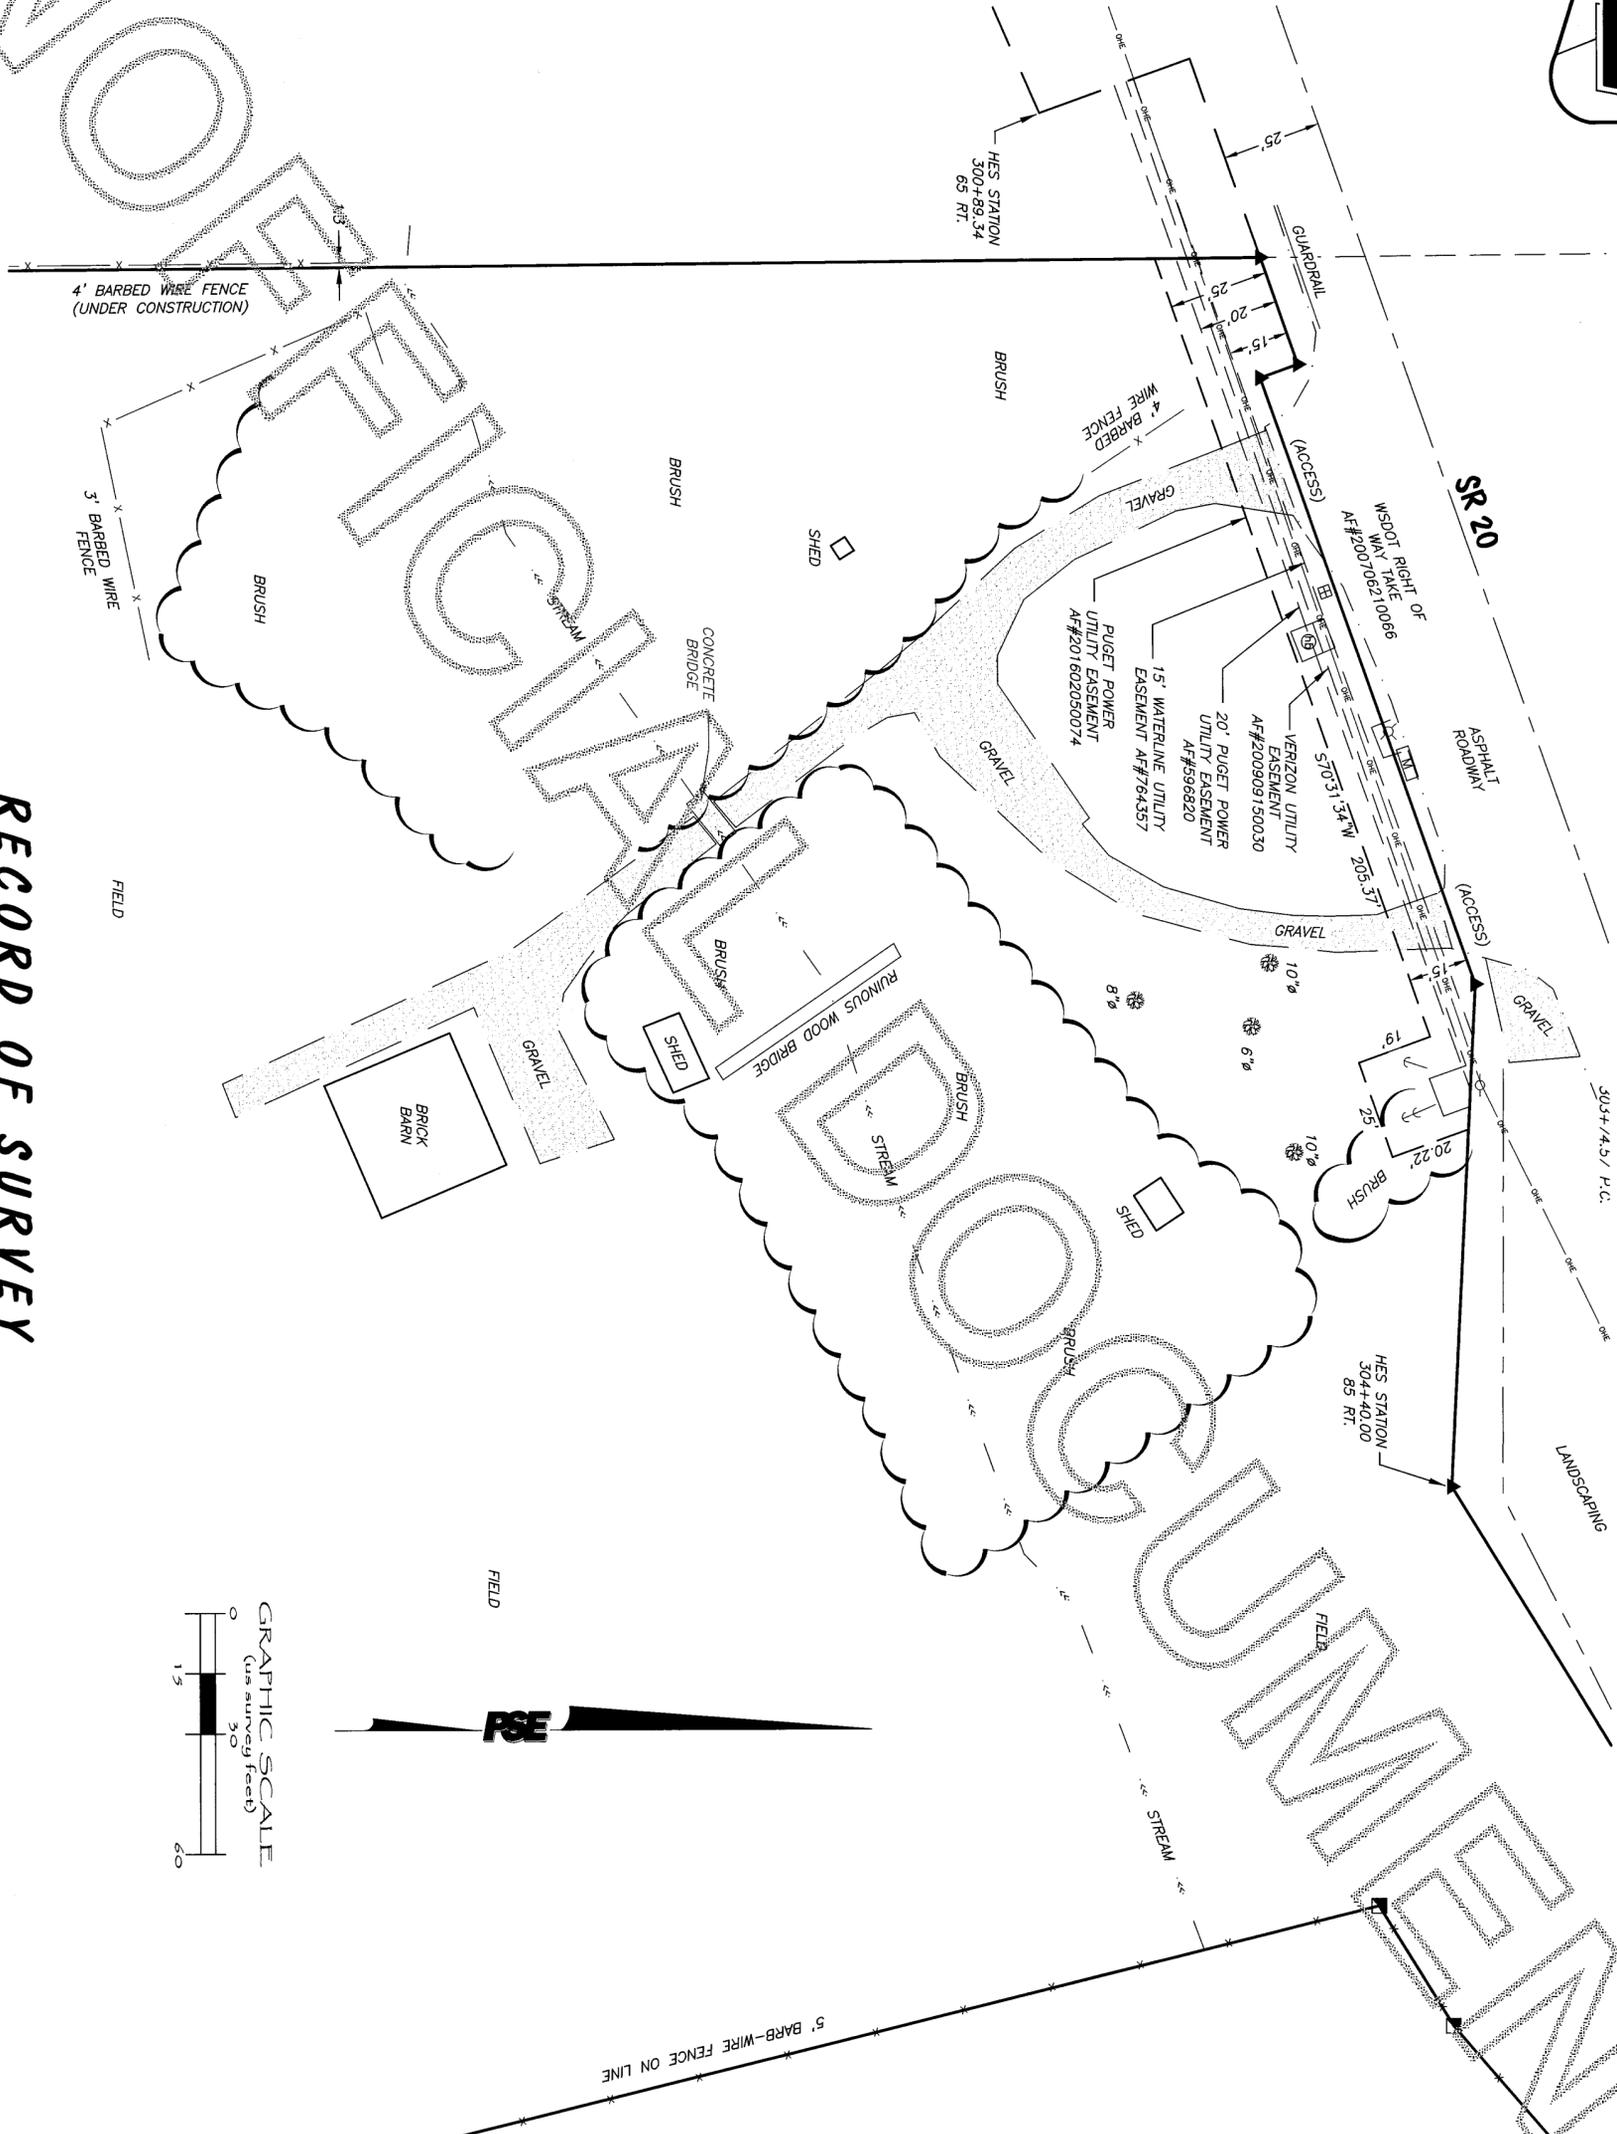

## RECORD OF SURVEY





SAMISH INDIAN NATION  
 P.O. BOX 217  
 ANACORTES, WA 98221

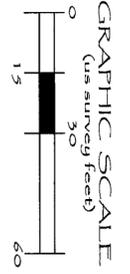

DRAWN BY: JAM CHECKED BY: PKB FB# 429 SERIES DATE: 2/16/2016 JOB NO. 2012032 SHEET NO. 5 OF 6 DWG. NO. 2012032\_swx\_ros.dwg

20160226 07:31  
 Skagit County Auditor  
 2/26/2016 Page 5 of 6 1:33 PM  
 182.00



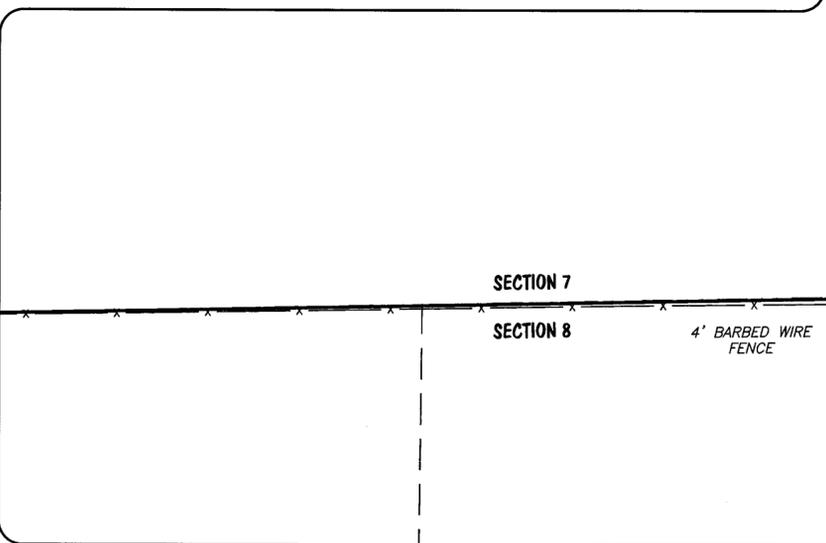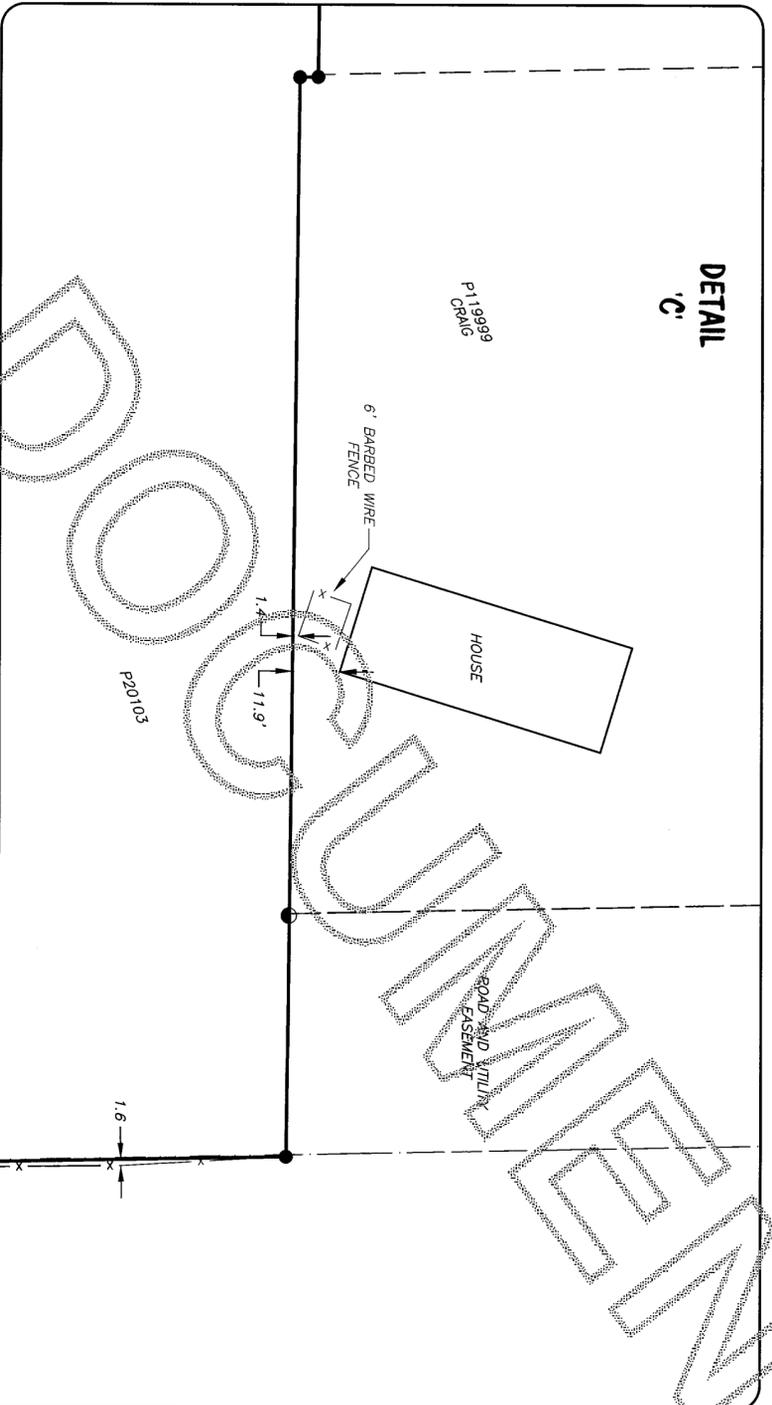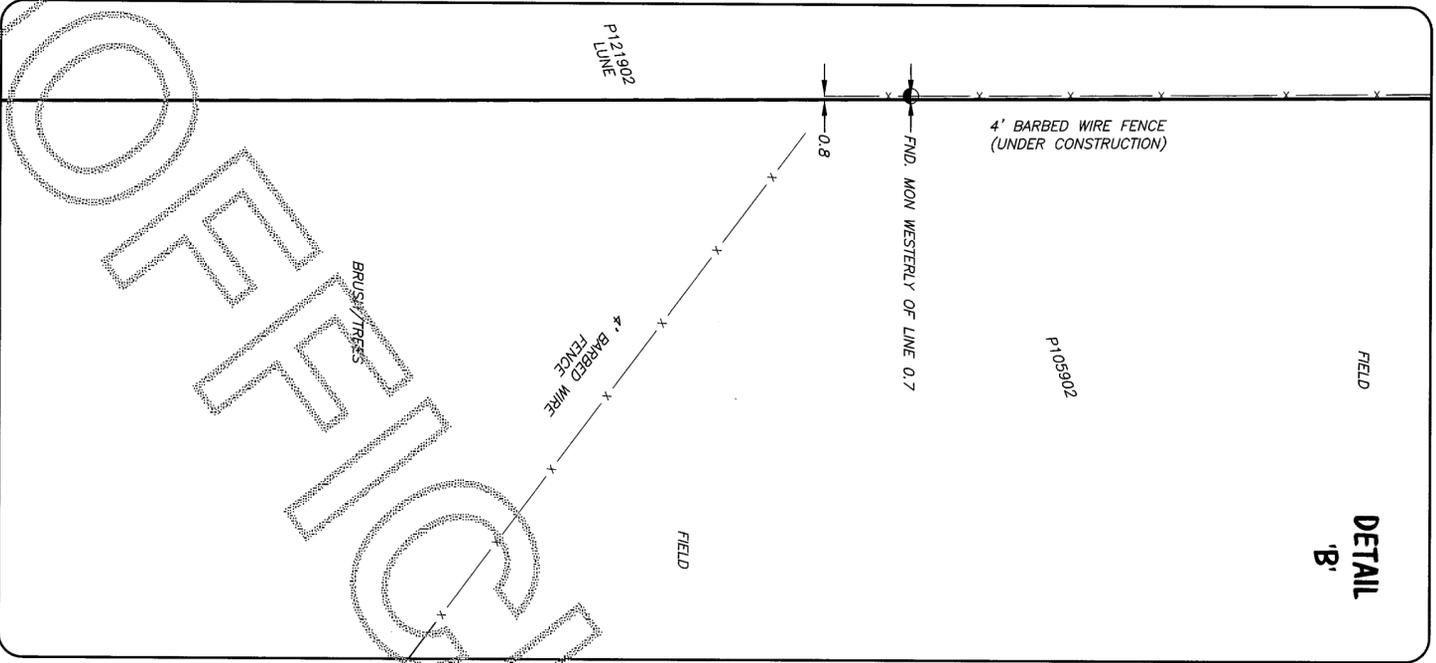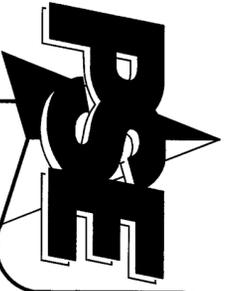


# RECORD OF SURVEY

SITUATE IN A PORTION OF THE SOUTHEAST QUARTER OF SECTION 7, TOWNSHIP 34 NORTH, RANGE 2 EAST, W.M., BIDALGO ISLAND, SKAGIT COUNTY, WASHINGTON

## RECORD OF SURVEY

SAMISH INDIAN NATION  
 P.O. BOX 217  
 ANACORTES, WA 98221

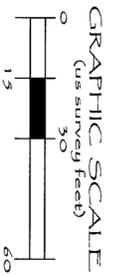

DRAWN BY: JAW

CHECKED BY: PKB

FB# 429 SERIES

DATE: 2/16/2016

JOB NO. 2012032

SHEET NO. 6 OF 6

DWG. NO. 2012032\_six\_ros.dwg

Skagit County Auditor  
 2/28/2016 Page 6 of 6 1:31PM \$182.00

