
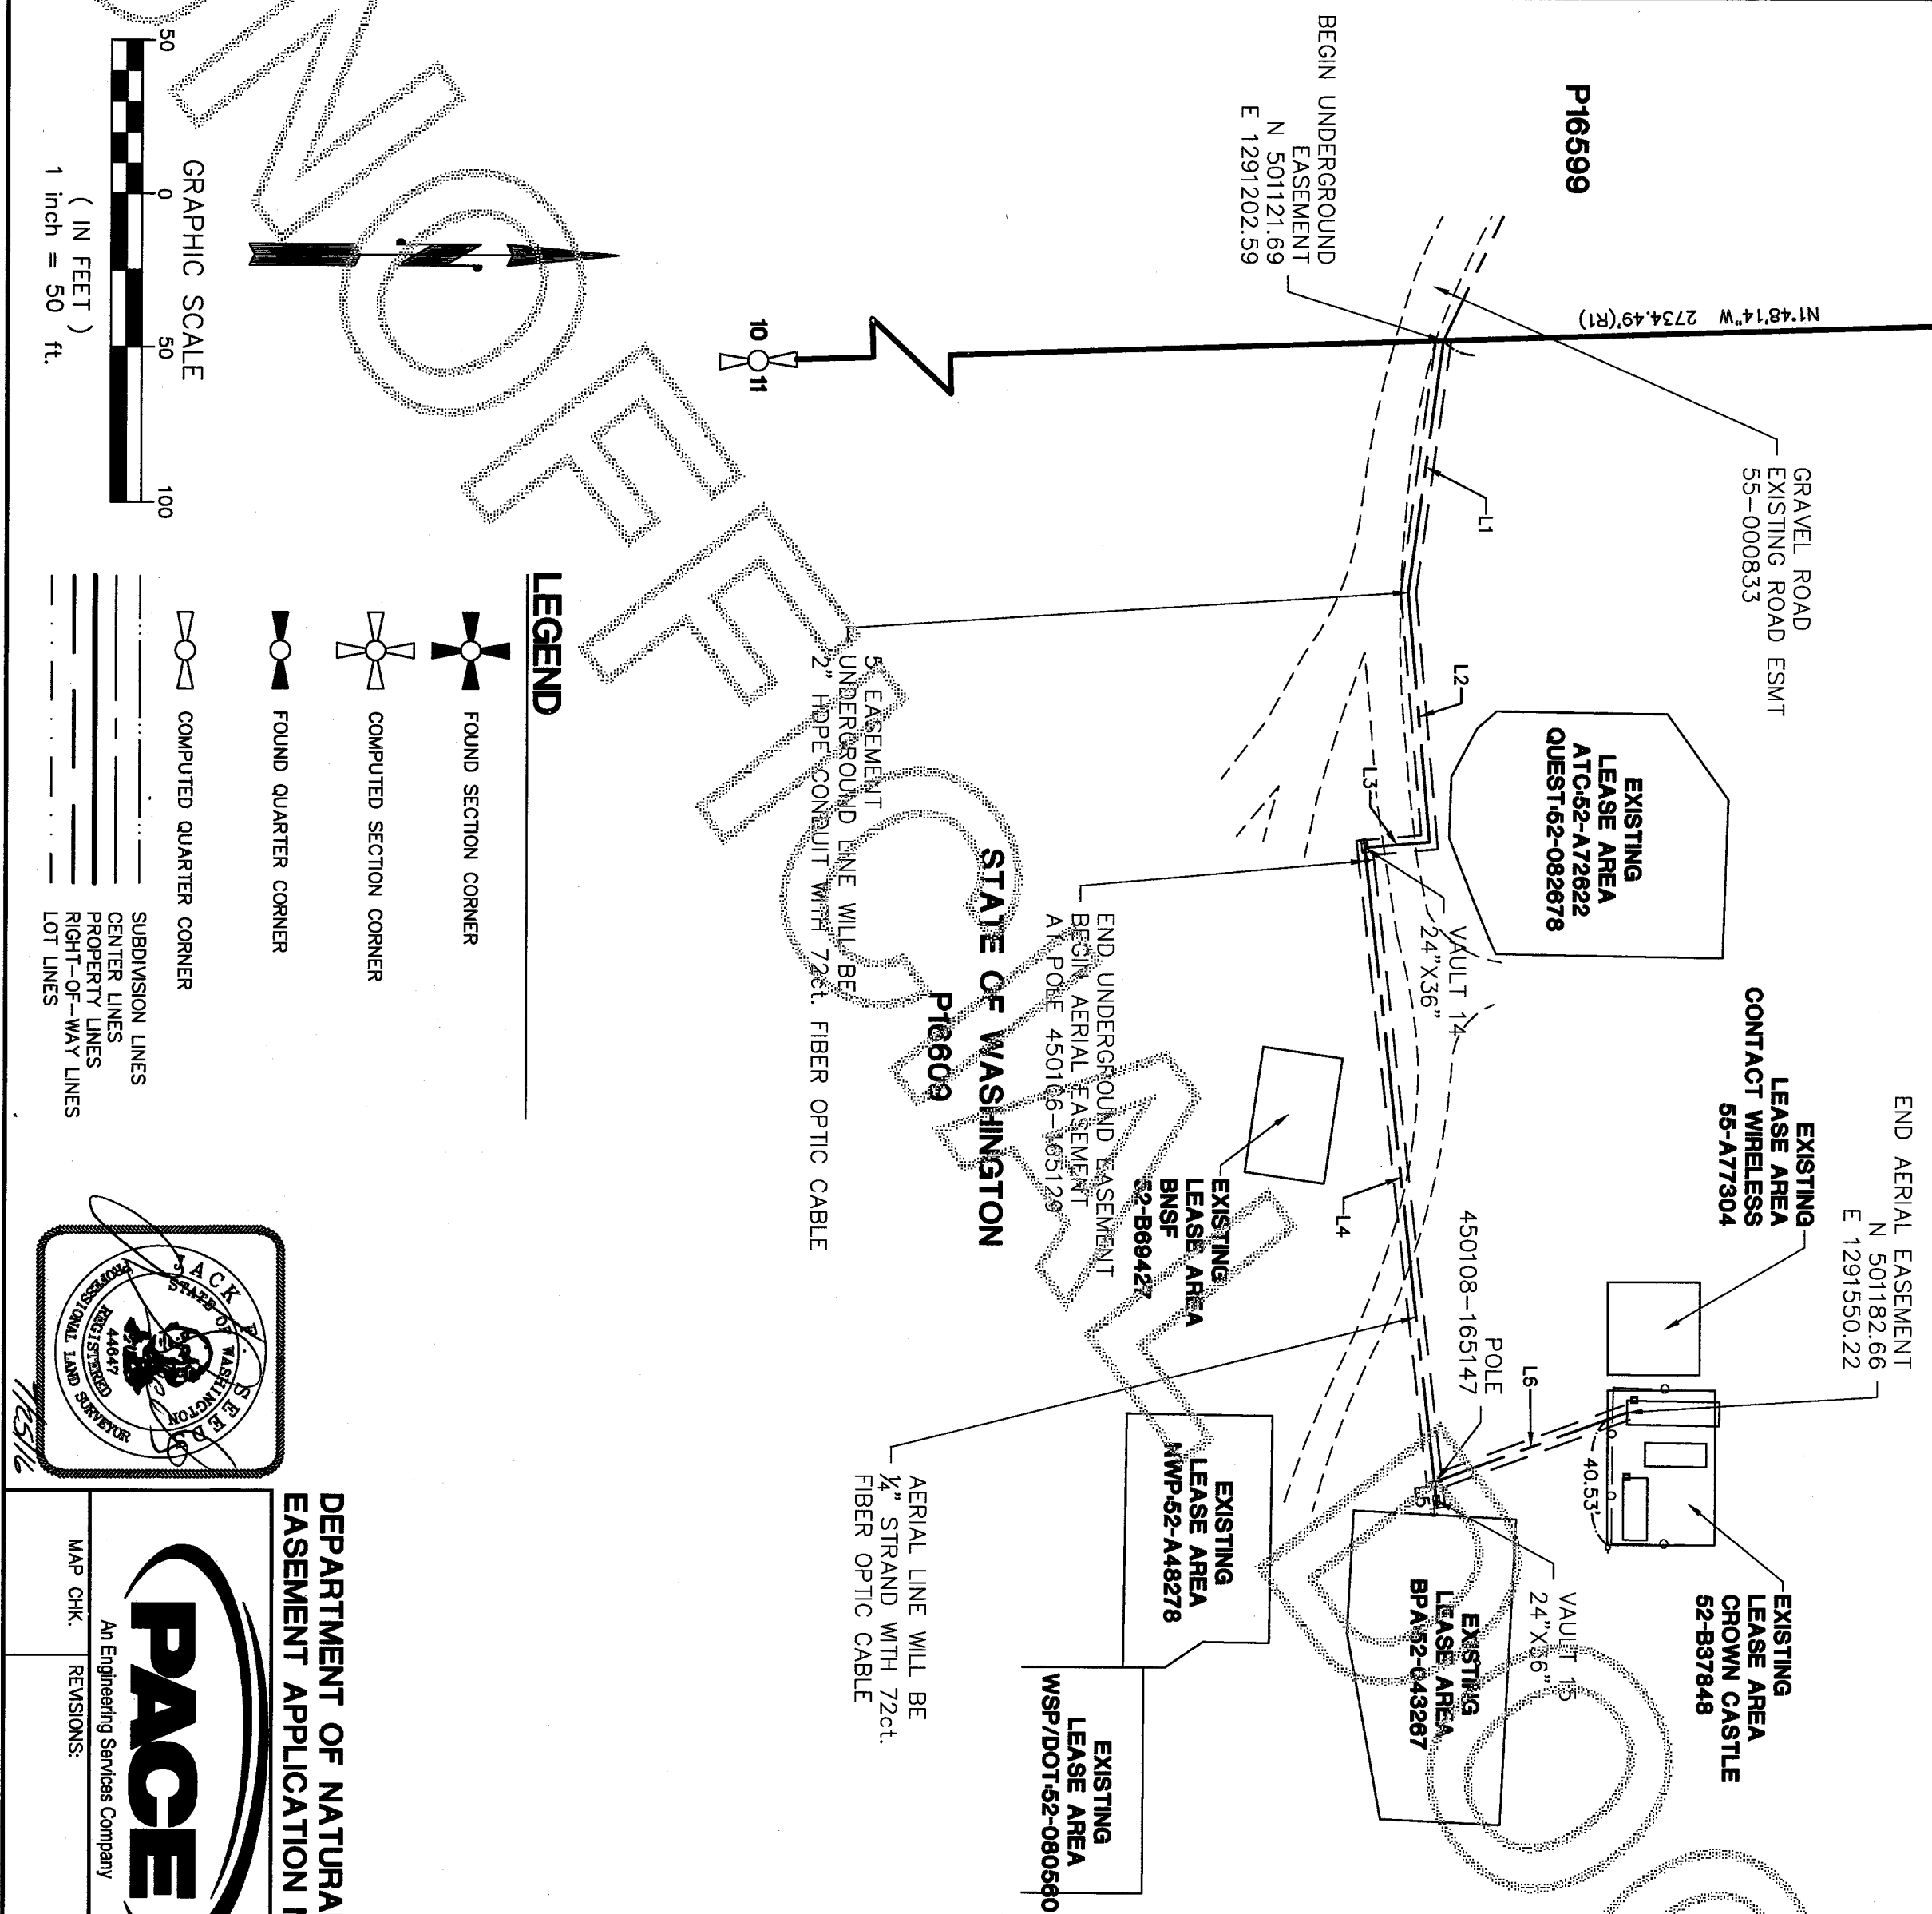
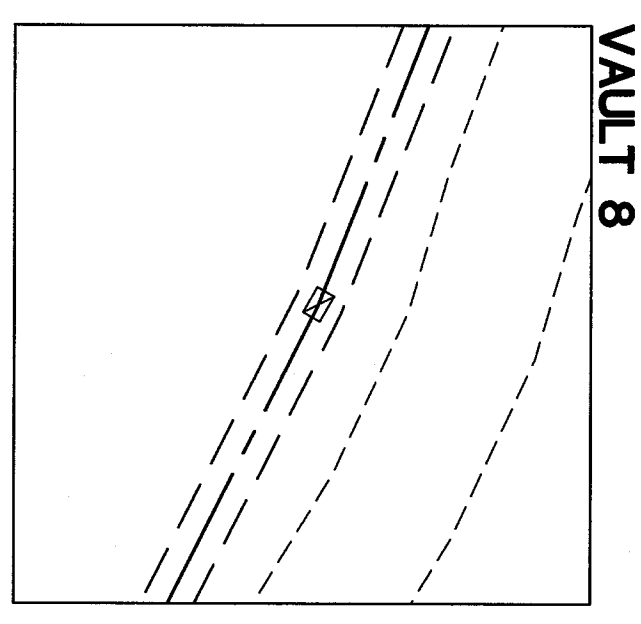
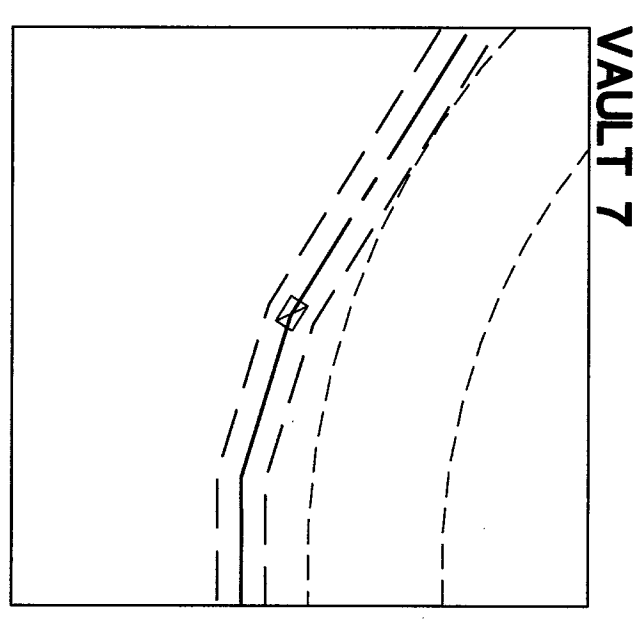
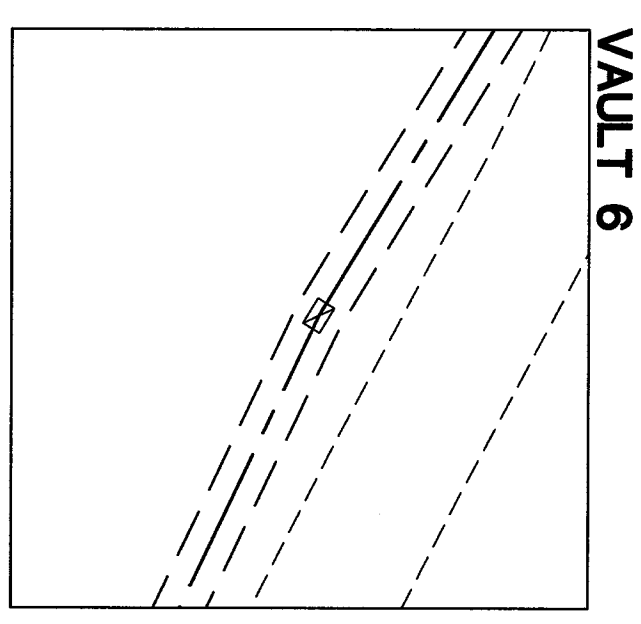
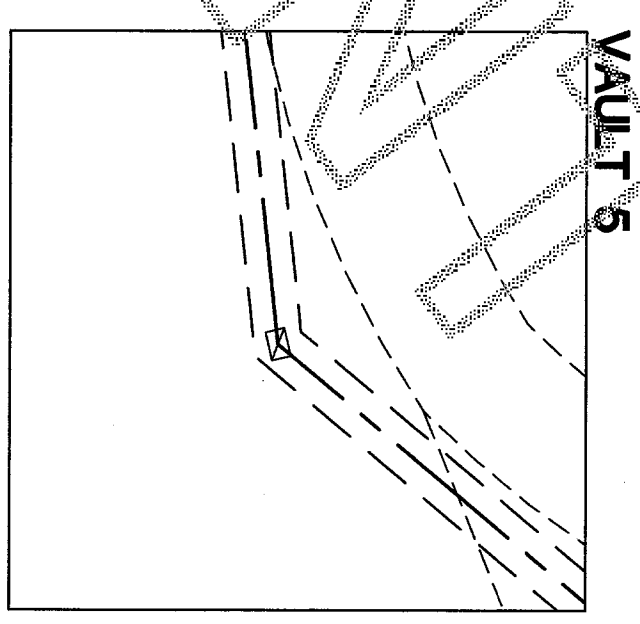
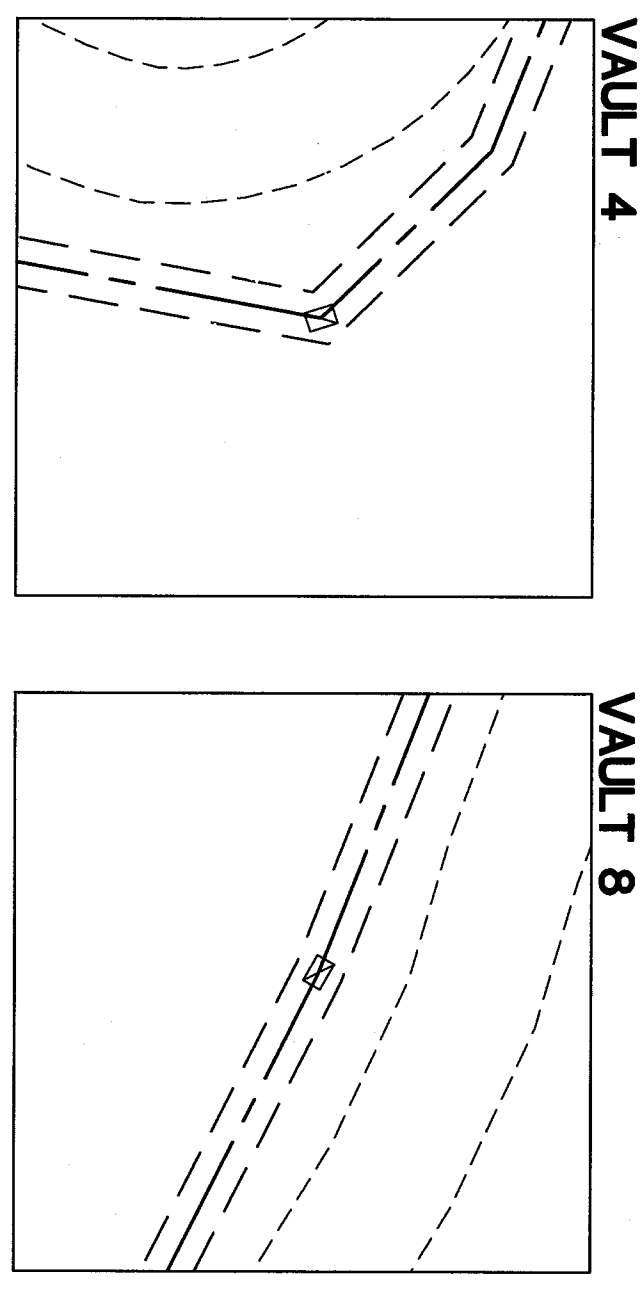
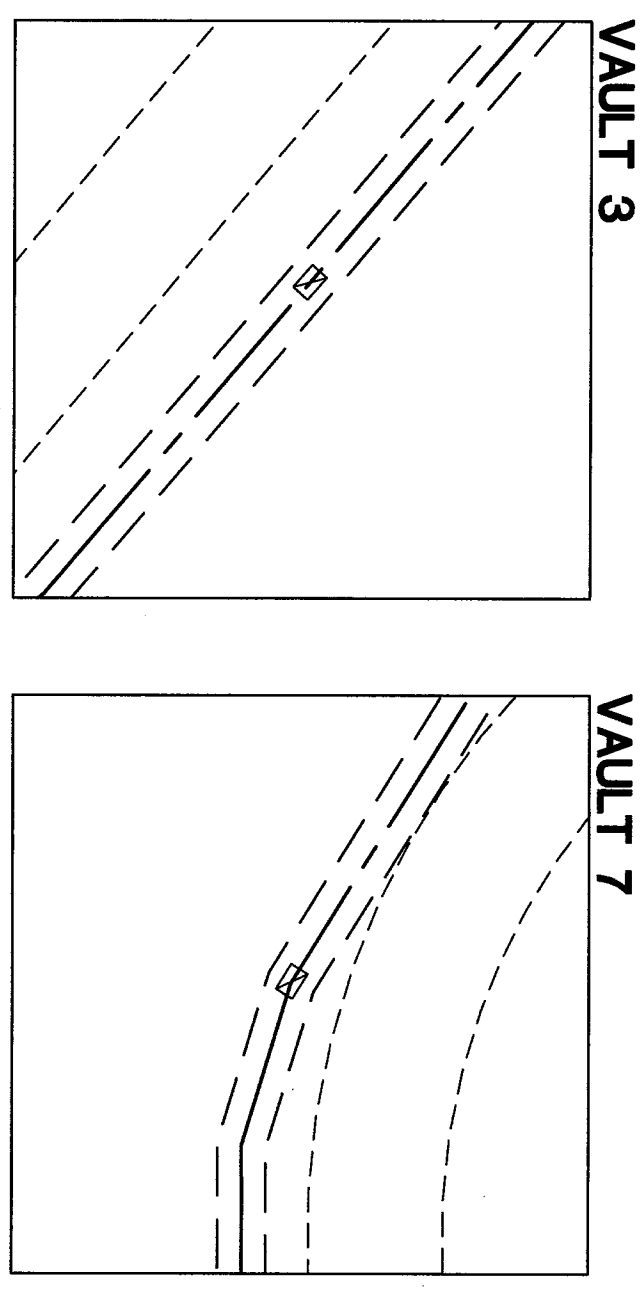
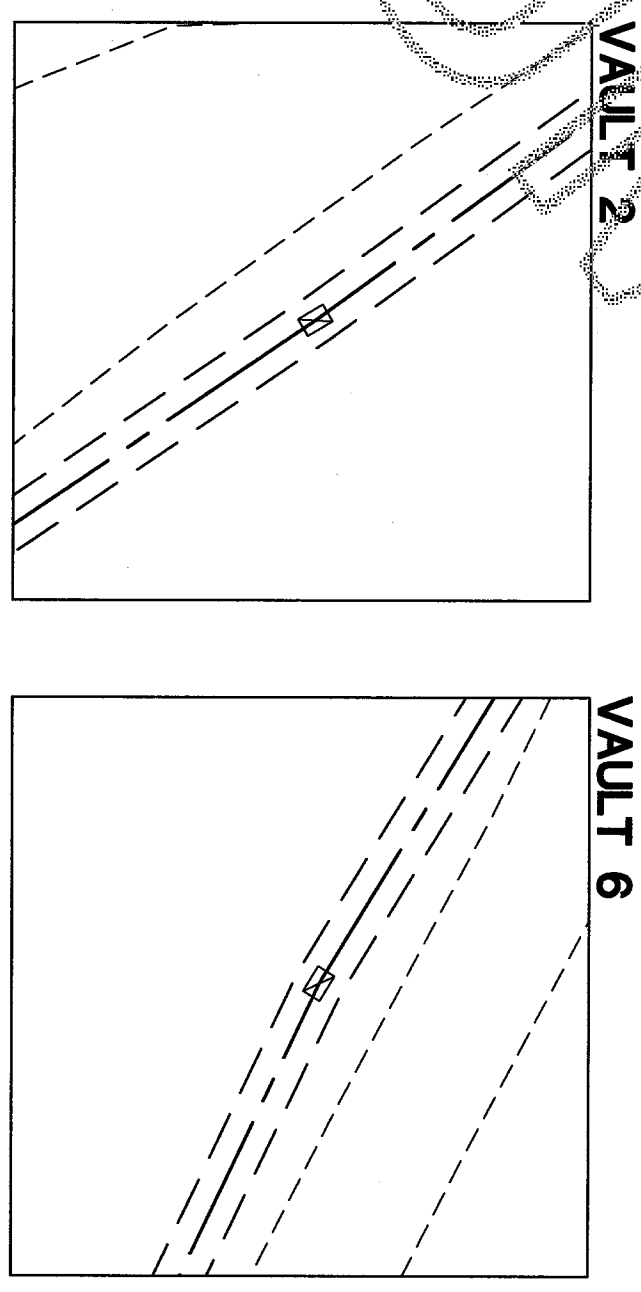


PAGE 1 VAULT DETAILS (T=20')

LINE TABLE		
LINE #	BEARING	LENGTH
L1	S82°12'52"E	81.95'
L2	N85°00'30"E	81.76'
L3	S4°59'30"E	21.12'
L4	N83°31'42"E	215.52'
L5	S83°31'42"W	8.30'
L6	N19°58'13"W	66.66'

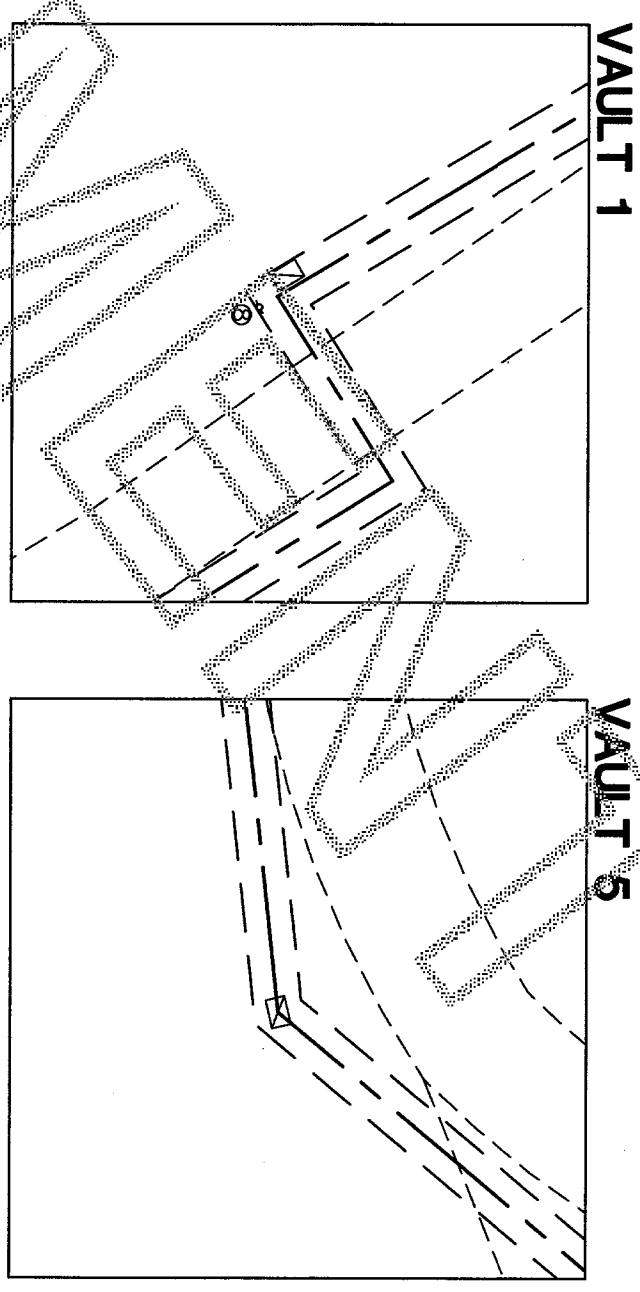

DEPARTMENT OF NATURAL RESOURCES
EASEMENT APPLICATION No. 50-093263

11255 Kirkland Way, Suite 300
Kirkland, WA 98033
P. 425.827.2014 | F. 425.827.5043
Civil | Structural | Planning | Survey
paceengr.com

RECORD OF SURVEY
FOR
WAVE BROADBAND

SHIT 2 OF 2

MAP CHK. REVISIONS:

JFS	SCALE: 1"=50'	FIELD BOOK 734A	FIELD CREW PT/BL	DATE: 05/17/2016	PROJECT NO. 16413.10
-----	---------------	-----------------	------------------	------------------	----------------------