



201611080025

Return to:

Skagit County Auditor

\$74.00

11/8/2016 Page

1 of

2 8:43AM

PROTECTED CRITICAL AREA SITE PLAN

Page 1 of 2

Grantor/Owner: Timothy & Rae Daniels

Grantee: PUBLIC

Site Address: 20351 State Route 20Property ID #: P62368Assessors Tax Account #: 3867-000-013-2601Legal Description: Sec. 33 Twp. 35 Rng. 04 Plat Name: Burlington Acres Lot: 13Permit/Activity #: PL15-0579

The PROTECTED CRITICAL AREA (PCA) is to be left undisturbed in its natural state. "With the exception of activities identified as Allowed without Standard review under SCC 14.24.070, any land-use activity that can impair the functions and values of critical areas or their buffers through a development activity or by disturbance of the soil or water, and/or by removal of, or damage to, existing vegetation shall require critical areas review and written authorization pursuant to SCC 14.24." SCC 14.24.060

No clearing, grading, filling, logging or removal of woody material, building, construction or road construction of any kind, planting of non-native vegetation or grazing of livestock is allowed within the PCA areas except as specifically permitted by Skagit County on a case-by-case basis consistent with SCC 14.24.


Representations on this site plan may be approximations only and should not be used for purposes other than for determining general locations of critical areas. Development activities beyond the scope of this plan may require additional studies and approvals.


The above references to "Grantor" and "Grantee" shall not be construed as a transfer of property ownership and are used solely for filing with the County Auditor.

Owner: Tim DanielsDate: 11/8/16

On this day personally appeared before me Tim Daniels to me known to be the individual(s) described in and who executed the within and foregoing instrument, and acknowledged that he/she/they signed the same as his/her/their free and voluntary act and deed, for the uses and purposes therein mentioned.

Given under my hand and seal this 8 day of November, 2016

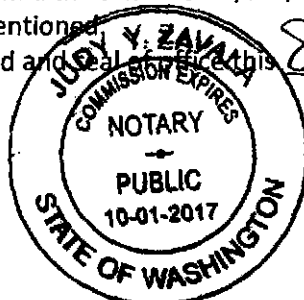Notary Public residing at BurlingtonMy Commission Expires 10-1-2017

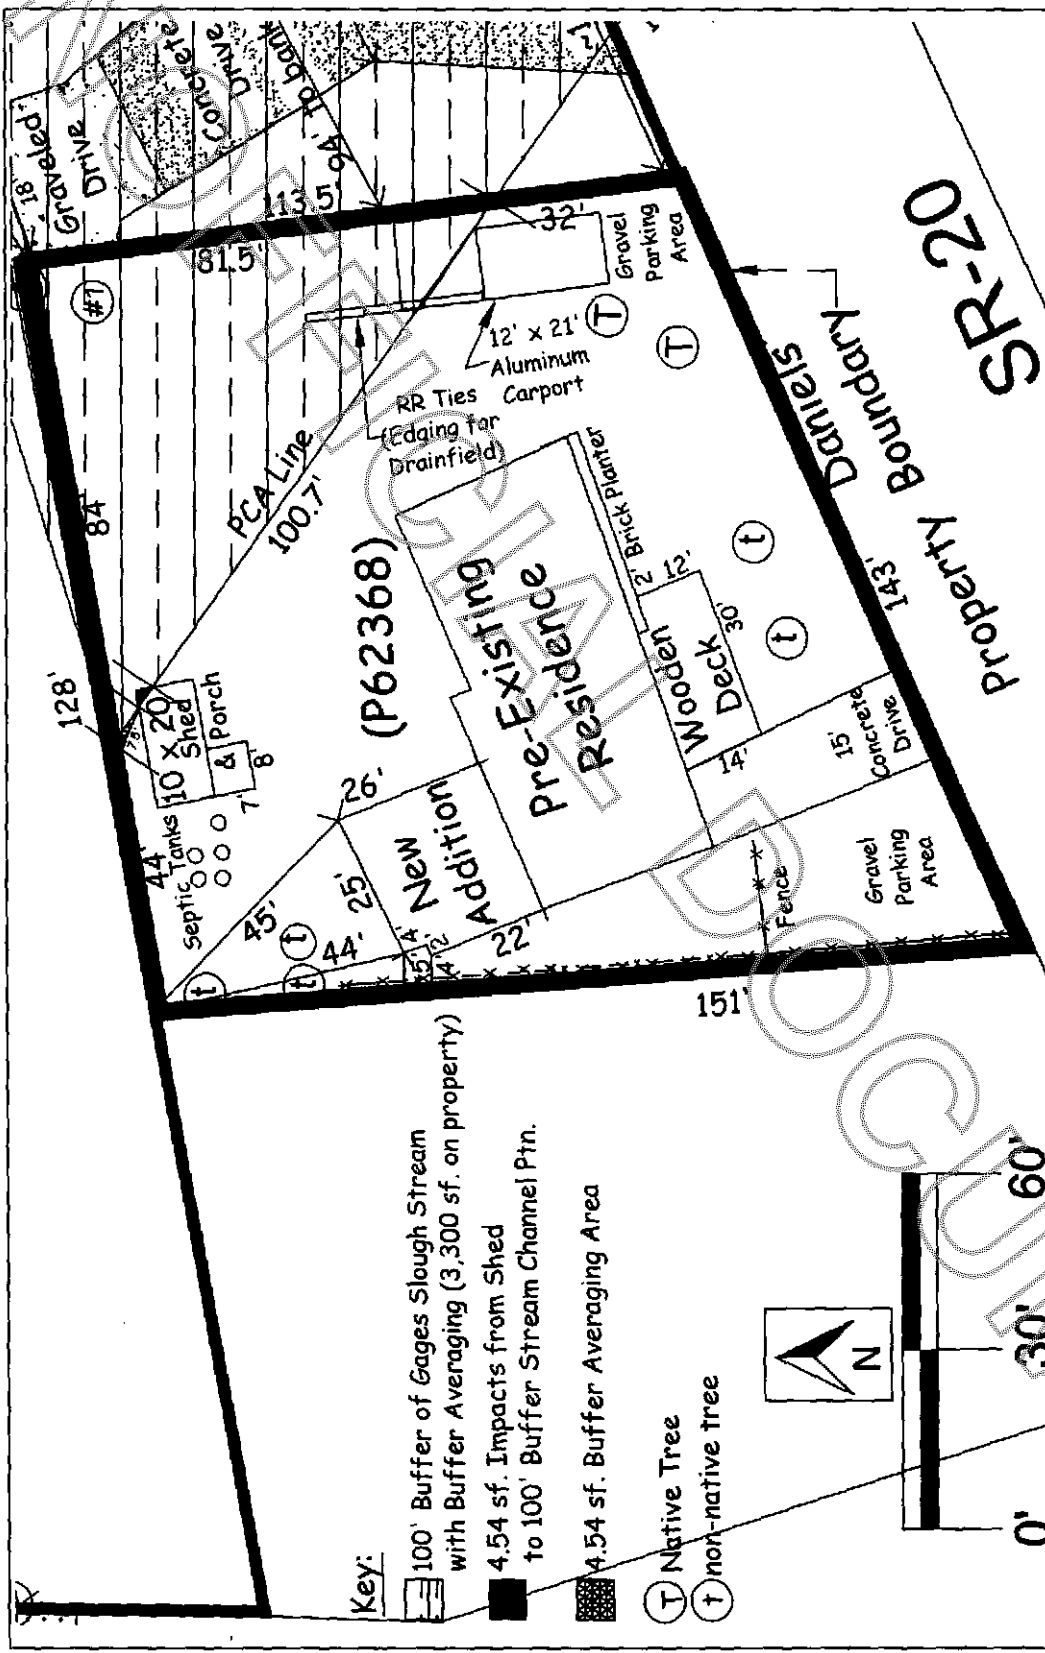

PROTECTED CRITICAL AREA SITE PLAN

Page 2 of 2

Applicant: Tim Daniels
 Permit #
 Parcel # P62368
 Site Address: 20351 SR 20, Burlington WA

Skagit County CAO Staff Signature: [Signature]
 Date: 10/5/16

Applicant Signature: _____
 Date: _____