

SURVEYOR'S CERTIFICATE
 THIS MAP CORRECTLY REPRESENTS A SURVEY MADE BY ME OR UNDER MY DIRECTION IN CONFORMANCE WITH THE REQUIREMENTS OF THE SURVEY RECORDING ACT AT THE REQUEST OF:
Isaac Oczkewicz IN *Year 2017*
 CERTIFICATE NO. 28023



NORTHWEST DATUM & DESIGN
 CIVIL ENGINEERING AND SURVEYING SOLUTIONS
 2209 MONICA DRIVE
 MOUNT VERNON, WASHINGTON 98273
 PH: (360) 424-4865

RECORD OF SURVEY
 SURVEY IN A PORTION OF THE SE 1/4 OF THE NW 1/4 SECTION 4, T. 33 N., R. 3 E. WM
ISAAC OCZKEWICZ
 FOR:
 IN LACONNER, WASHINGTON

SECTION 4, T. 33 N., R. 3 E.
 SKAGIT COUNTY, WASHINGTON
 PROJECT 16033-oczkevicz
 DRAWING 16033.dwg
 DRAWN BY mid
 CHECKED BY des
 DATE 11/08/2016
SHEET 1 OF 1

SURVEY INSTRUMENTATION
 TRIMBLE S-6
 SERIAL 92710977, STD DEV 3",
 EDM ± (3MM + 2PPM),


SURVEYING PROCEDURE
 FIELD TRAVERSE
 LINEAR AND ANGULAR MEASUREMENTS MEET OR EXCEED STANDARDS SET IN WAC 352-150-090

BASIS OF BEARING
 THE EAST WEST CENTER OF SECTION LINE RECORDED ON ROS AF 200307180023 RECORDS OF SKAGIT COUNTY, WASHINGTON.

LEGAL DESCRIPTION
 THAT PORTION OF THE SOUTH 30 RODS (960 FEET) OF THE SOUTHEAST 1/4 OF THE NORTHWEST 1/4 OF SECTION 4, TOWNSHIP 33 NORTH, RANGE 3 EAST, W.M., LYING WESTERLY OF A LINE THAT IS DRAWN 6 FEET WEST OF AND PARALLEL TO THE WEST LINE OF THE PUMP HOUSE, AS THE SAME EXISTED ON FEBRUARY 16, 1962;
 EXCEPT THE WEST 125 FEET THEREOF;
 SITUATE WITHIN THE COUNTY OF SKAGIT, STATE OF WASHINGTON.

LEGEND

- EXISTING SECTION CORNER MONUMENT
- EXISTING 1/4 CORNER MONUMENT
- EXISTING REBAR LISSER LS 22960
- EXISTING IRON PIPE
- 5/8" REBAR SET WITH YELLOW CAP MARKED DES LS 28023

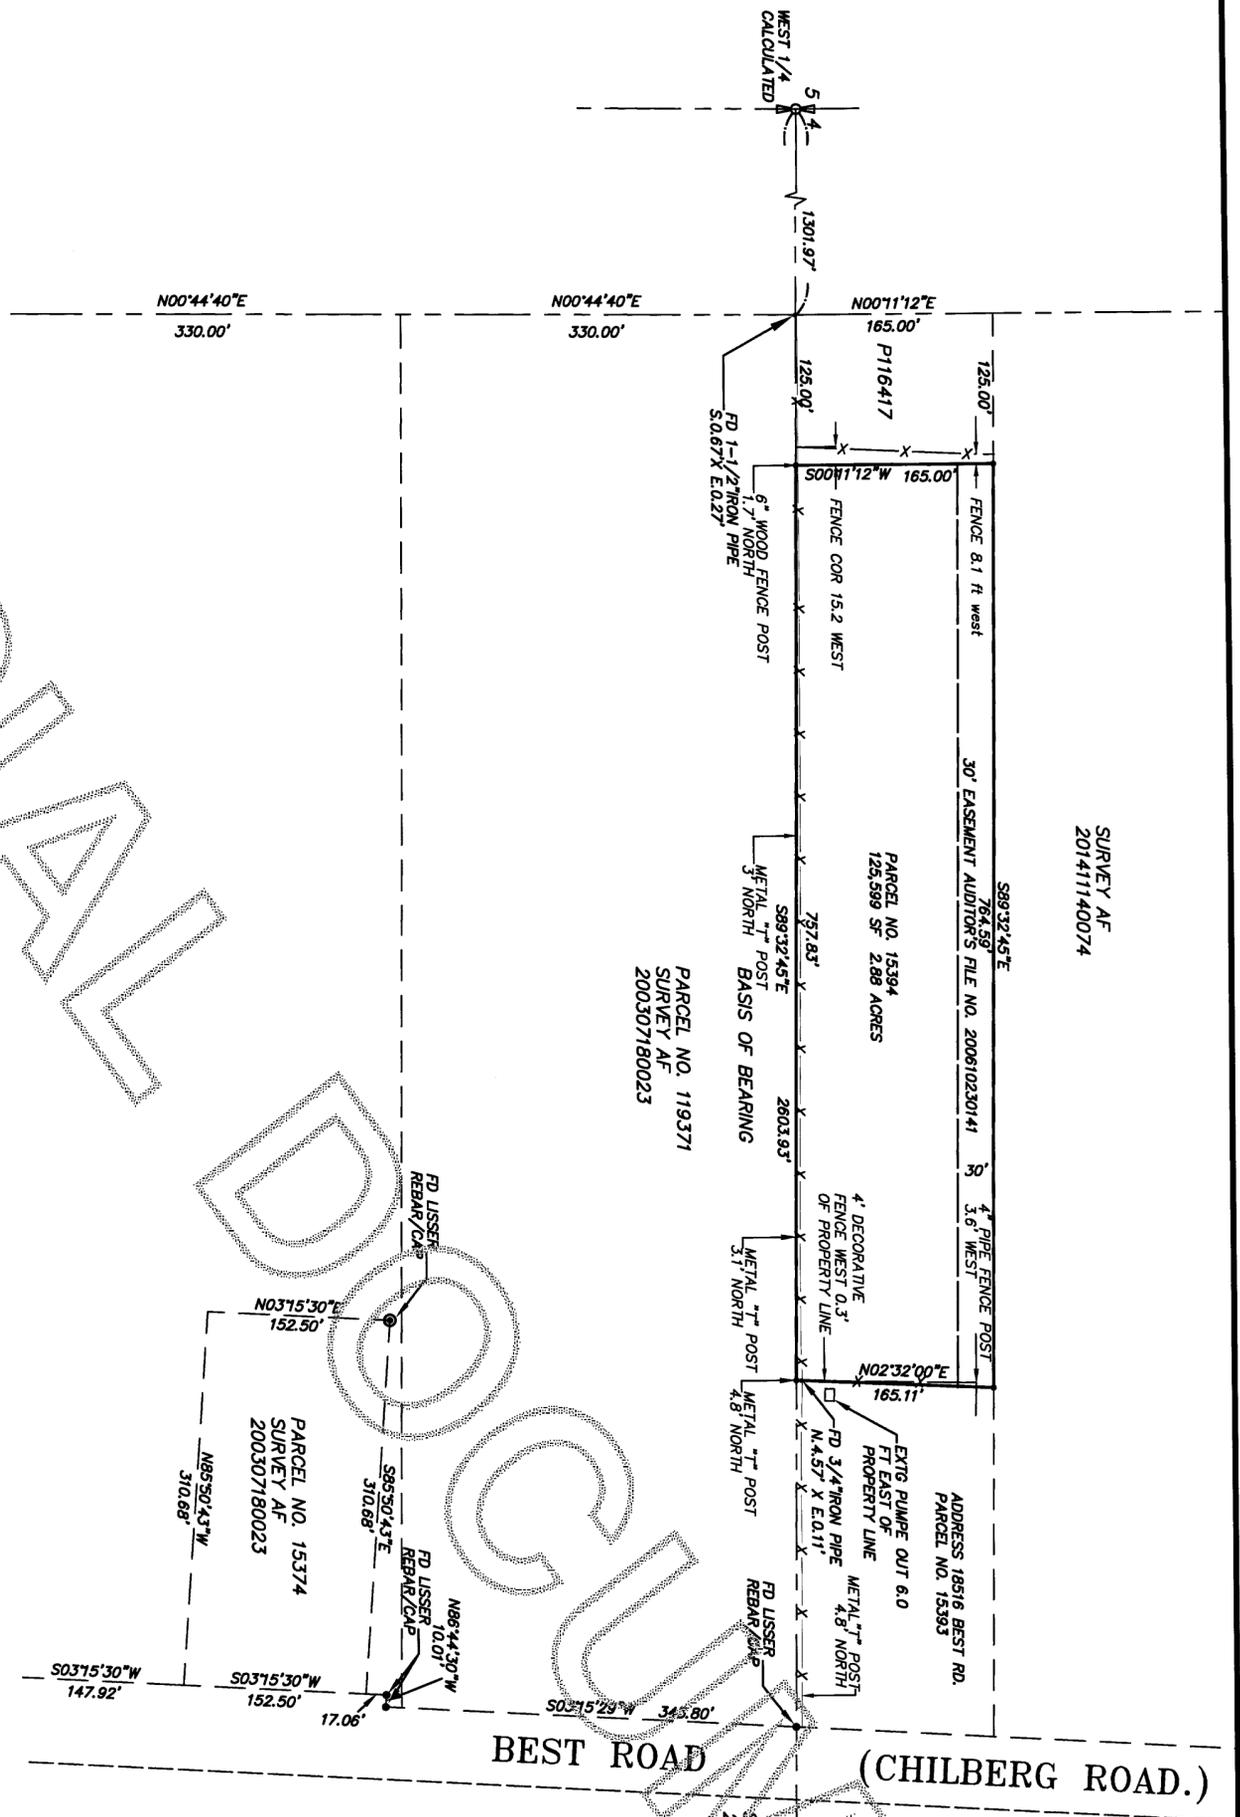

AUDITOR'S CERTIFICATE

201601180059 \$157.00
 Skagit County Auditor 1 of 1 3:50PM
 4182011 Page

James J. ...
 COUNTY AUDITOR OR DEPUTY AUDITOR

FOUND TRACK IN LEAD IN WEST EDGE OF PAVING BRADSHAW ROAD