

**A DEPENDENT BOUNDARY SURVEY of the
 W.1/2 and the SE.1/4 of SECTION 31, T34N R6E, W.M.
 to establish certain boundary lines of property conveyed
 to Longview Timberlands, LLC, under AFN 200811060104
 for Weyerhaeuser Columbia Timberlands
 as situated within
 SKAGIT COUNTY, WASHINGTON**

BASIS OF BEARING
 GEODETIC (TRUE) derived from
 GPS at the C1/4 Corner



LEGEND


- A corner FOUND or SET during a previous survey,
- A new corner SET during this survey, in October, 2016 as described
- A corner calculated only--not set this survey
- () = A Bearing and/or Distance of record
- [] = A G.O. Bearing and/or Distance of record
- IP = An Iron Pipe
- AFN = Skagit County Auditor's File Number
- GLO = General Land Office (Original Survey)
- CHS = Original Chain Measurement
- CTR = Center
- WC = A Witness Corner
- REF-POST = A steel fence post w/tag and flagging
- ===== A property line marked this survey with 1/2" x 6" white fiberglass rods, painted blazes, and flagging.

NOTES

- 1) Refer to the 2005 Survey by Cascade Surveying & Engineering, Inc. under the direction of W. Lloyd, LS-19631, recorded under AFN 200509220008 in the records of Skagit County, Washington.
- 2) Refer to the 1987 Survey by Hampton Tree Farms for Section 30, on file with the Department of Natural Resources.
- 3) All new references have location tags and were measured to the side center of the tree, referenced by a 60D nail on the right side.
- 4) This survey was conducted by GPS using a "Leica GPS system 1200", from which closed traverses were conducted using a "Leica TS06+" total station, obtaining a relative accuracy of over 1:10,000.

SURVEYOR'S CERTIFICATE

This map correctly represents a survey made by me or under my direction, in conformance with the requirements of the Survey Recording Act of 1973, at the request of Weyerhaeuser Columbia Timberlands

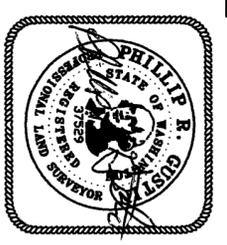


Phillip R. Gustin
 Phillip R. Gustin PLS
 Certificate no. 37,529
 Date signed: 1-16-2017

HAMPSTUR CORPORATION

Calculated by: PRG
Checked by: PRG/CHH
Drawn by: TLG
Completion date: 10/7/2016
Field Book no.: PS-785/786
Drawing No.: 16-622.DWG
HAMPSTUR JOB no.: 16-622
Sheet no.: 1 of 1

AUDITOR'S CERTIFICATE

Filed for record this 20 day of January, 2017
 at 8:44 A.M. in BOOK _____ of SURVEYS, of
 Skagit County, Washington
 at the request of HAMPSTUR CORPORATION.
 Skagit County Auditor
 Deputy Auditor

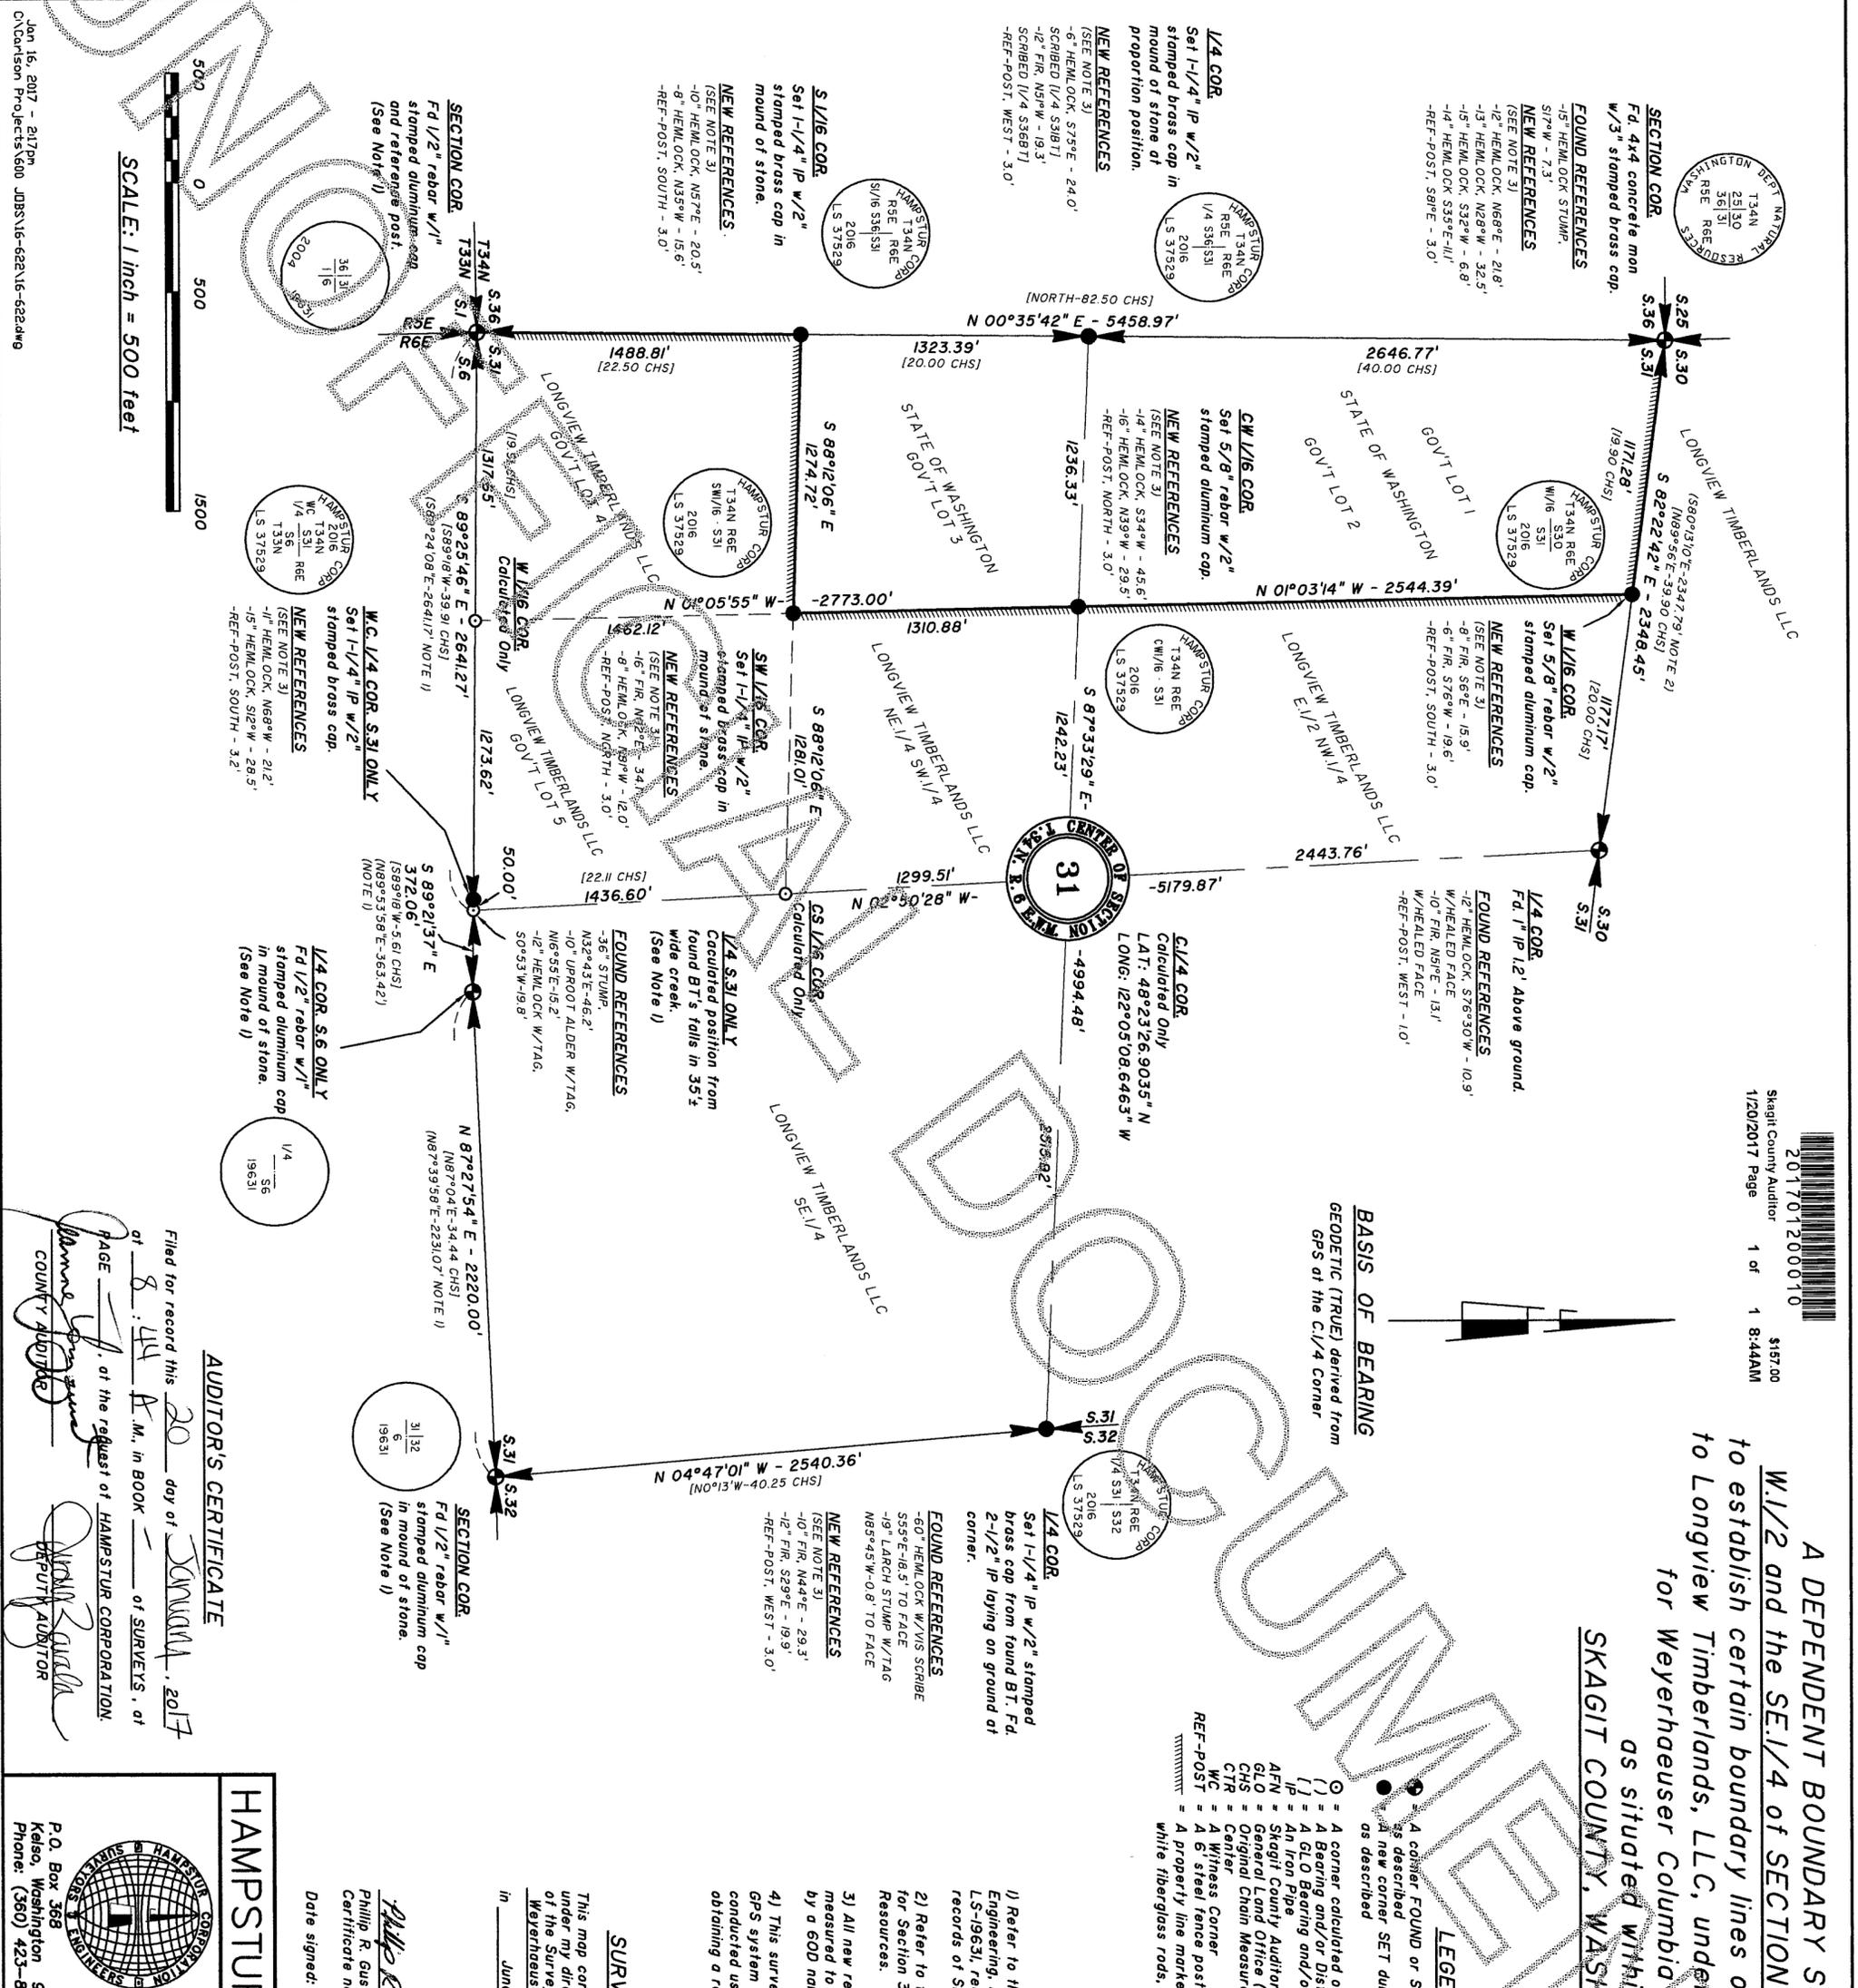

SCALE: 1 inch = 500 feet

