


# RECORD OF SURVEY

SITUATE IN A PORTION OF THE NW 1/4 AND THE NE 1/4 OF SECTION 7,  
 TOWNSHIP 35 NORTH, RANGE 4 EAST, W.M., SKAGIT COUNTY, WASHINGTON

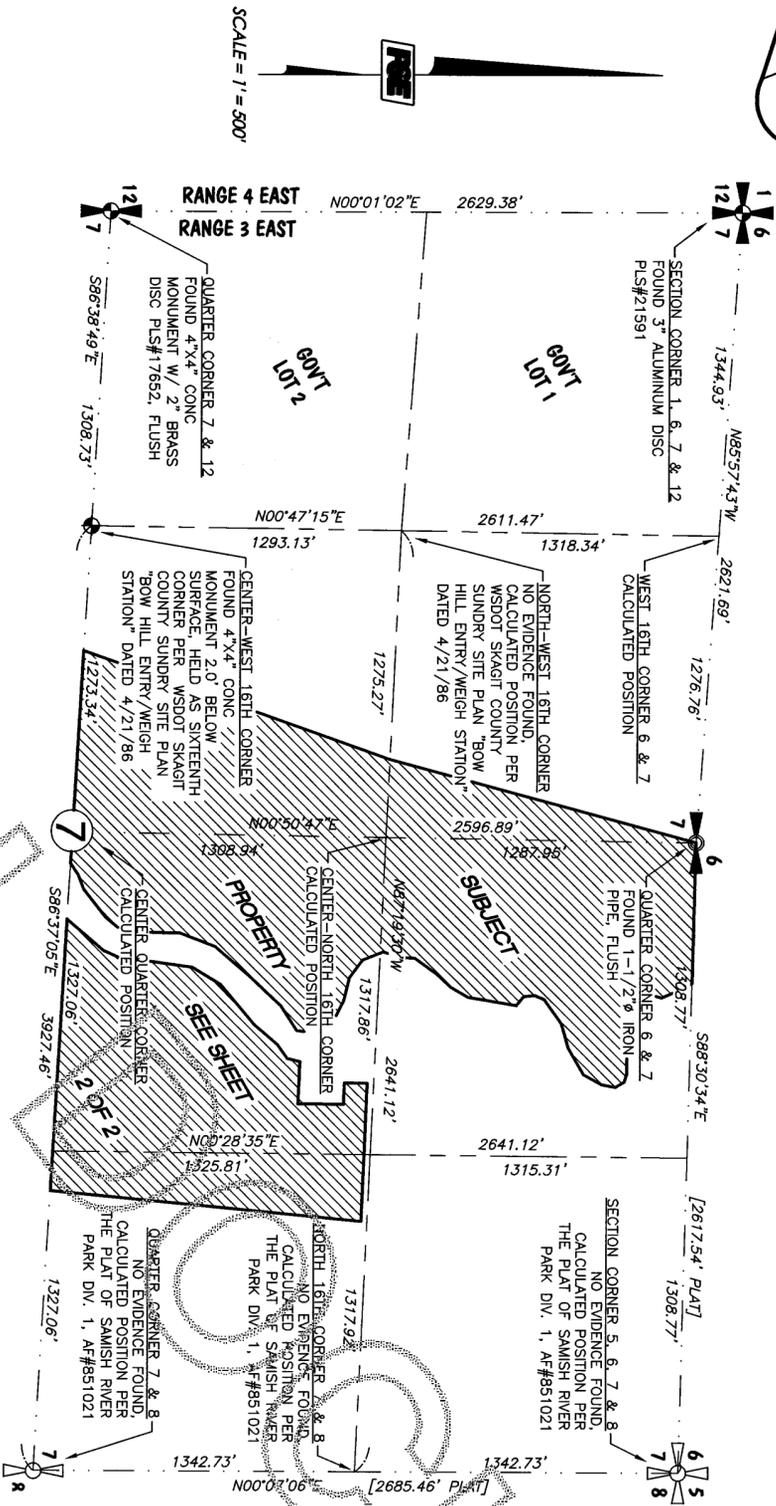

**LINE TABLE (SEE SHEET 2)**

LINE	BEARING	LENGTH	WEST MEANDER LINE TABLE
L1	N55°42'18"E	56.32	L22 N43°22'03"E 76.63
L2	N68°57'33"E	65.77	L23 N29°52'38"E 82.77
L3	N51°34'46"E	146.72	L24 N9°34'51"E 204.11
L4	N39°42'05"E	67.99	L25 N6°08'46"W 45.76
L5	N13°38'59"E	38.83	L27 N22°27'32"E 42.17
L6	N2°08'28"E	37.85	L28 N54°35'17"E 123.01
L7	N9°24'30"E	60.19	L29 N4°54'30"E 106.61
L8	N0°59'52"E	124.63	L31 N89°46'16"E 127.28
L9	N2°05'17"E	156.85	L32 N28°28'30"E 86.42
L10	N4°28'04"E	187.18	L32 N0°53'17"E 57.78
L11	N43°00'18"E	181.15	L33 N30°18'35"W 42.82
L12	N56°52'17"E	122.05	L33 N71°54'33"W 32.87
L13	N9°33'45"E	98.76	L35 N89°13'30"W 101.44
L14	N42°56'54"W	70.89	L36 N86°04'01"W 70.69
L15	N62°57'32"W	01.59	L38 N81°59'30"W 70.31
L16	N75°52'06"W	99.50	L38 N38°34'24"W 45.75
L17	N64°00'52"W	1.84	L39 N79°00'22"W 30.71
L18	N21°30'07"W	92.85	L40 N30°44'03"W 56.89
L19	N70°29'55"E	82.50	L41 N14°08'52"E 38.05
L20	N3°05'51"E	53.28	L42 N23°12'29"W 86.27
L21	N35°47'42"E	115.23	L43 N28°55'43"W 54.27

LINE	BEARING	LENGTH	EAST MEANDER LINE TABLE
L44	N46°16'28"E	196.78	L44 N46°16'28"E 196.78
L45	N84°38'54"E	86.68	L45 N84°38'54"E 86.68
L46	N4°51'29"E	136.48	L46 N4°51'29"E 136.48
L47	N75°12'27"E	157.99	L47 N75°12'27"E 157.99
L48	N31°7'49"E	139.72	L48 N31°7'49"E 139.72
L49	N4°46'14"E	216.87	L49 N4°46'14"E 216.87
L50	N46°11'33"E	126.87	L50 N46°11'33"E 126.87
L51	N55°04'31"E	71.90	L51 N55°04'31"E 71.90
L52	N13°09'15"E	53.82	L52 N13°09'15"E 53.82

LINE	BEARING	LENGTH	PARCEL 'C' LINE TABLE
L53	S87°36'00"E	176.10	L53 S87°36'00"E 176.10
L54	S0°14'00"W	55.00	L54 S0°14'00"W 55.00
L55	S0°14'00"W	135.40	L55 S0°14'00"W 135.40
L56	S87°36'00"E	87.66	L56 S87°36'00"E 87.66
L57	S0°14'00"W	95.01	L57 S0°14'00"W 95.01

**SURVEY NOTES**

- 1) DATA FOR THIS SURVEY WAS GATHERED BY FIELD TRAVERSE UTILIZING ELECTRONIC DATA COLLECTION IN DECEMBER 2016 AND JANUARY 2017.
- 2) EQUIPMENT USED: THEOMAT 00'01.5" EDM, ± 1 PPM, ± 2 MM TOPCON GR3 TOPCON GPS RECEIVER
- 3) MONUMENTS FOUND AND/OR SET IN JANUARY 2017
- 4) BASIS OF BEARINGS: NAD 83/91 WASHINGTON STATE PLANE NORTH ZONE PER PSE RECORD OF SURVEY AUDITOR'S FILE NO. 201302801958
- 5) OCCUPATIONAL INDICATOR NOTE  
 IN ACCORDANCE WITH THE REVISED CODE OF WASHINGTON, 58.09 AND W.A.C. 58.030, THIS SURVEY MAP MAY DEPICT OCCUPATIONAL INDICATORS, SUCH AS FENCES OR WALLS, THESE INDICATORS REPRESENT A POTENTIAL FOR CLAIMS OF UNWRITTEN TITLE. THIS SURVEY DOES NOT RESOLVE ANY OF THE LEGAL OWNERSHIP ISSUES THAT MAY ARISE FROM THESE UNWRITTEN TITLE CLAIMS.
- 6) RIPARIAN BOUNDARY IS SUBJECT TO CHANGE DUE TO NATURAL CAUSES AND THAT IT MAY OR MAY NOT REPRESENT THE ACTUAL LOCATION OF THE LIMIT OF TITLE.

**PARCEL DESCRIPTION**

PERMANENT TITLE AND ESCROW COMPANY, JANUARY 3, 2016, AT 8:00 A.M., ORDER NO. OF 160512-23E

PARCEL 2A: THAT PORTION OF THE NORTHWEST 1/4 OF THE NORTHWEST 1/4 OF THE NORTHWEST 1/4 OF SECTION 7, TOWNSHIP 35 NORTH, RANGE 4 EAST, W.M., DESCRIBED AS FOLLOWS:  
 BEGINNING AT A POINT ON THE SOUTH LINE OF SAID NORTHWEST 1/4 OF THE NORTHWEST 1/4 THAT IS 950 FEET EAST OF THE SOUTHWEST CORNER OF SAID SUBDIVISION; THENCE NORTH-EASTERLY IN A STRAIGHT LINE TO THE NORTHWEST CORNER OF SAID NORTHWEST 1/4 OF THE NORTHWEST 1/4; THENCE EAST ALONG THE NORTH LINE OF THE NORTHWEST 1/4 OF THE NORTHWEST 1/4 OF SAID SUBDIVISION TO THE CENTERLINE OF THE SAMISH RIVER; THENCE SOUTHERLY ALONG THE CENTERLINE OF SAID SAMISH RIVER TO THE SOUTH LINE OF SAID NORTHWEST 1/4 OF THE NORTHWEST 1/4; THENCE WEST ALONG THE SOUTH LINE OF SAID NORTHWEST 1/4 OF THE NORTHWEST 1/4 AND THE SOUTH LINE OF THE NORTHWEST 1/4 OF THE NORTHWEST 1/4 TO THE POINT OF BEGINNING, EXCEPT COUNTY ROADS AND RIGHTS OF WAY THEREFORE.

PARCEL 2B: THE SOUTH-EAST 1/4 OF THE NORTHWEST 1/4 OF SECTION 7, TOWNSHIP 35 NORTH, RANGE 4 EAST, W.M., EXCEPT COUNTY ROAD RIGHTS OF WAY, AND EXCEPT THAT PORTION DESCRIBED AS FOLLOWS:  
 BEGINNING AT THE NORTHWEST CORNER OF SAID SOUTHEAST 1/4 OF THE NORTHWEST 1/4; THENCE EAST ALONG THE NORTH LINE OF SAID SOUTHEAST 1/4 OF THE NORTHWEST 1/4, 950 FEET; THENCE SOUTHWESTERLY IN A STRAIGHT LINE TO A POINT ON THE SOUTH LINE OF SAID SOUTHEAST 1/4 OF THE NORTHWEST 1/4 THAT IS 520 FEET EAST OF THE SOUTHWEST CORNER OF SAID SUBDIVISION; THENCE WEST 520 FEET TO THE SOUTHWEST CORNER OF SAID SOUTHEAST 1/4 OF THE NORTHWEST 1/4; THENCE NORTH TO THE POINT OF BEGINNING.

PARCEL 2C: SITUATE IN THE COUNTY OF SKAGIT, STATE OF WASHINGTON.

PARCEL 2D: THE SOUTH-EAST 1/4 OF THE NORTHWEST 1/4 OF SECTION 7, TOWNSHIP 35 NORTH, RANGE 4 EAST, W.M., EXCEPT COUNTY ROAD RIGHTS OF WAY AND EXCEPT A 20 FOOT STRIP, DEDED TO SKAGIT COUNTY FOR ROAD PURPOSES BY DEED RECORDED APRIL 17, 1984, UNDER AUDITOR'S FILE NO. 6493320.

SITUATE IN THE COUNTY OF SKAGIT, STATE OF WASHINGTON.

## RECORD OF SURVEY

UPPER SKAGIT INDIAN TRIBE  
 25944 COMMUNITY PLAZA WAY  
 SEDRO WOOLLEY, WA 98284

**AUDITOR'S CERTIFICATE**

Filed for record this day of 20 at Pacific Survey and Engineering Services Inc. at the request of Pacific Survey and Engineering Services Inc.

Survey Auditor: *[Signature]* by: *[Signature]*

**SURVEYOR'S CERTIFICATE**

This map correctly represents a survey made by me or under my direction in conformance with the requirements of the Survey Recording Act at the request of UPPER SKAGIT INDIAN TRIBE in DECEMBER 2016.



