

AUDITORS CERTIFICATE

RECORD OF SURVEY AT THE REQUEST OF DALE K. HERRIGSTAD

201708010030
 Skagit County Auditor
 8/1/2017 Page 1 of 1 \$498.00
 1:2:23PM


[Signature]
 AUDITOR
[Signature]
 DEPUTY AUDITOR

LEGAL DESCRIPTION (PARCEL P56072)


LOTS 11 AND 12, BLOCK 176, MAP OF THE CITY OF ANACORTES, SKAGIT COUNTY, WASHINGTON, AS PER PLAT RECORDED IN VOLUME 2 OF PLATS, PAGES 4 RECORDS OF SKAGIT COUNTY, WASHINGTON.

SITUATE IN THE CITY OF ANACORTES, COUNTY OF SKAGIT, STATE OF WASHINGTON.

- NOTES -
1. THE LEGAL DESCRIPTION FOR THIS SURVEY IS A DEED OF TRUST RECORDED UNDER AUDITOR'S FILE #200810290091, RECORDS OF SKAGIT COUNTY, WASHINGTON.
 2. FOUND BOATNAIL, PK NAIL OR HARD NAIL AS NOTED.
 3. FOUND MONUMENT IN CASE WITH COVER AS NOTED.
 4. FOUND RAILROAD SPIKE AT INTERSECTION AS NOTED.
 5. SET PK NAIL WITH ORANGE DISK AS NOTED.
 6. SET REBAR & YELLOW CAP 27807.
 7. EQUIPMENT USED: CARLSON CR2, 2 SECOND TOTAL STATION.
 8. MONUMENTS TIED ON 4-8-2017.
 9. ERROR OF CLOSURE MEETS WASHINGTON STATE SURVEY STANDARDS.
 10. SURVEY METHOD: STANDARD FIELD TRAVERSE.
 11. BASIS OF BEARINGS: ASSUMED.
 12. THIS SURVEY WAS PERFORMED WITHOUT THE BENEFIT OF A CURRENT TITLE REPORT. THIS SURVEY DOES NOT PURPORT TO SHOW ALL EASEMENTS, RESTRICTIONS, RESERVATIONS, PROVISIONS, COVENANTS OR CONDITIONS WHICH MAY AFFECT THE PARCELS SHOWN HEREON.
 13. THIS IS A BOUNDARY SURVEY ONLY. UTILITIES WERE NOT INVESTIGATED.

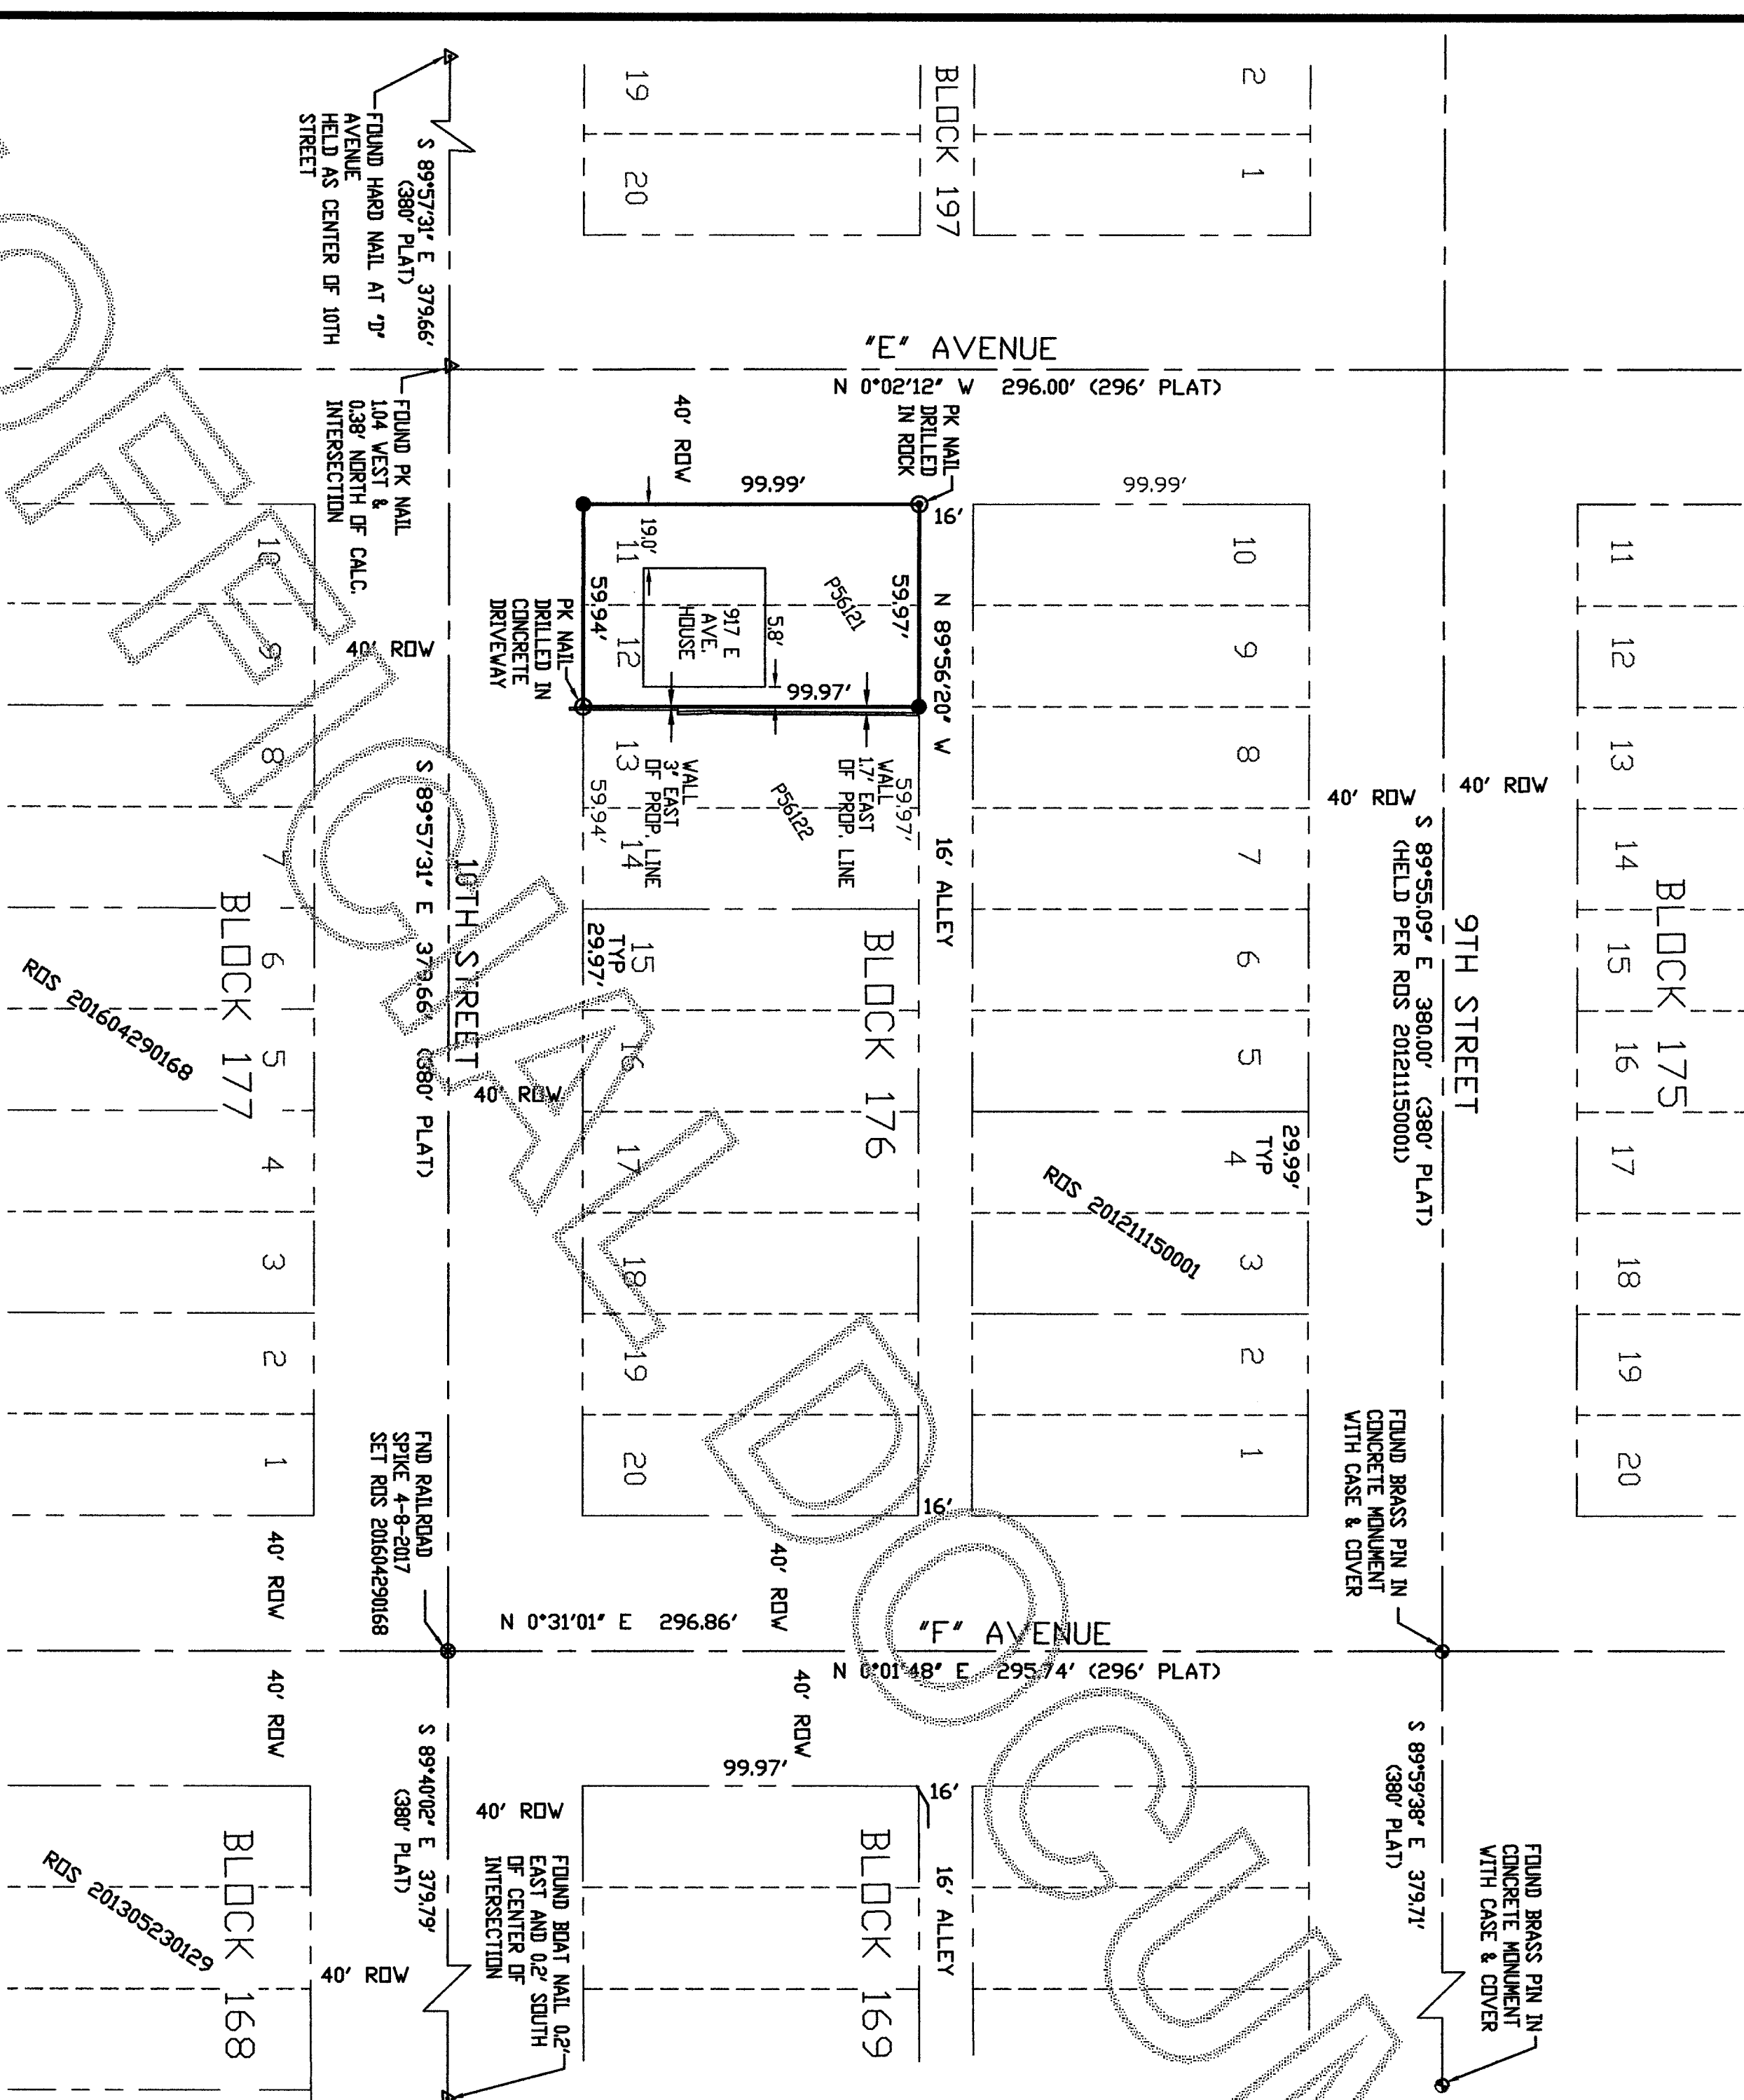


SURVEYOR'S CERTIFICATE
 THIS MAP CORRECTLY REPRESENTS A SURVEY MADE BY ME OR UNDER MY DIRECTION IN CONFORMANCE WITH THE REQUIREMENTS OF THE SURVEY RECORDING ACT AT THE REQUEST OF JUDY KLINKAM IN APRIL, 2017.
 DALE K. HERRIGSTAD, P.L.S.
 Certificate No. 27807
 Date 9-1-2017

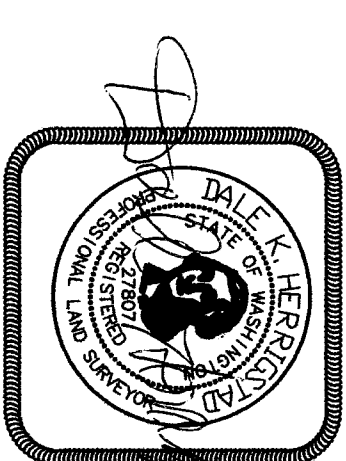

UNOFFICIAL

GRAPHIC SCALE
 (IN FEET)
 1 inch = 40 ft.

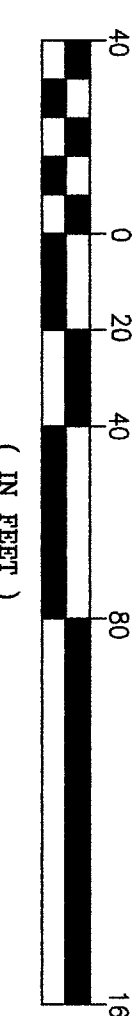

RECORD OF SURVEY FOR: JUDY KLINKAM
 917 E AVE
 ANACORTES, WA 98221

SURVEY IN THE SW 1/4 OF SECTION 13,
 TOWNSHIP 35 N., RNG. 1 EAST, W.M.,
 SKAGIT COUNTY, WASHINGTON

HERRIGSTAD ENGINEERING & SURVEYING
 4320 Whistle Lake Road, Anacortes, WA 98221 (360) 299-8804

SHEET 1 OF 1

JOB2017-46
DWN BY: DKH
CHECK BY: DKH
DATE: APRIL 2017
SCALE: 1"=40'