


Survey For: **JAN ROBERTSON**
 PORTN NE 1/4, SW 1/4, SEC. 26, TWP. 34N, RGE. 3E, W.M.

Survey By: **Cascade Surveying & Engineering, Inc.**
 (360)-435-5551
 P.O. BOX 326, ARLINGTON, WASHINGTON, 98223 (105 EAST DIVISION STREET)

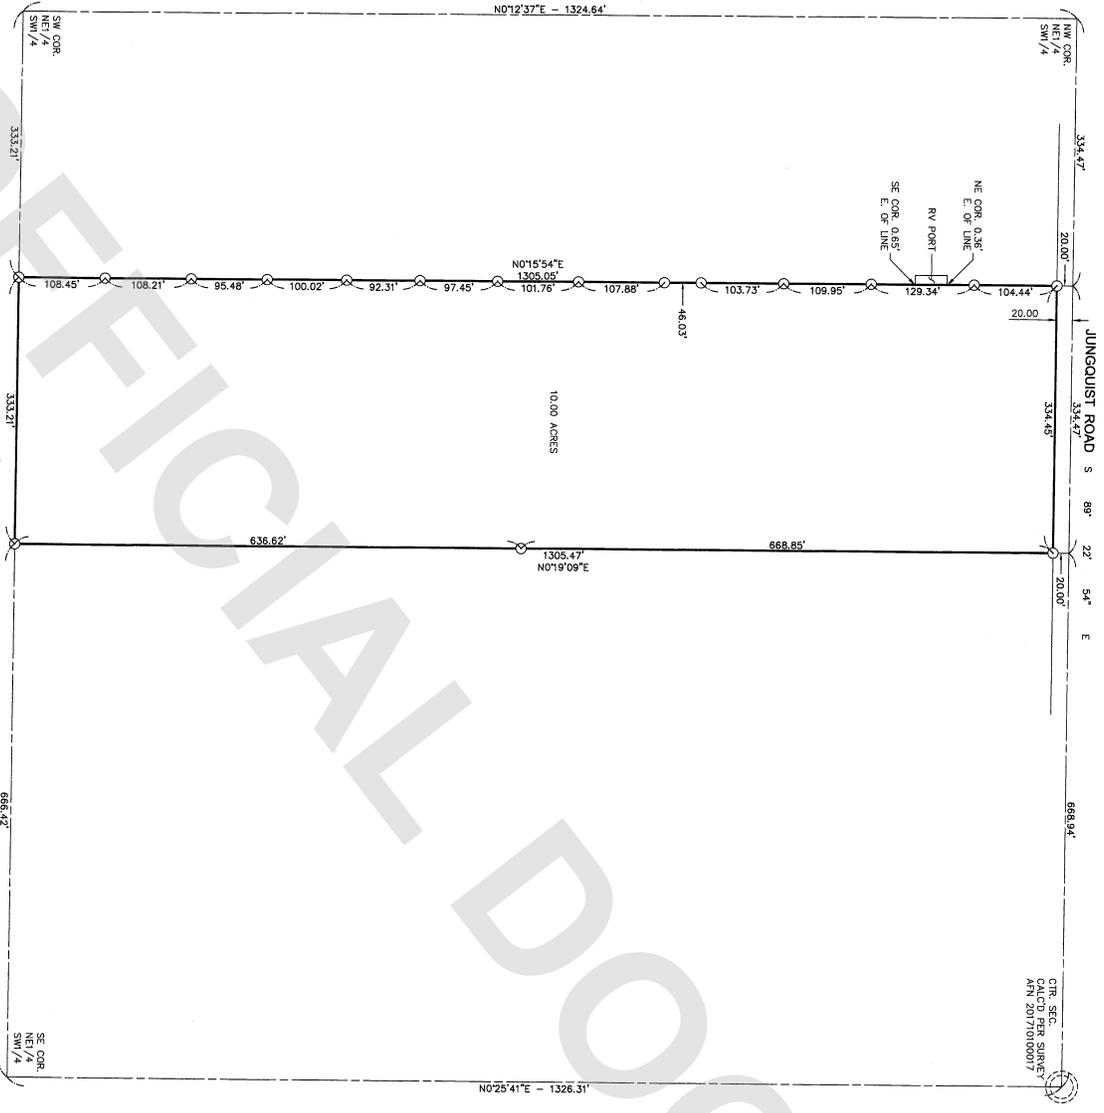


AUDITORS FILE # **201805240007**



AUDITORS CERTIFICATE
 FILED FOR RECORD THIS 21 DAY OF May
 2018 AT 642 B.M. IN BOOK _____ OF _____
 AT THE REQUEST OF CASCADE SURVEYING & ENGINEERING, INC.
 COUNTY AUDITOR: Jan Robertson DEPUTY AUDITOR: Jan Robertson

SURVEYORS CERTIFICATE
 THIS MAP CORRECTLY REPRESENTS A SURVEY MADE BY ME OR UNDER MY DIRECTION IN CONFORMANCE WITH THE REQUIREMENTS OF THE SURVEY RECORDING ACT, AT THE REQUEST OF JAN ROBERTSON IN MARCH 2018.
 REGISTERED LAND SURVEYOR: Jan Robertson L.S. NO. 12718


SCALE: 1"=100'
 DRAWN BY: JAE 4/16/2018
 CHECKED BY: EE
 FIELD SURVEY: 4/6/2018
 JOB #: 21776
 F.B.#: SK_88

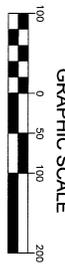

GRAPHIC SCALE

LEGEND:
 ○ DENOTES 1/4" X 24" BEARS & CAP U.S. 12718
 ○ DENOTES SURVEY UNLESS OTHERWISE NOTED

NOTE:
 FOR ADDITIONAL SUBDIVISION INFORMATION, SEE RECORDS OF THE SKAGIT COUNTY, WASHINGTON.
 201710100017 RECORDS OF SKAGIT COUNTY, WASHINGTON.
NOTE:
 BOUNDARIES ESTABLISHED PER THIS SURVEY MAY NOT CORRELATE EXISTING LINES OF OCCUPANCY OR ADJACENT SURVEYS. FIELD SURVEY PRECISION: THIS SURVEY EXCEEDS FIELD TRAVERSE REQUIREMENTS OF WAC 352-190-090

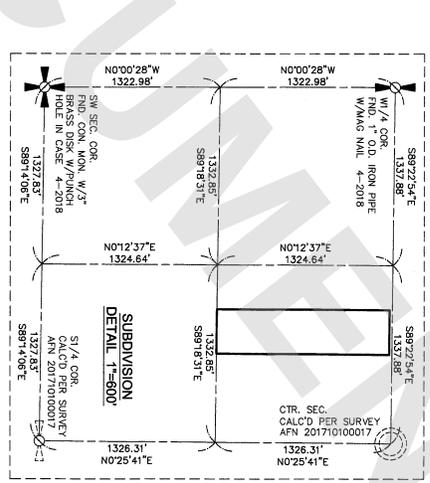

LEGAL DESCRIPTION:
 THE EAST HALF OF THE WEST HALF OF THE NORTHEAST QUARTER OF THE SOUTHWEST QUARTER OF SECTION 26, TOWNSHIP 34 NORTH, RANGE 3 EAST, W.M., EXCEPT PUBLIC HIGHWAY, COUNTY ROAD AND DITCH RIGHTS OF W.M., SITUATED IN SKAGIT COUNTY, WASHINGTON.