


LEGAL DESCRIPTION:

LOT 12, BLOCK 1, LAKER CANNANCH SUBDIVISION, DIVISION 1, ACCORDING TO THE RECORDS OF SKAGOT COUNTY, WASHINGTON, VOLUME 37 THROUGH 43, INCLUSIVE, RECORDS OF SKAGOT COUNTY, WASHINGTON.

SITUATE IN THE COUNTY OF SKAGOT, STATE OF WASHINGTON.

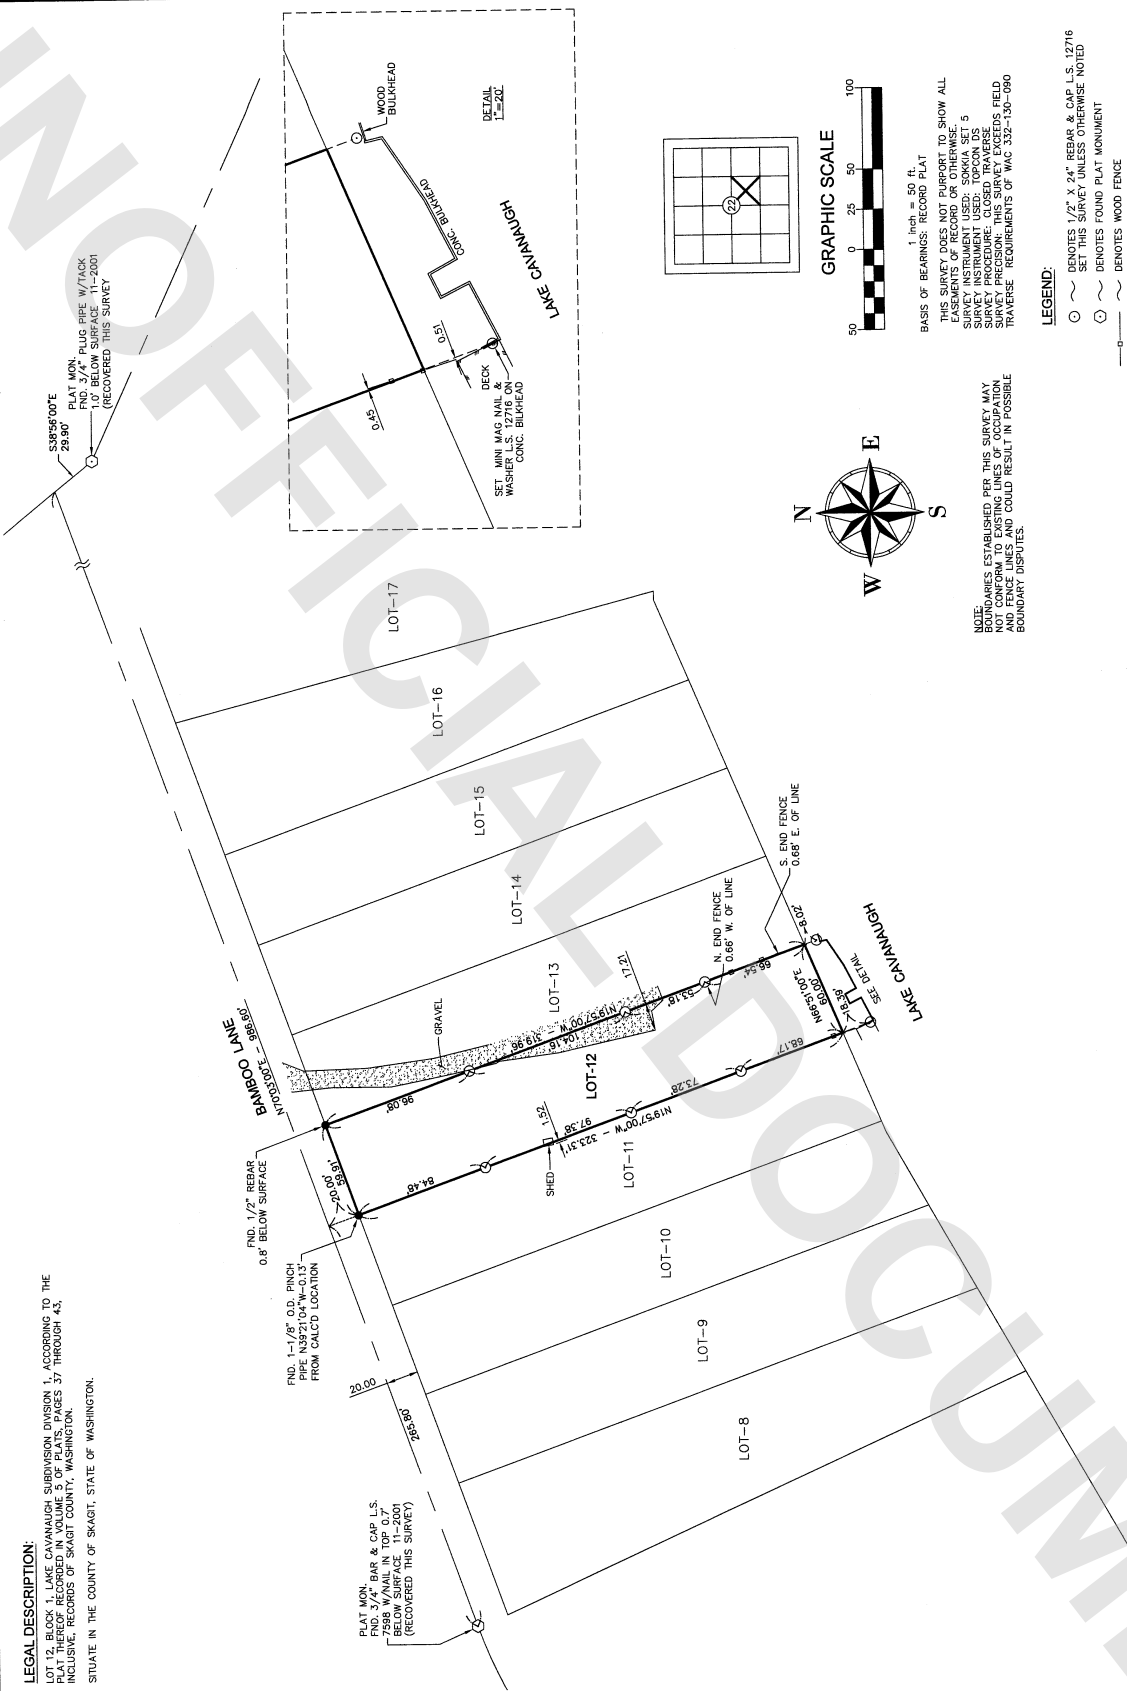

LEGEND:
 ○ SET THIS SURVEY UNLESS OTHERWISE NOTED
 ○ DENOTES FOUND PLAT MONUMENT
 ○ DENOTES WOOD FENCE

NOTE:
 BOUNDARIES ESTABLISHED PER THIS SURVEY MAY NOT CONFORM TO EXISTING LINES OF OCCUPATION AND FENCE LINES AND COULD RESULT IN POSSIBLE BOUNDARY DISPUTES.

THIS SURVEY DOES NOT PURPORT TO SHOW ALL EASEMENTS OF RECORD OR OTHERWISE. SURVEY INSTRUMENT USED: SOKKIA SET 5 SURVEY INSTRUMENT USED: SOKKIA SET 5 SURVEY PRECISION: CLOSED TRAVERSE TRAVERSE REQUIREMENTS OF WAC 332-130-090

BASES OF BEARINGS: RECORD PLAT THIS SURVEY DOES NOT PURPORT TO SHOW ALL EASEMENTS OF RECORD OR OTHERWISE. SURVEY INSTRUMENT USED: SOKKIA SET 5 SURVEY INSTRUMENT USED: SOKKIA SET 5 SURVEY PRECISION: CLOSED TRAVERSE TRAVERSE REQUIREMENTS OF WAC 332-130-090

1 inch = 50 ft. GRAPHIC SCALE 0 25 50 100

1 inch = 50 ft. GRAPHIC SCALE 0 25 50 100

1 inch = 50 ft. GRAPHIC SCALE 0 25 50 100

AUDITOR'S FILE # 201811070022

Survey For: FORTN NW1/4, SE1/4, SEC.22, TWP.33N, RGE.6E, W.M.

RICK LAGERSTROM

Survey By: (360)-435-5551 V: 21963 DWS 21963-RCS DWS (RCS) Cascade Surveying & Engineering, Inc. P.O. BOX 326, ARLINGTON, WASHINGTON, 98223 (105 EAST DIVISION STREET)



AUDITOR'S CERTIFICATE
 FILED FOR RECORD THIS 17th DAY OF November 2018, AT 11:43 A.M. IN BOOK OF AT THE REQUEST OF CASCADE SURVEYING & ENGINEERING, INC. COUNTY AUDITOR DEPUTY AUDITOR

SURVEYOR'S CERTIFICATE
 THIS MAP CORRECTLY REPRESENTS A SURVEY MADE BY ME IN ACCORDANCE WITH THE REQUIREMENTS OF THE SURVEY RECORDING ACT, AT THE REQUEST OF RICK LAGERSTROM IN AUGUST 2018. REGISTERED LAND SURVEYOR L.S. NO 12716

SCALE: 1"=50'
 DRAWN BY: LAF 10/10/2018
 CHECKED BY: EP
 FIELD SURVEY: 10/2/2018
 JOB #: 21963
 F.B.#: SK 68

201811070022