



201904160063

04/16/2019 01:52 PM Pages: 1 of 2 Fees: \$100.00
Skagit County Auditor

Return to:

PROTECTED CRITICAL AREA SITE PLAN

Page 1 of 2

Grantor/Owner: John Dietz Jr

Grantee: PUBLIC

Site Address: 339 Biz Point Road

Property ID #: P6859

Assessors Tax Account #: 3976-000-009-0005

Legal Description: Sec. 10 Twp. 34 Rng. 01

Permit/Activity #: PL18-0383

The PROTECTED CRITICAL AREA (PCA) is to be left undisturbed in its natural state. "With the exception of activities identified as Allowed without Standard review under SCC 14.24.070, any land-use activity that can impair the functions and values of critical areas or their buffers through a development activity or by disturbance of the soil or water, and/or by removal of, or damage to, existing vegetation shall require critical areas review and written authorization pursuant to SCC 14.24." SCC 14.24.060

No clearing, grading, filling, logging or removal of woody material, building, construction or road construction of any kind, planting of non-native vegetation or grazing of livestock is allowed within the PCA areas except as specifically permitted by Skagit County on a case-by-case basis consistent with SCC 14.24.

Representations on this site plan may be approximations only and should not be used for purposes other than for determining general locations of critical areas. Development activities beyond the scope of this plan may require additional studies and approvals.

The above references to "Grantor" and "Grantee" shall not be construed as a transfer of property ownership and are used solely for filing with the County Auditor.


Owner: *John Dietz* Date: 4-8-19

On this day personally appeared before me John Dietz, MD, to me known to be the individual(s) described in and who executed the within and foregoing instrument, and acknowledged that he/she/they signed the same as his/her/their free and voluntary act and deed, for the uses and purposes therein mentioned.


Given under my hand and seal of office this 8th day of April 2019

Kathleen M Schooler
Notary Public residing at Hendricks, Indiana
My Commission Expires: Jan 24, 2021



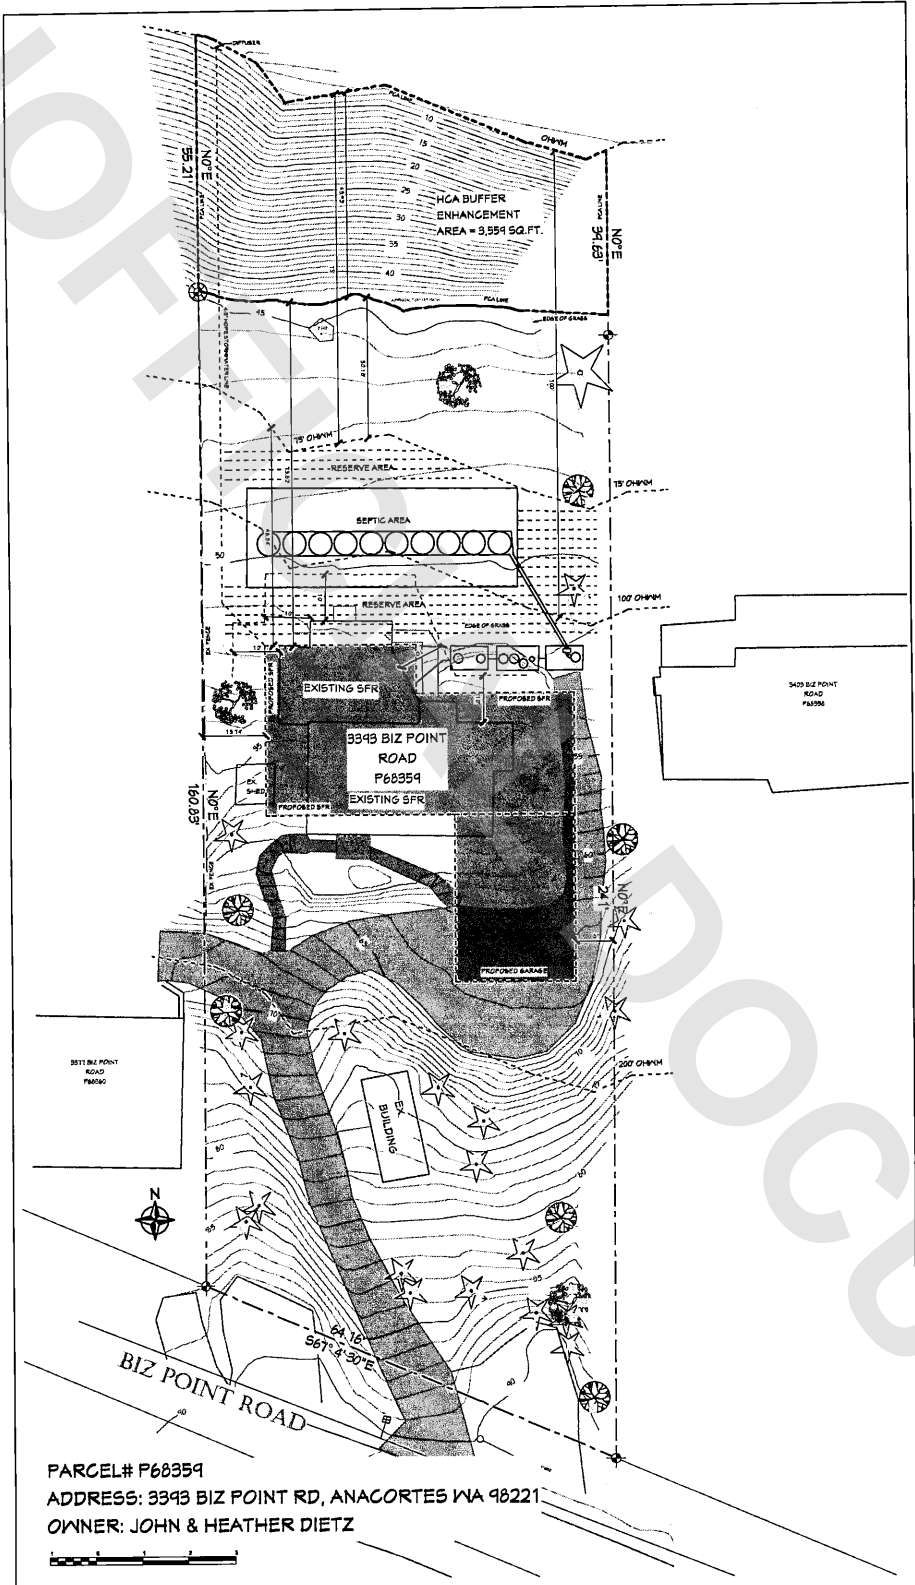

PARCEL# P68359
 ADDRESS: 3343 BIZ POINT RD, ANACORTES WA 98221
 OWNER: JOHN & HEATHER DIETZ

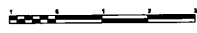

<p>PROJECT / CLIENT INFO</p> <p>DIETZ RESIDENCE</p> <p>3343 BIZ POINT RD, ANACORTES</p>	<p>BUILDER INFO:</p> <p>DIETZ RESIDENCE</p> <p>P.O. BOX 317</p> <p>ANACORTES WA 98221</p> <p>PHONE:</p> <p>360-213-1431</p> <p>CELL:</p> <p>www.dietzresidence.com</p>	<p>1" = 30' 0"</p> <p>DATE: 3-26-19</p> <p>19</p>	<p>19</p> <p>19</p> <p>19</p>