


PLAT OF CASCADE HIGHLANDS - PHASE 1 AND 3 - PL196-0058
A PORTION OF THE SE 1/4 AND SW 1/4 AND GOVERNMENT LOT 1
OF SECTION 16, T. 33N., R. 4E., W.1M.

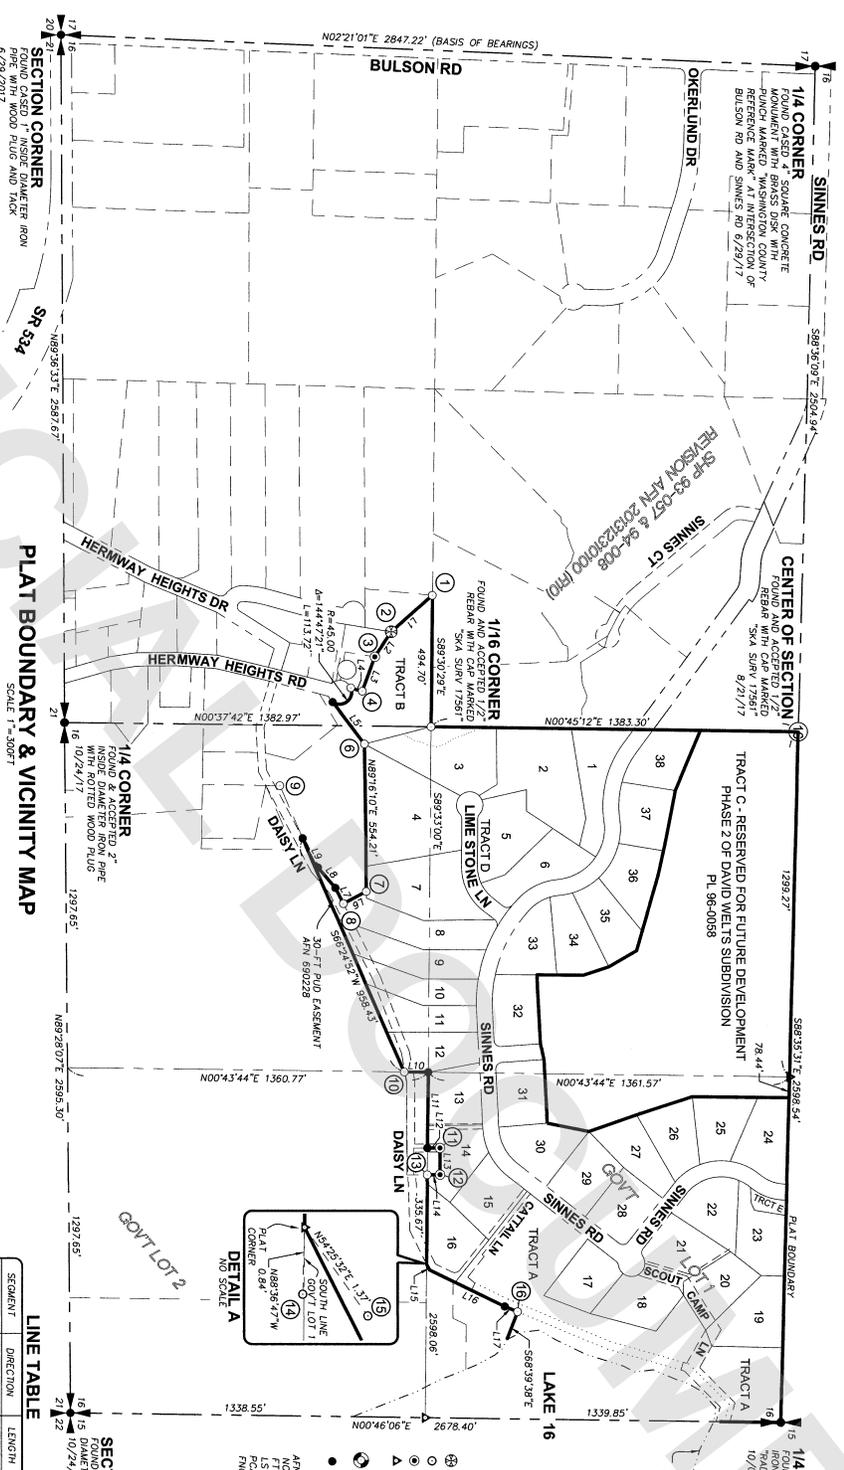

FOUND POINT DESCRIPTIONS

- 1 FOUND AND ACCEPTED 1/2" REBAR WITH CAP & TACK MARKED "KAR MC 13882", REFERENCE SURVEY R2
- 2 FOUND AND ACCEPTED CONCRETE MONUMENT WITH 2" DOMED BRASS CAP WITH POUCEH REFERENCE SURVEYS R1 THROUGH R3
- 3 FOUND AND ACCEPTED 3/4" INSIDE DIAMETER IRON PIPE WITH REFERENCE SURVEYS R4, R7 & R9
- 4 FOUND AND ACCEPTED 1/2" REBAR WITH CAP & TACK MARKED "KAR MC 13882", REFERENCE SURVEY R2
- 5 FOUND AND ACCEPTED 1/2" REBAR WITH NO CAP REFERENCE SURVEYS R2 AND R4
- 6 FOUND AND ACCEPTED 1/2" REBAR WITH CAP MARKED "1S 19831" REFERENCE SURVEY R4
- 7 FOUND AND ACCEPTED 1/2" REBAR WITH CAP & TACK MARKED "KAR MC 13882", REFERENCE SURVEYS R2 AND R4
- 8 FOUND AND ACCEPTED 1/2" REBAR WITH CAP MARKED "R2 AND R4" CAP IS SPLIT & CLOSED REFERENCE SURVEYS R2 AND R4
- 9 FOUND AND ACCEPTED 1/2" REBAR WITH CAP MARKED "1S 19831" REFERENCE SURVEYS R4, R7 & R9 HEAD POINT FOR LANE.
- 10 FOUND AND ACCEPTED 1/2" REBAR WITH CAP MARKED "1S 19831" REFERENCE SURVEYS R4, R7 & R9
- 11 FOUND AND ACCEPTED 3/4" INSIDE DIAMETER IRON PIPE WITH REFERENCE SURVEYS R4, R7 & R9
- 12 FOUND AND ACCEPTED 3/4" INSIDE DIAMETER IRON PIPE WITH WOOD PLUG & TACK REFERENCE SURVEYS R4 AND R8
- 13 FOUND AND ACCEPTED 1/2" REBAR WITH CAP MARKED "1S 19831" GOVERNMENT LOT 1
- 14 FOUND 1/2" REBAR WITH CAP MARKED "1S 19831" POINT IS SOUTH REFERENCE SURVEYS R2 AND R8 HEAD AS POINT ON SOUTH LINE
- 15 FOUND 1/2" REBAR WITH CAP MARKED "1S 19831" POINT IS SOUTH REFERENCE SURVEYS R8 AND R9 SET DETAIL "A" THIS SHEET
- 16 FOUND AND ACCEPTED 1/2" REBAR WITH CAP MARKED "1S 19831" NORTH 42°53'32" EAST, 137 FEET FROM CALCULATED PLAT CORNER REFERENCE SURVEYS R8 AND R9 SET DETAIL "A" THIS SHEET
- 17 FOUND AND ACCEPTED REBAR WITH CAP MARKED "1S 19831" ASSOC 22860" REFERENCE SURVEY R8

PLAT BOUNDARY & VICINITY MAP

SCALE 1" = 500'

REFERENCED SURVEYS

- R1 PLAT OF HERKWAY HEIGHTS NO. 2, RECORDED NOVEMBER 6, 1988, IN VOLUME 9 OF PLATS, PAGE 63, UNDER AUDITOR'S FILE NUMBER 720089
- R2 DECEMBER 27, 1973, UNDER AUDITOR'S FILE NUMBER 794919
- R3 PLAT OF HERKWAY HEIGHTS ESTABLISHES DIVISION NO. 1, RECORDED DECEMBER 28, 1974, IN BOOK 3 OF SHORT PLATS AT PAGE 57 & 58
- R4 UNDER AUDITOR'S FILE NO. 853793
- R5 RECORD OF SURVEY FOR WMN ANDERSON, RECORDED MARCH 11, 1980, UNDER AUDITOR'S FILE NUMBER 853793
- R6 RECORD OF SURVEY FOR WMN ANDERSON, RECORDED JULY 12, 1980, IN BOOK 4 OF SHORT PLATS, PAGE 87, UNDER AUDITOR'S FILE NO. 8003120013
- R7 UNRECORDED STATE OF WASHINGTON DEPARTMENT OF NATURAL RESOURCES MAP NO. 440, DATED DECEMBER, 1982
- R8 SKAGOT COUNTY SHORT PLAT 30-68, RECORDED SEPTEMBER 21, 1988, IN BOOK 86 OF SHORT PLATS AT PAGE 68 & 69 UNDER AUDITOR'S FILE NO. 8603210018
- R9 SKAGOT COUNTY SHORT PLAT 13-88, RECORDED JULY 18, 1988, IN BOOK 86 OF SHORT PLATS AT PAGE 144 & 145, UNDER AUDITOR'S FILE NO. 860180001
- R10 RECORD OF SURVEY FOR DAVID LUNSEY, RECORDED NOVEMBER 8, 2011, UNDER AUDITOR'S FILE NUMBER 201111080038
- R11 PLAT REVISION SURVEY OF 99-1-057 AND 99-4-008, RECORDED DECEMBER 31, 2011, UNDER AUDITOR'S FILE NUMBER 20121210100.

PLAT OF CASCADE HIGHLANDS

PHASE 1 & 3 - PL196-0058

SCALE 1" = AS NOTED
DRAWN BY: JTE
CHECKED BY: JTE
REVISIONS:
7/9 WA-115
JWB-17-187



STATE OF WASHINGTON
MOUNT VERNON, WA 98273
TEL: (360) 358-6189


SHEET: S-3
S.F. INDEX: 16-SOME

LINE TABLE

SEGMENT	DIRECTION	LENGTH
L1	S0413317"E	207.65
L2	S5034236"E	172.76
L3	S1423223"W	44.00
L4	S5247156"W	188.79
L5	S2746102"E	97.64
L6	N6319090"E	65.82
L7	N4910526"E	100.69
L8	S620156"W	123.63
L9	S074344"W	203.62
L10	S0943310"E	294.86
L11	N0780107"W	47.55
L12	N8937231"E	100.02
L13	S035927"E	46.99
L14	S035927"E	46.99
L15	N2559207"E	52.17
L16	N2559207"E	52.17
L17	N2229229"E	51.94

LEGEND & ABBREVIATIONS

- FOUND PLAT MONUMENT
- FOUND REBAR
- FOUND IRON PIPE
- FOUND 1/2" REBAR
- CALCULATED POSITION NOT SET/SEARCHED FOR, NOT FOUND
- CASED MONUMENT SET THIS PLAT PER SKAGOT COUNTY SPECIFICATIONS
- 1/2" X 24" IRON REBAR, WITH PLASTIC CAP MARKED: "M4 27327" SET THIS PLAT
- AN - AUDITOR'S FILE NUMBER
- FT - U.S. SURVEY FOOT
- FS - LAND SURVEY FOR FORESTED OR NATIVE CONDITION RETENTION AREAS

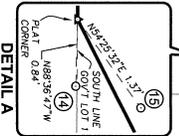

SECTION CORNER

FOUND AND ACCEPTED 2" INSIDE DIAMETER IRON PIPE WITH TACKED WOOD PLUG



RURAL RESERVE (RR)


EASEMENT REFERENCES

- A 0-FT WIDE PROWINGE UTILITY EASEMENT FOR ALL LOTS. SEE EASEMENT PROVISIONS SHEET S-2, NOTE 1.
- B 0-FT WIDE DRAINAGE EASEMENT TO BENEFIT FUTURE DEVELOPMENT OF TRACT C. SEE EASEMENT PROVISIONS, SHEET S-2, NOTE 2.
- C EASEMENT PROVISIONS, SHEET S-2, NOTE 4.
- D OFF-SITE DRAINAGE EASEMENT TO BENEFIT LOT 5. SEE EASEMENT PROVISIONS, SHEET S-2, NOTE 3.
- E 20-FT DRAINAGE AND UTILITY EASEMENT TO BENEFIT LOT 3, AND ADJACENT PROPERTY. SEE EASEMENT PROVISIONS, SHEET S-2, NOTE 4.
- F 20-FT SEWAGE TRANSPORT AND UTILITY EASEMENT TO BENEFIT LOT 1, 36, AND 37. SEE EASEMENT PROVISIONS, SHEET S-2, NOTE 8.
- G 30-FT ACCESS AND UTILITY EASEMENT TO BENEFIT LOTS 37 AND 7. SEE DETAIL, SHEET S-6.
- I 30-FT WIDE SHARED ACCESS AND UTILITY EASEMENT TO BENEFIT LOTS 34 AND 35. WITH 15-FOOT WIDE DRAINAGE AND UTILITY EASEMENT PROVISIONS, SHEET S-2, NOTE 8. SEE DETAIL, SHEET S-6.
- J SHARED ACCESS, UTILITY AND STOPWATER ROAD EASEMENT TO BENEFIT LOTS 8 AND 9, AND THE CASCADE HIGHLANDS HOMEOWNERS ASSOCIATION. SEE EASEMENT PROVISIONS, NOTE 10, SHEET S-4 AND SHEET S-9.
- K 20-LOT DISPERSION AREA. SEE PLAT NOTES AND APPROVAL CONDITIONS, SHEET S-2, NOTES 11 AND 12 AND SHEET S-8.
- L 10-FOOT DRAINAGE EASEMENT. SEE EASEMENT PROVISIONS, SHEET S-2, NOTE 11 AND SHEET S-9.

CENTER OF SECTION
W049°12' E 368.52' S
R448.52' S
S64 SURV 17561
6/29/2017

PLAT OF CASCADE HIGHLANDS - PHASE 1 AND 3 - PL196-0058
A PORTION OF THE SE 1/4 AND SW 1/4 AND GOVERNMENT LOT 1 OF SECTION 16, T.33N., R.4E, W.1M.

TRACT C - RESERVED FOR FUTURE DEVELOPMENT
PHASE 2 OF DAVID WELTS SUBDIVISION
PL 96-0058

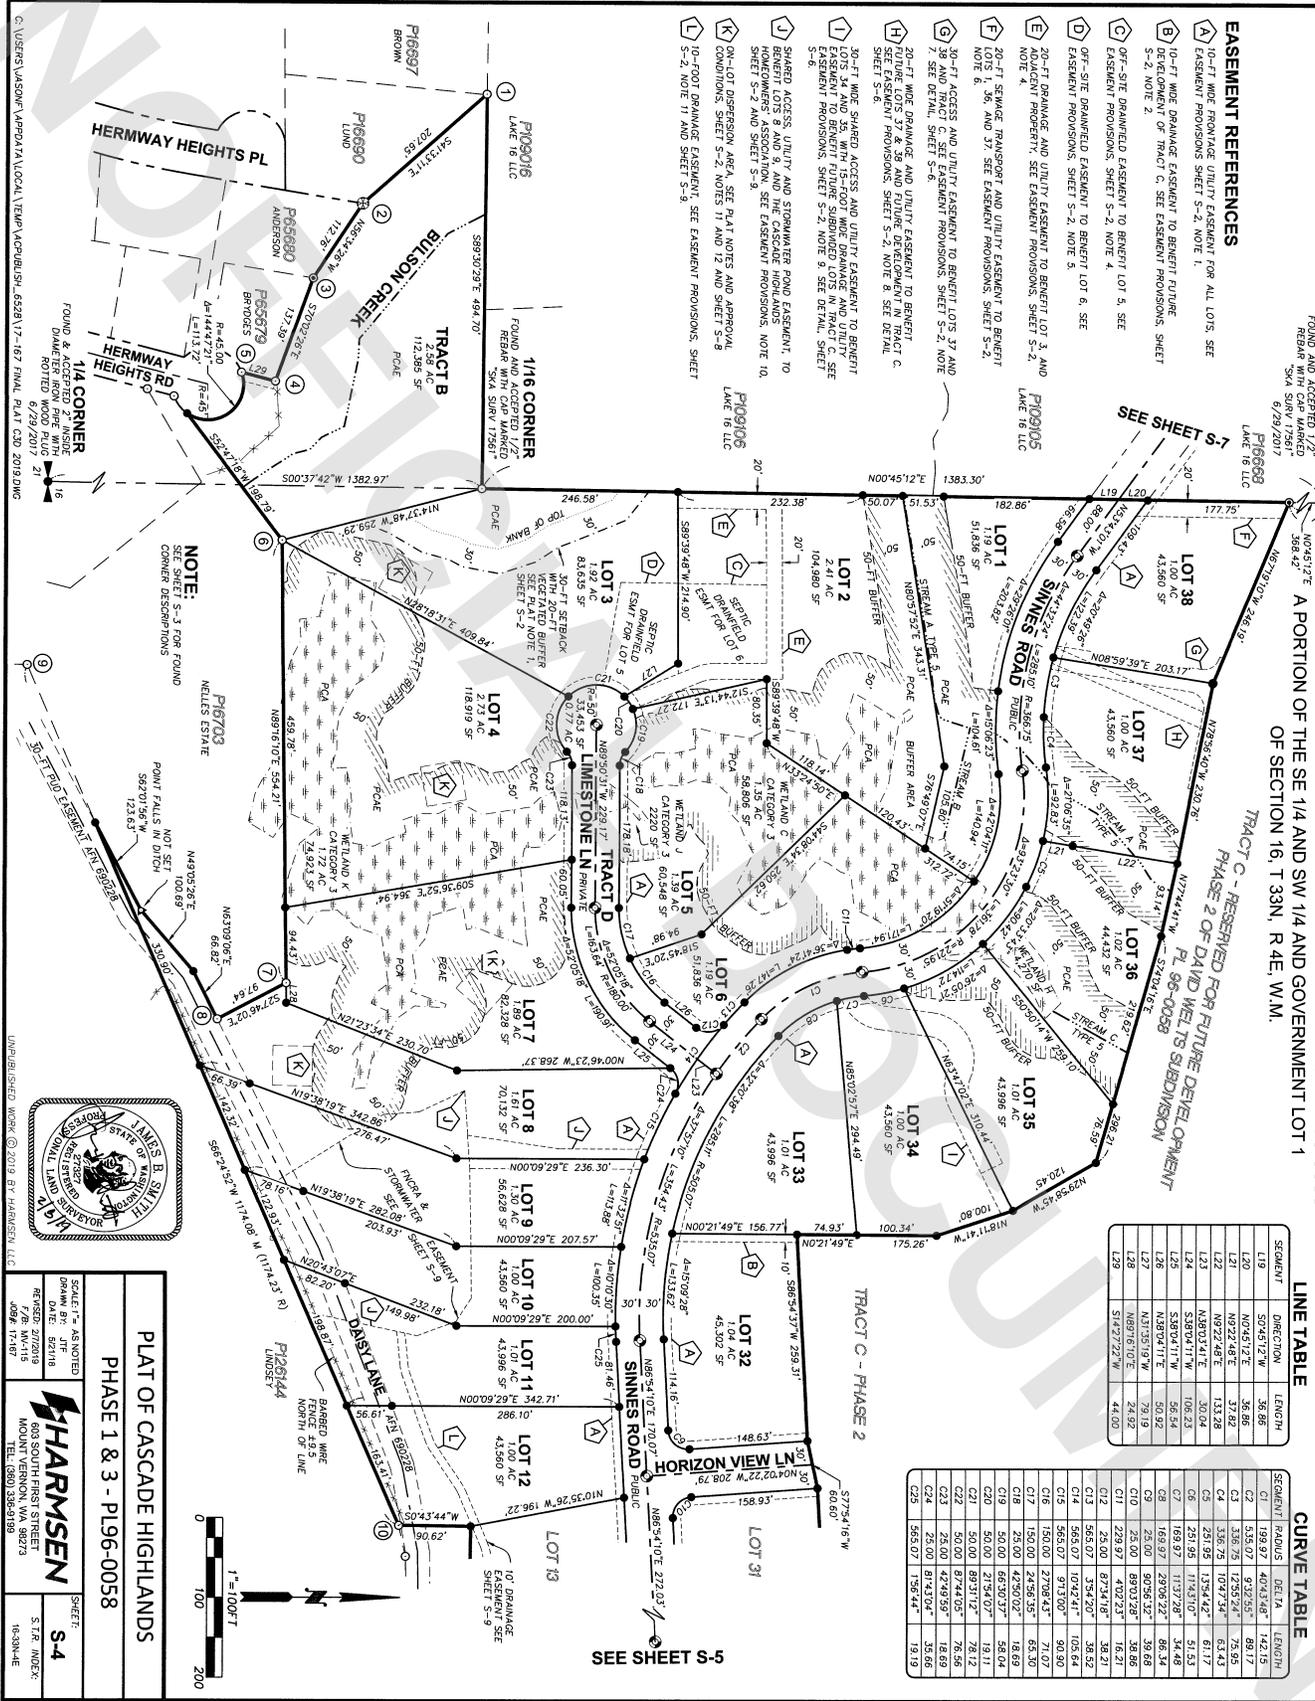



NOTE:
SEE SHEETS S-3 FOR FOUND
SET CORNER DESCRIPTIONS



PLAT OF CASCADE HIGHLANDS
PHASE 1 & 3 - PL196-0058

SHEET: **S 4**

DATE: 02/21/19
REVISION: 02/21/19
NO. 17-187

HARMSEN

STR. NO. 2019-04-16-30N-4E

LINE TABLE

SEQUENT	DIRECTION	LENGTH
L27	N1°35'19" W	79.19
L28	N89°16'10" E	24.92
L29	S14°27'22" W	44.00

CURVE TABLE


SEQUENT	RADIUS	DELT	LENGTH



SEE SHEET S-5

CENTER OF SECTION
 FOUND AND ACCEPTED 1/2"
 ROUND IRON PIPES
 S&A SURV 17581
 6/29/2017

PLAT OF CASCADE HIGHLANDS - PHASE 1 AND 3 - PL96-0058
 A PORTION OF THE SE 1/4 AND SW 1/4 AND GOVERNMENT LOT 1
 OF SECTION 16, T 33N, R 4E, W.M.

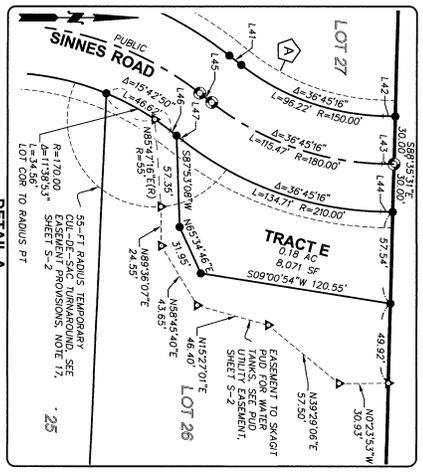


EASEMENT REFERENCES
 A 10-FT WIDE FRONTAGE UTILITY EASEMENT FOR ALL LOTS. SEE EASEMENT PROVISIONS, SHEET S-2, NOTE 1.
 B 16-FT WIDE DRAINAGE EASEMENT TO BENEFIT LOTS 22 AND 23. SEE EASEMENT PROVISIONS, SHEET S-2, NOTE 15.
 C 10-FT WIDE DRAINAGE EASEMENT TO BENEFIT LOT 27. SEE EASEMENT PROVISIONS, SHEET S-2, NOTE 16.
 D 10-FOOT DRAINAGE EASEMENT, SEE EASEMENT PROVISIONS, SHEET S-2, NOTE 11. SEE SHEET S-3.
 E ROAD IMPROVEMENT EASEMENT, SEE EASEMENT PROVISIONS, SHEET S-2, NOTE 16. SEE SHEET S-8.
 F ON-LOT DISPERSION AREA, SEE PLAT NOTES AND APPROVAL CONDITIONS, SHEET S-2, PLAT NOTES AND APPROVAL CONDITIONS NOTES 11 AND 12. SEE SHEET S-8.
 G 20-FT WIDE WATER LINE EASEMENT TO BENEFIT SMOOT PUD. SEE "740 UTILITY EASEMENT" SHEET S-2.

LINE TABLE

SEGMENT	DIRECTION	LENGTH
L10	N86°54'10"E	11.84
L11	N86°54'10"E	83.84
L12	N02°29'03"W	47.55
L13	S01°32'22"E	46.99
L14	S89°33'00"E	34.48
L15	N62°03'58"E	25.57
L16	N22°29'29"W	51.94
L17	S38°09'29"W	30.00
L18	N48°09'29"E	23.27
L19	N87°37'49"E	50.01
L20	N68°03'15"E	64.99
L21	N48°09'29"E	9.34


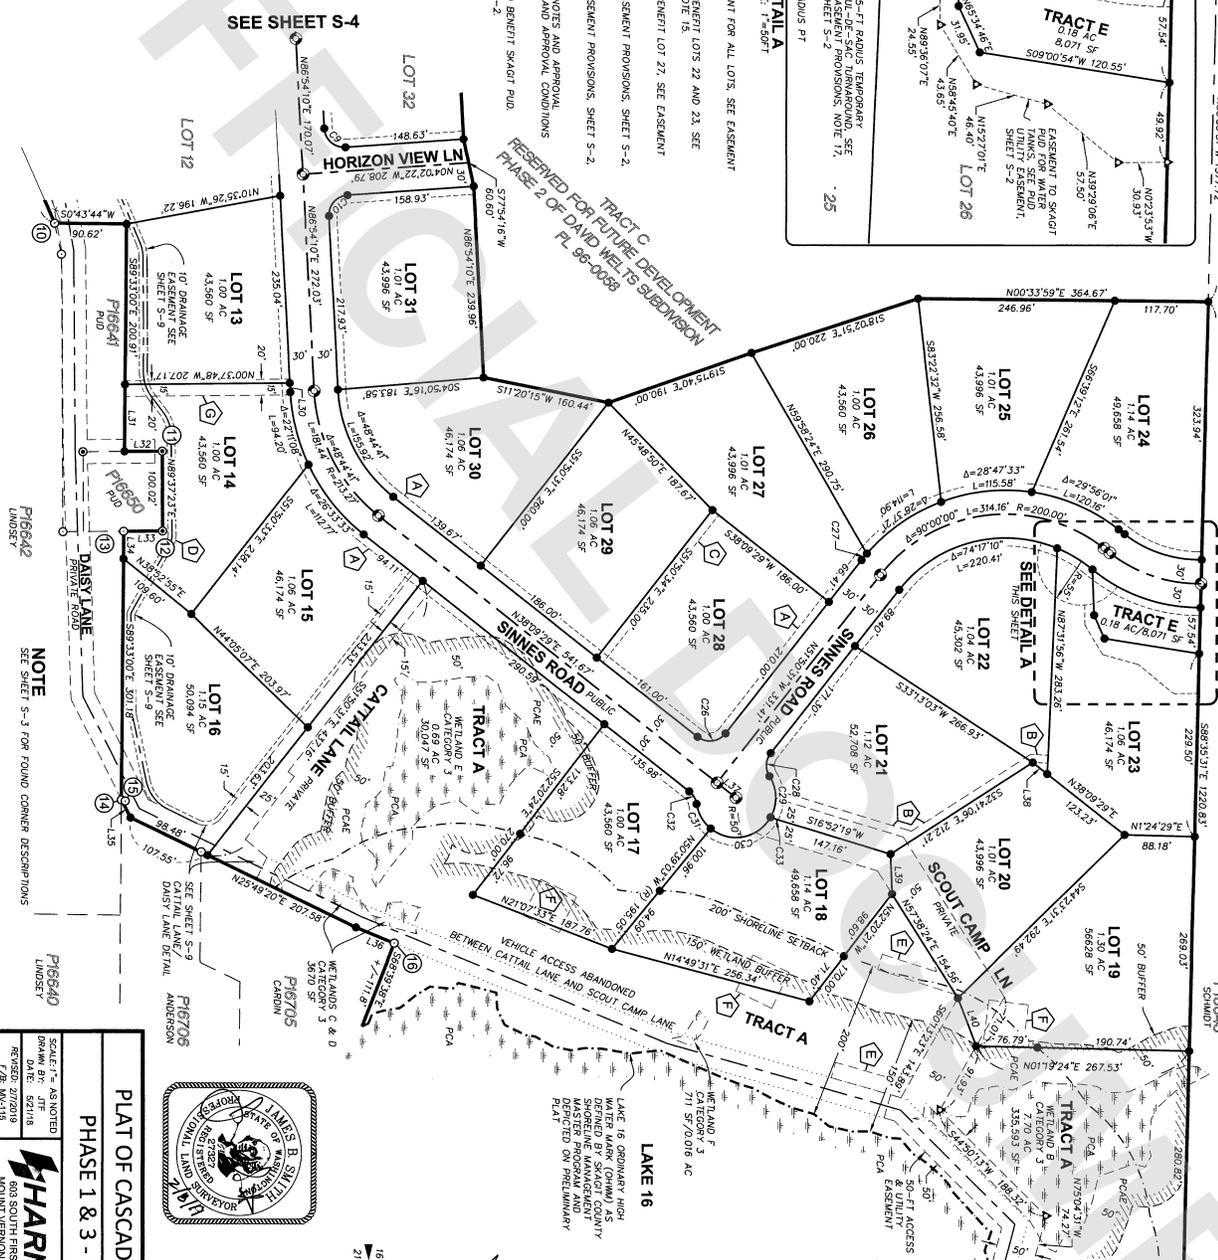

SECTION CORNER
 FOUND AND ACCEPTED 2" IRON PIPE
 DIAMETER OPEN IRON PIPE
 10/24/17

1/4 CORNER
 FOUND AND ACCEPTED 3/4" IRON PIPE
 TADAR & EDWARDS
 10/05/17

SCALE 1" = 100'

PLAT OF CASCADE HIGHLANDS
 PHASE 1 & 3 - PL96-0058

SHARMSEN
 800 SOUTH FIRST STREET
 MOUNT VERNON, WA 98273
 TEL: (360) 388-8199

SHEET: S-5
S.T.E. INDEX: MSH-5E




RESERVED FOR FUTURE DEVELOPMENT
 PHASE 2 OF DAVID WELLS SUBDIVISION
 PL 96-0068

NOTE: SEE SHEET S-3 FOR FOUND CORNER DESCRIPTIONS

UNPUBLISHED WORK © 2019 BY HARMSEN, LLC

USERS: JASON APPARATA LOCAL TERRAIN ACQUISITION 6/28/17 - 167 FINAL PLAT CSD 2019.DWG

PLAT OF CASCADE HIGHLANDS - PHASE 1 AND 3 - PL96-0058
A PORTION OF THE SE 1/4 AND SW 1/4 AND GOVERNMENT LOT 1
OF SECTION 16, T.33N., R.4E., W.1M.

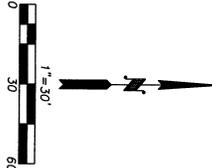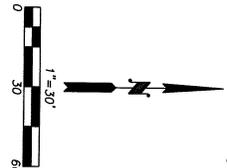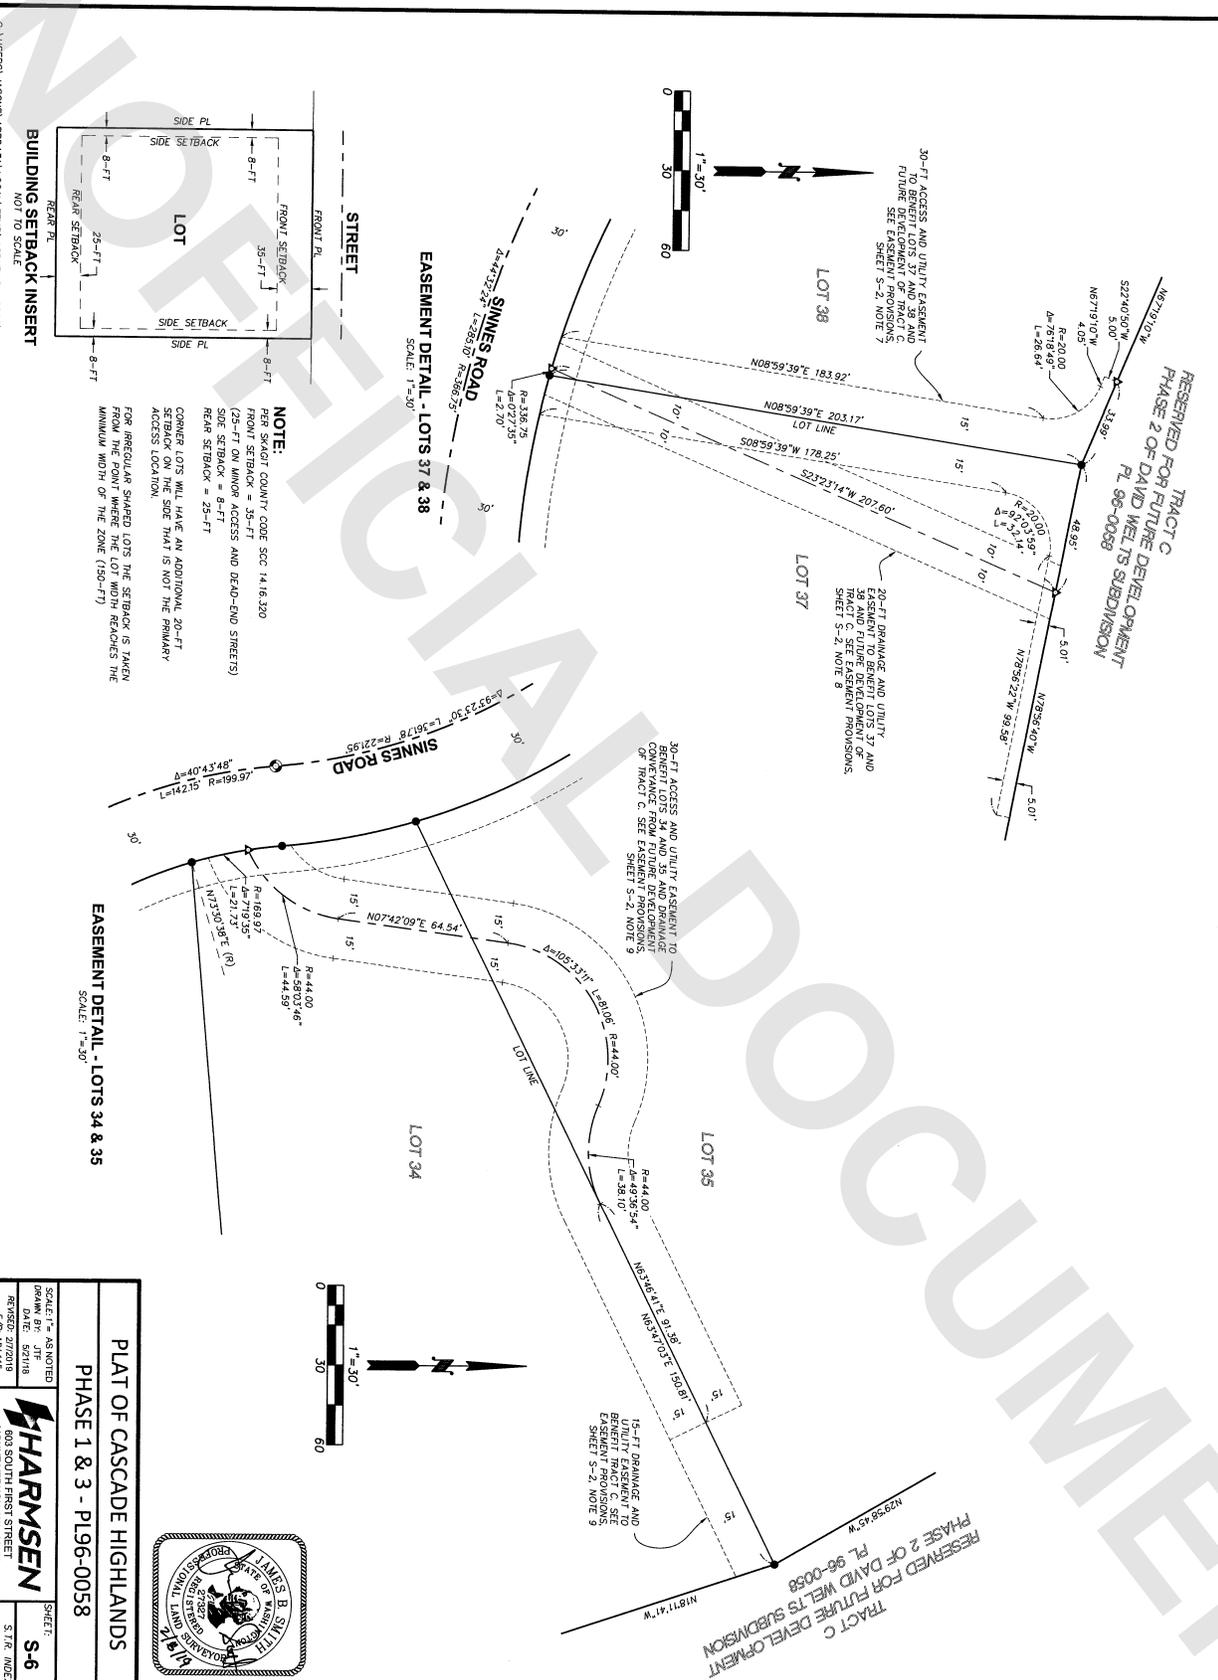

C:\USERS\JASON\APPROVAL\LOCAL TEMP\ADRIEN\65281\17-167 FINAL PLAT C30 2019.DWG
NOT TO SCALE

UNPUBLISHED WORK © 2019 BY HARMSEN, LLC


<p>PLAT OF CASCADE HIGHLANDS PHASE 1 & 3 - PL96-0058</p>		

HARMSEN
603 SOUTH FIRST STREET


1/4 CORNER
SQUARE CONCRETE
MONUMENT WITH BRASS DISK WITH
BLISSON RD AND SINNES RD
6/29/2017

PLAT OF CASCADE HIGHLANDS - PHASE 1 AND 3 - PL96-0058
A PORTION OF THE SE 1/4 AND SW 1/4 AND GOVERNMENT LOT 1
OF SECTION 16, T 33N, R 4E, W.M.

CENTER OF SECTION
S&A SURVY 17561
10/05/2017

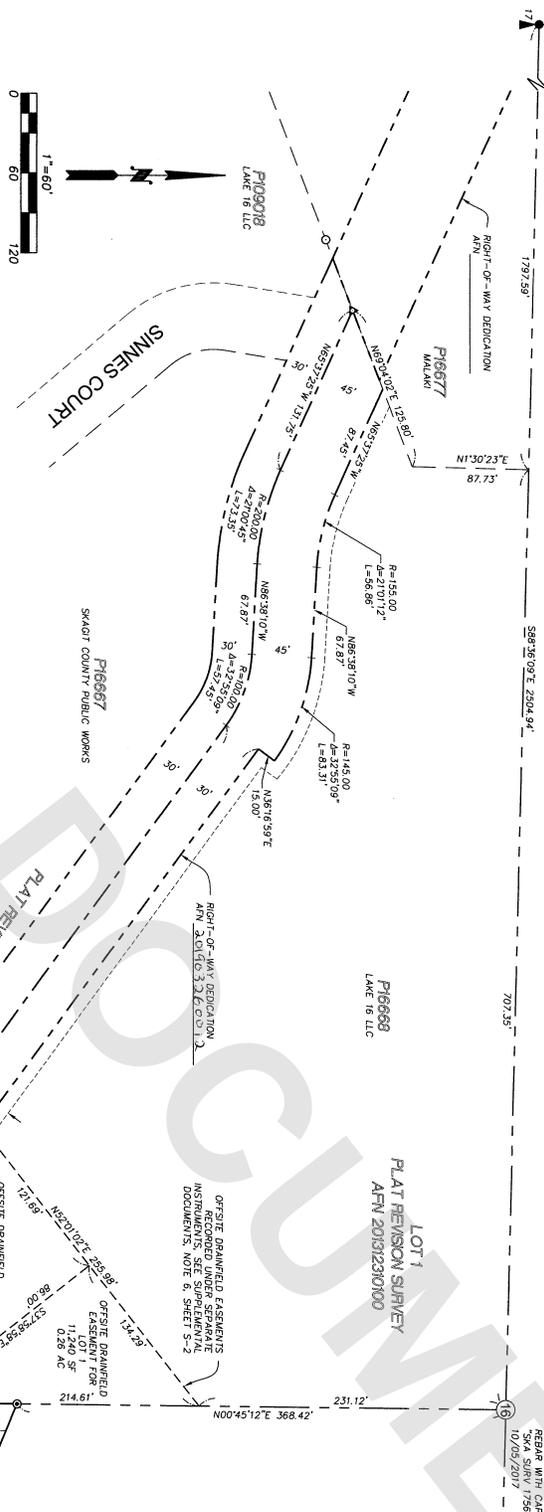

SINNES ROAD AND OFFSITE DRAINFIELD EASEMENT DETAIL
SCALE: 1"=60'

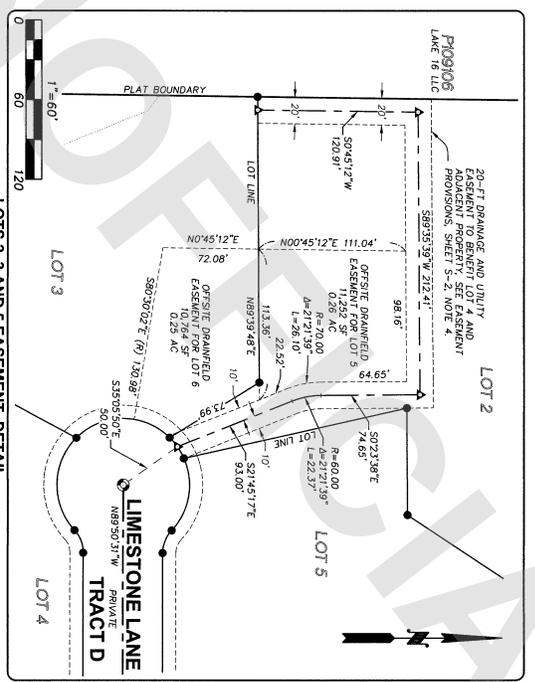

LOTS 2, 3 AND 5 EASEMENT DETAIL
SCALE: 1"=60'



PLAT OF CASCADE HIGHLANDS
PHASE 1 & 3 - PL96-0058


SCALE: 1"=60' AS NOTED
DRAWN BY: JTB
REVISION: 2/2/19
7/8, MW-115
JTB, 174-187





SHEET: S-7
S.F.S. INDEX: H&S&H

PLAT OF CASCADE HIGHLANDS - PHASE 1 AND 3 - PL96-0058
 A PORTION OF THE SE 1/4 AND SW 1/4 AND GOVERNMENT LOT 1
 OF SECTION 16, T. 33N, R. 4E, W.M.

NOTE:
 ALL DISPERSION AREAS ARE TO
 BE 50 FT X 50 FT SQUARE
 NO IMPROVEMENTS ARE TO BE
 MADE IN ADJACENT BUFFERS

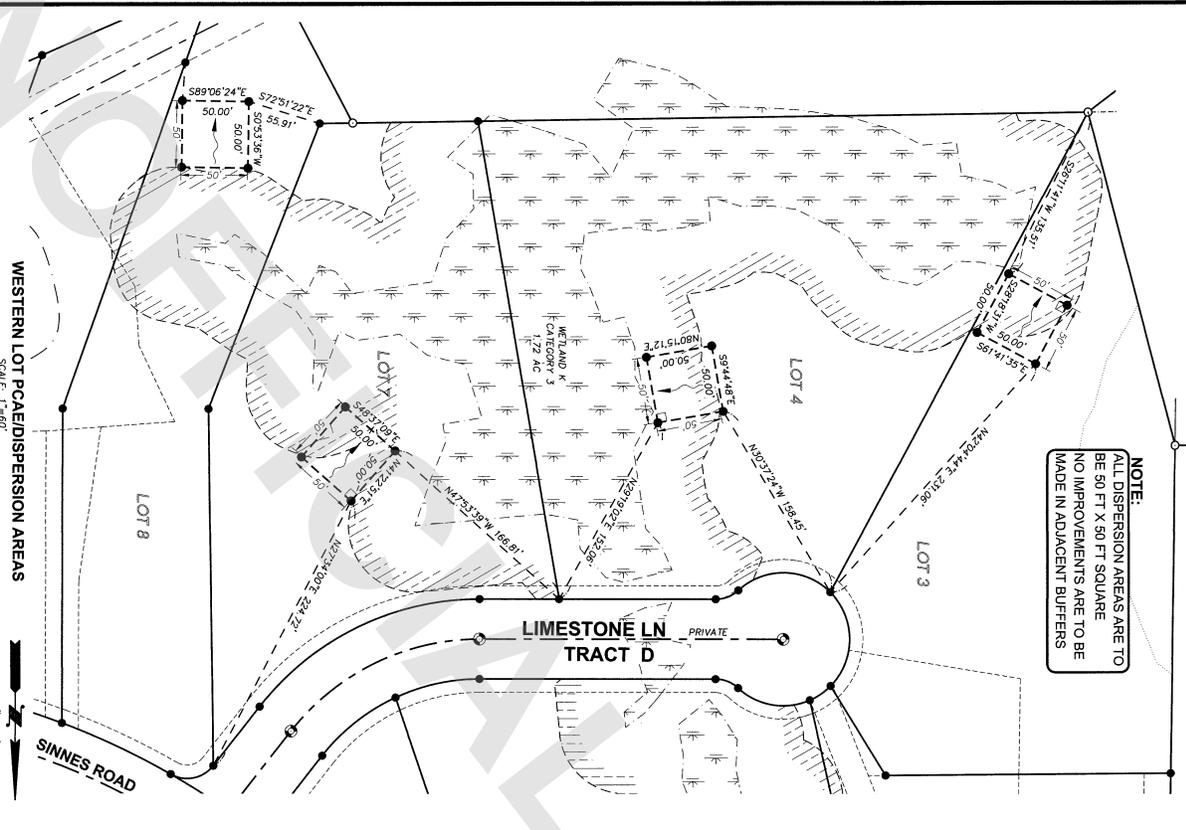

WESTERN LOT PCAE/DISPERSION AREAS
 SCALE: 1"=60'

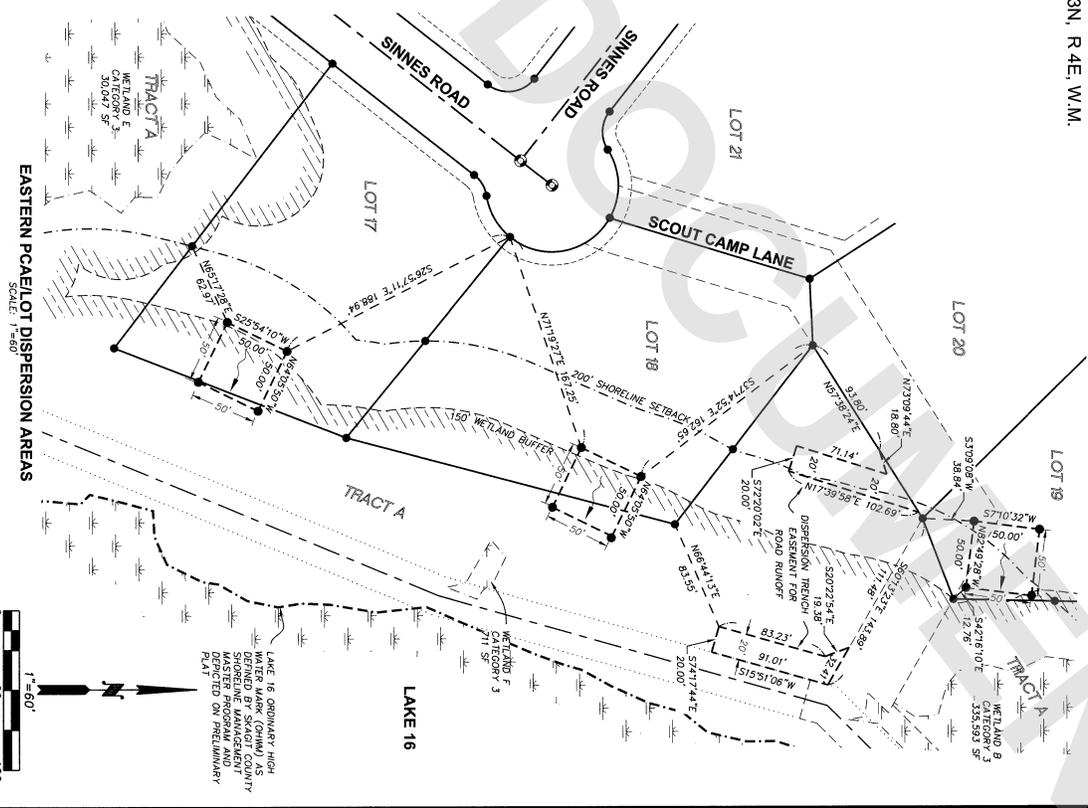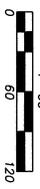

EASTERN PCAE/LOT DISPERSION AREAS
 SCALE: 1"=60'



PLAT OF CASCADE HIGHLANDS
 PHASE 1 & 3 - PL96-0058

SCALE: 1" = AS NOTED	SHEET: S-8


C:\USERS\JASON\APPDATA\LOCAL\TEMP\KCP\BUSH-6528\17-167 FINAL PLAT.CAD 2019.DWG

UNREGISTERED WORK © 2019 BY HARMSEN, LLC


PLAT OF CASCADE HIGHLANDS - PHASE 1 AND 3 - PL96-0058
A PORTION OF THE SE 1/4 AND SW 1/4 AND GOVERNMENT LOT 1
OF SECTION 16, T. 33N, R. 4E, W. 1M.



TRACT C - RESERVED FOR FUTURE DEVELOPMENT
PHASE 2 OF DAVID WELLS SUBDIVISION
PL 96-0098

NOTE:
THE PURPOSE OF THIS MAP IS TO DEPICT APPROXIMATE SOIL LOG DATA, PROPOSED PRIMARY AND RESERVE DRAINAGE AREAS, APPROXIMATE EXISTING WATER MAIN PLACEMENT PER SRAOT COUNTY REQUIREMENTS, AND THE GENERAL LOCATIONS OF NCPA SHARED DATA AND DIMENSIONS.

- LEGEND**
- SOIL TEST PIT LOCATION PER SRAOT COUNTY PERMIT SW7-0384
 - SOIL TEST PIT LOCATION PER SRAOT COUNTY PERMIT SW7-0382
 - PRIMARY DRAINAGE FIELD AREA, AS DESIGNED AND PROPOSED
 - RESERVE DRAINAGE FIELD AREA, AS DESIGNED AND PROPOSED
 - APPROXIMATE WATERLINE LOCATION
 - SEWAGE TRANSPORT LINE, AS DESIGNED AND PROPOSED
 - PCHA SIGN

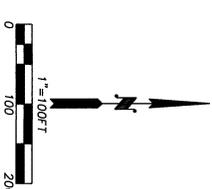

C:\USERS\JASON\APPDATA\LOCAL\TEMP\APPUBLSH_652817-167\FINAL PLAT C3D 2019.DWG

UNPUBLISHED WORK © 2019 BY HARMSEN, LLC



PLAT OF CASCADE HIGHLANDS	
PHASE 1 & 3 - PL96-0058	
SCALE: 1" = AS NOTED	SHEET: S-10
DRAWN BY: JIF	DATE: 02/18



PLAT OF CASCADE HIGHLANDS - PHASE 1 AND 3 - PL96-0058
A PORTION OF THE SE 1/4 AND SW 1/4 AND GOVERNMENT LOT 1
OF SECTION 16, T 33N, R 4E, W.M.

NOTE:

THE PURPOSE OF THIS MAP IS TO DEPICT APPROXIMATE SOIL LOG DATA, PROPOSED PRIMARY AND RESERVE DRAINAGE AREAS, SOIL DRAINAGE PATTERNS, AND THE GENERAL LOCATIONS OF WPA COUNTY REQUIREMENTS, AND THE GENERAL LOCATIONS OF WPA SIGNAGE FOR THE PROJECT. REFERENCE SHEET S-4 FOR PLAT SIGNET DATA AND DIMENSIONS

LEGEND

- SOIL TEST PIT LOCATION PER SKAGIT COUNTY PERMIT SW7-0384
- * SOIL TEST PIT LOCATION PER SKAGIT COUNTY PERMIT SW05-0282
- ▭ (with 'R') RESERVE DRAINAGE AREA, AS DESIGNED AND PROPOSED
- ▭ (with 'P') RESERVE DRAINAGE AREA, AS DESIGNED AND PROPOSED
- (with 'S') APPROXIMATE WATERLINE LOCATION
- (with 'S') SEWAGE TRANSPORT LINE, AS DESIGNED AND PROPOSED
- ⬠ PCA SIGN

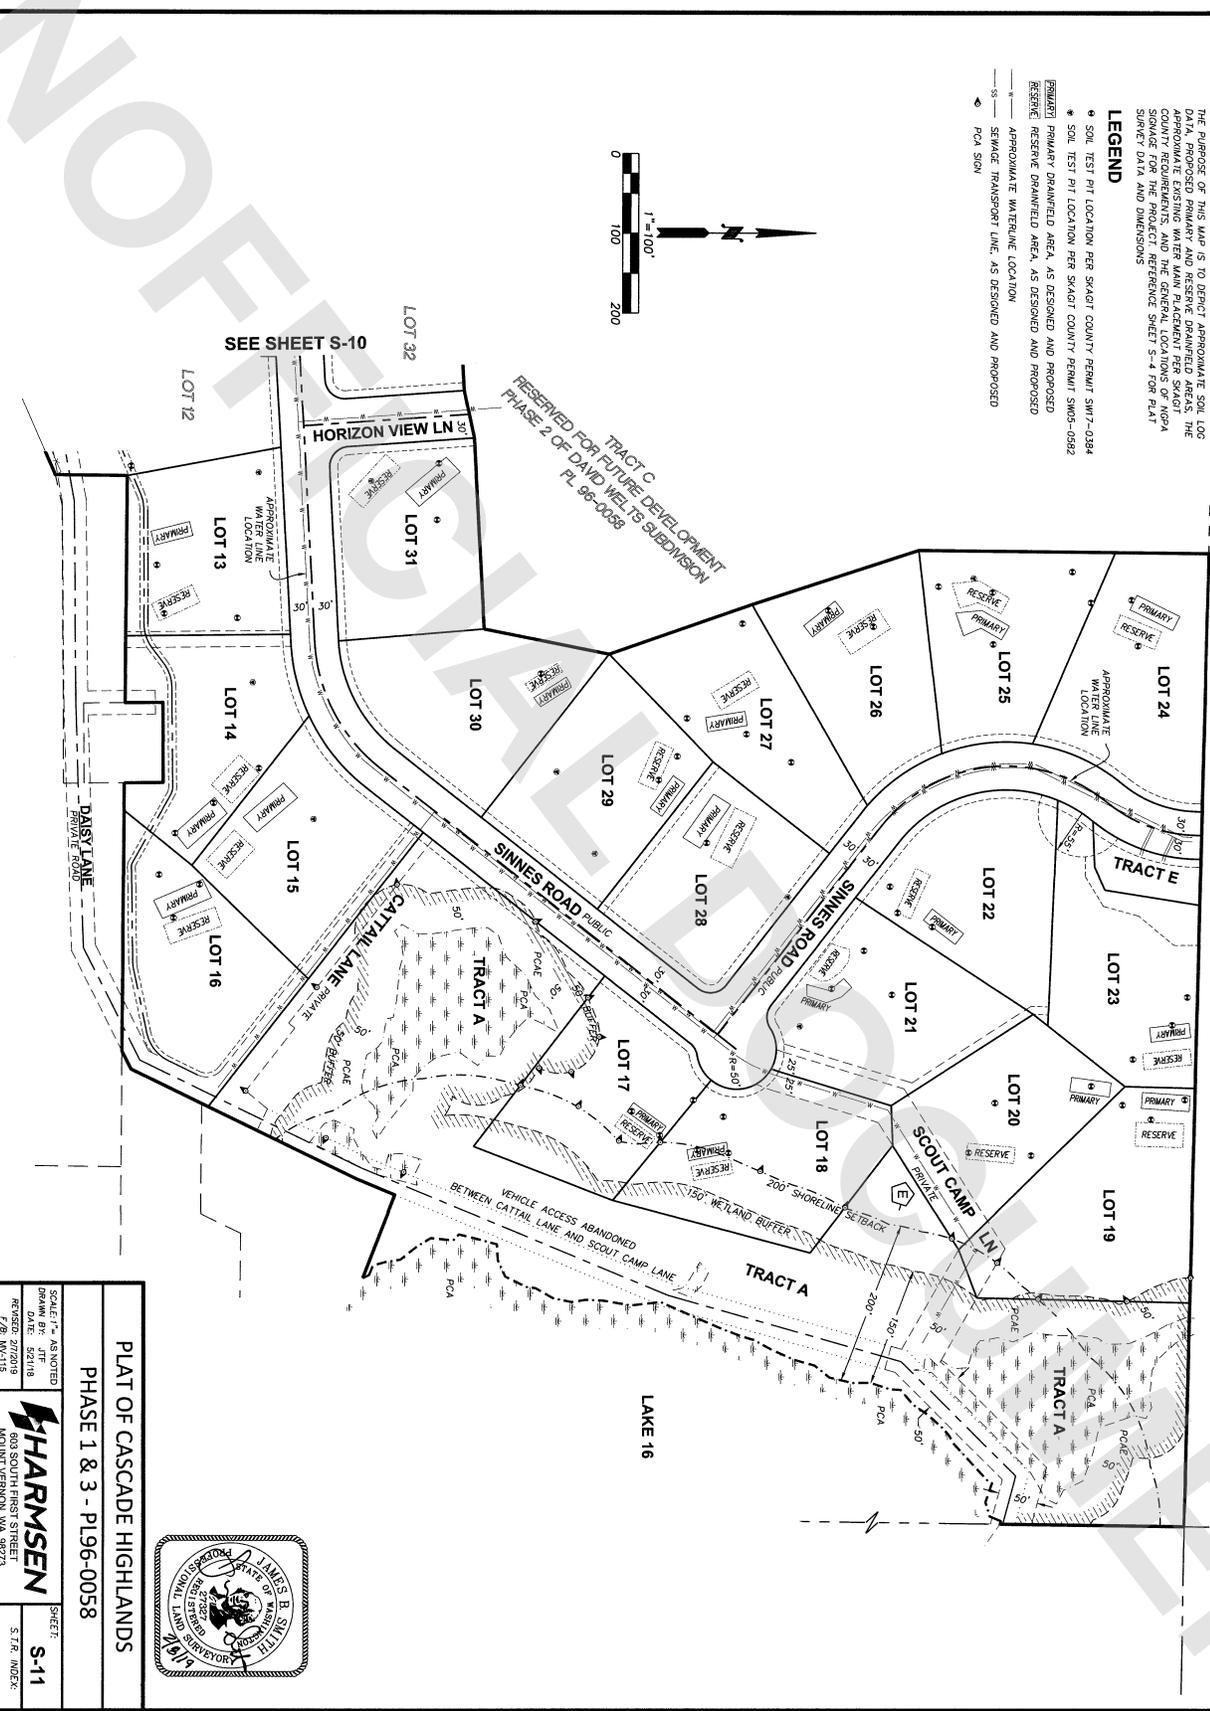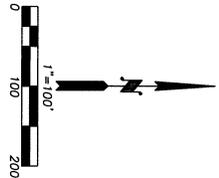

SEE SHEET S-10

RESERVED FOR FUTURE DEVELOPMENT
PHASE 2 OF DAVID WELTS SUBDIVISION
PL 96-0038



PLAT OF CASCADE HIGHLANDS
PHASE 1 & 3 - PL96-0058

HARMSEN 803 SOUTH FIRST STREET MOUNT VERNON, WA 98273 TEL: (360) 338-8189	


UNPUBLISHED WORK © 2019 BY HARMSEN, LLC