



Survey in the SE1/4 & SW1/4 of the NW1/4 of Section 5, Twp. 24 N., Rng. 2 E., W.M.

SECTION CORNER
 COMPUTED POSITION AS
 PER SURVEY RECORDS
 SURVEY AT PAGE 53
 RECORDS OF SKAGIT
 COUNTY

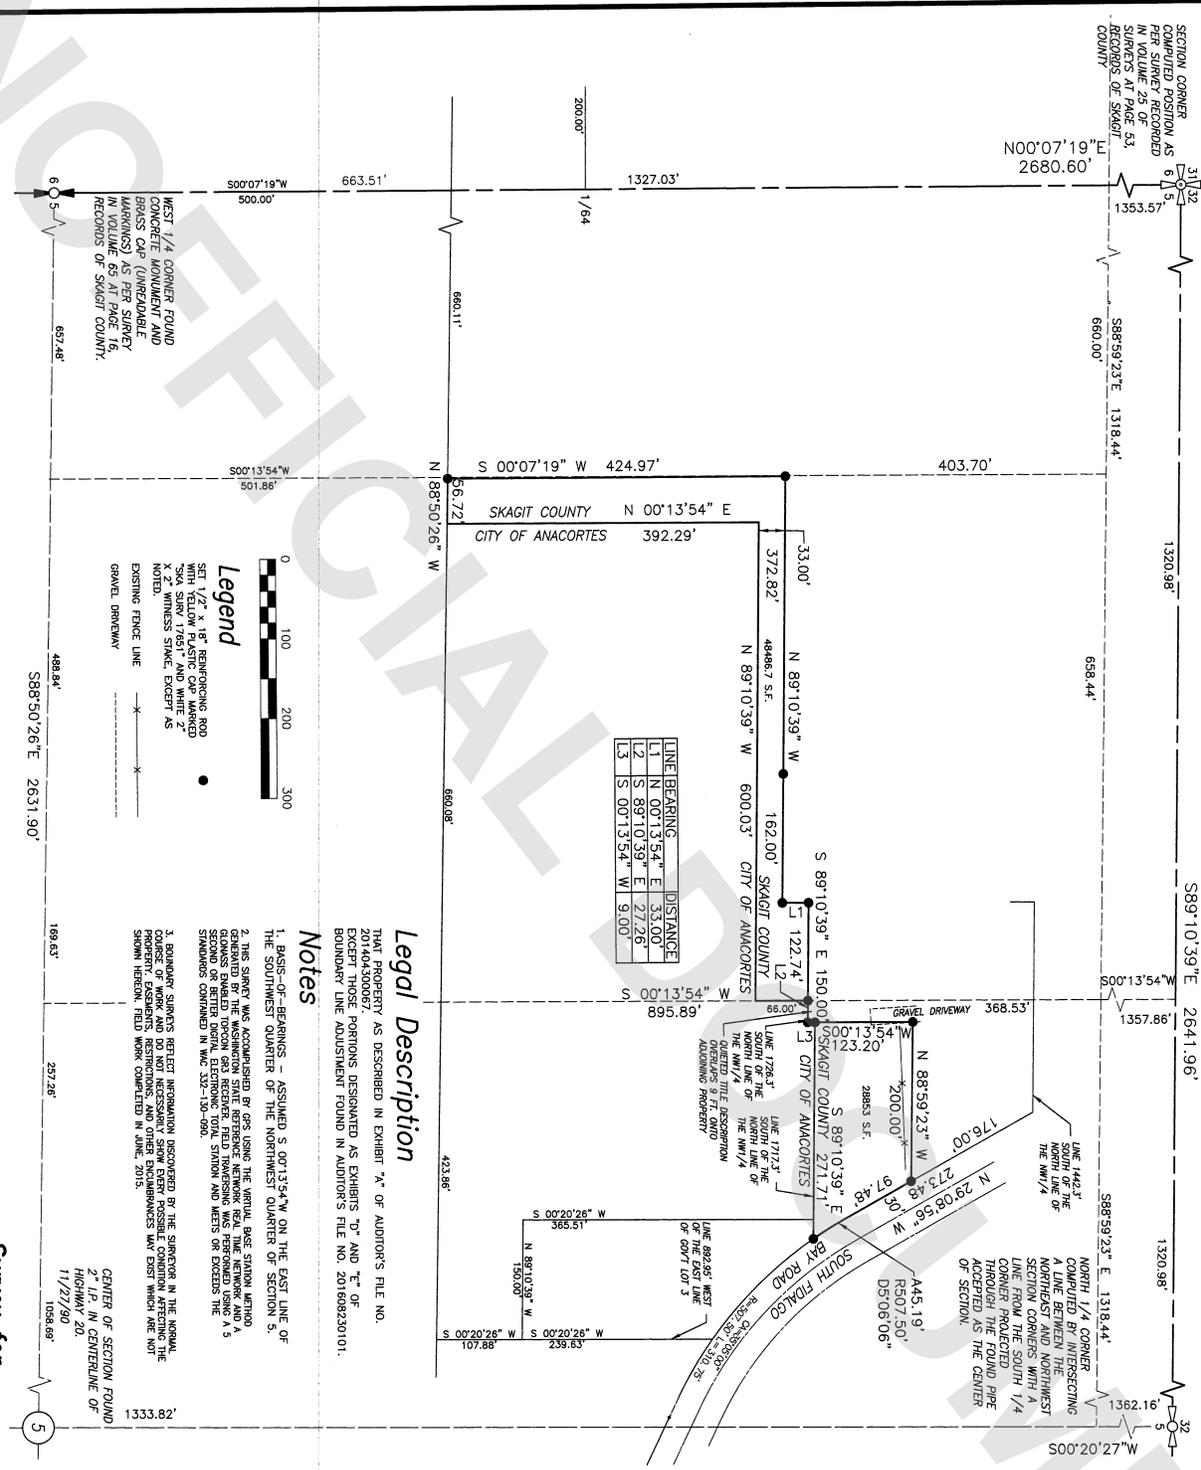

 IN VOLUME 65 AT PAGE 16,
 RECORDS OF SKAGIT COUNTY.

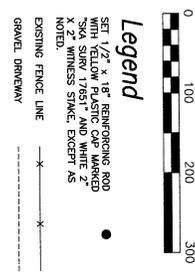

Legal Description


Notes

1. BASIS OF BEARINGS - ASSUMED S 00°13'54" W ON THE EAST LINE OF THE SOUTHWEST QUARTER OF THE NORTHWEST QUARTER OF SECTION 5.
3. BOUNDARY SURVEYS REFLECT INFORMATION DISCOVERED BY THE SURVEYOR IN THE NORMAL COURSE OF WORK AND DO NOT NECESSARILY SHOW EVERY POSSIBLE CONDITION AFFECTING THE SHOWN HEREON. FIELD WORK COMPLETED IN JUNE, 2015.

Survey for
Don Munks

Skagit Surveyors & Engineers
 806 Metcalf St., Sedro-Woolley, WA 98284 Phone: (360) 855-2121 FAX: (360) 855-1658



SURVEYOR'S CERTIFICATE
 This map correctly represents a survey made by me or under my direction in conformance with the Survey Recording Act in December 2016 at the request of Don Munks.
 Louis H. Regua, CSR #16224
 Date 5/20/19

AUDITOR'S CERTIFICATE
 201905220005
 Filed for record this 22 day of May 2019 at 1:27 PM in book ... of ... at page ... at the request of
 Sandra Perkins
 County Auditor or Deputy Auditor