


PLAT OF ARBOR GLEN
 PLAT FILE NO. SW2017-330
 FOR GRANITE HOLDINGS
 A PORTION OF THE NE 1/4 OF THE SE 1/4 OF SECTION 23,
 TOWNSHIP 35 N, RANGE 4 E, WM.

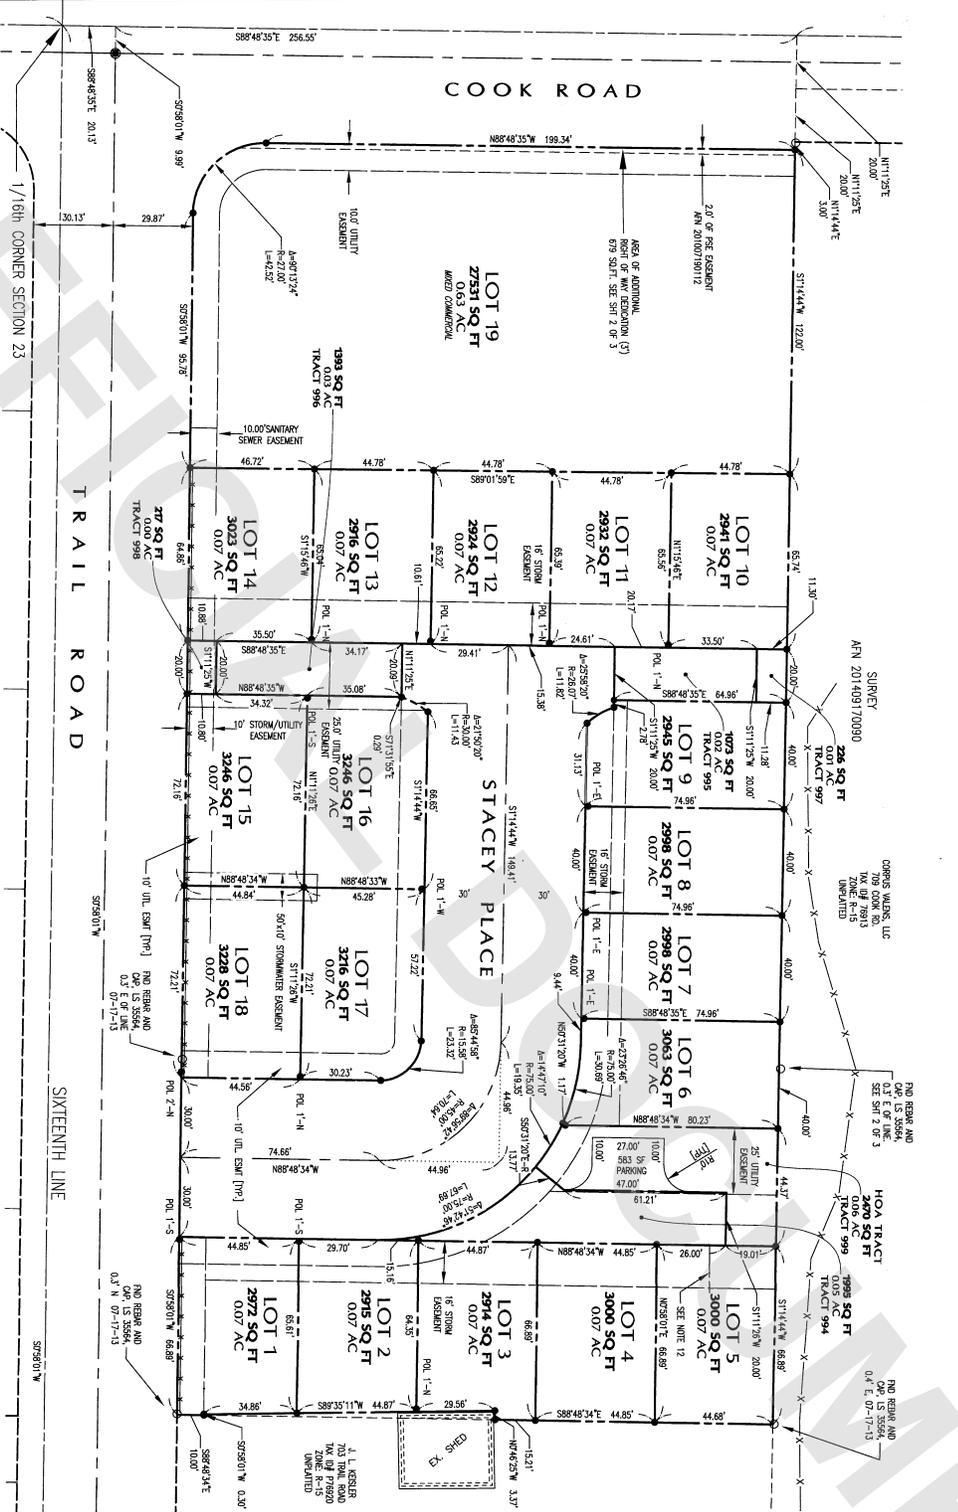

LEGEND

- X — 4' PRIVATE FENCE SEE NOTE 8

REFERENCE POINTS TO BE USED FOR ALL DIMENSIONS REPRESENTS A SET POINT ON LINE A REBAR AND FEET FROM THE ACTUAL CORNER AND DIRECTION



Sound Development Group
 ENGINEERING, SURVEYING & LAND DEVELOPMENT SERVICES
 P.O. Box 1705 • 1111 Cleveland Avenue, Suite 202

PLAT FILE NO. SW2017-330
PLAT OF ARBOR GLEN

OWNERS
 GRANITE HOLDINGS

DATE: 01/10/19 PROJECT NO. 13049
 BR: TAZ SCALE: 1" = 30'
 SHEET 3 OF 3

