
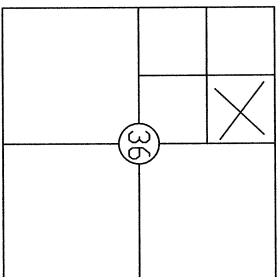


- NOTES:
1. SET RE-BAR AND YELLOW CAP P.L.S. #27807.
 2. FOUND REBAR AND CAP AS NOTED.
 3. FOUND EXISTING PIPE IN STREET AS NOTED.
 4. FOUND EXISTING PIPE AS NOTED.
 5. EQUIPMENT USED: TOTAL STATION.
 6. ALL MONUMENTS SET AND PROPERTY CORNERS SET ON 3-27-2019.
 7. ERROR OF CLOSURE MEETS WASHINGTON STATE SURVEY STANDARDS.
 8. SURVEY METHOD: STANDARD FIELD TRAVERSE.
 9. BASIS OF BEARINGS: PLAT OF ALVERSON'S CAMPING TRACTS AF #151633.
 10. THIS SURVEY WAS PERFORMED WITHOUT THE BENEFIT OF A CURRENT TITLE REPORT. THIS SURVEY DOES NOT REPORT TO SHOW ALL EASEMENTS WHICH MAY AFFECT THE PARCELS SHOWN HEREON.
 11. THIS IS A BOUNDARY SURVEY ONLY. UTILITIES WERE NOT INVESTIGATED.
 12. THIS SURVEY HAS DEPICTED EXISTING OCCUPATIONAL LINES IN ACCORDANCE WITH W.A.C.H. 332.130. THESE OCCUPATIONAL INDICATORS MAY INDICATE A POTENTIAL FOR CLAIMS OF UNWRITTEN TITLE OWNERSHIP. THE FINAL RESOLUTION OF SUCH CLAIMS HAS NOT BEEN RESOLVED BY THIS BOUNDARY SURVEY.

SURVEYORS CERTIFICATE
THIS RECORD OF SURVEY CORRECTLY REPRESENTS A SURVEY MADE BY ME OR UNDER MY DIRECTION IN CONFORMANCE WITH THE SURVEY RECORDING ACT AT THE REQUEST OF KAREN EVERETT OF SKAGIT COUNTY, WASHINGTON.
DATE: K. HERRIGSTAD, P.L.S. 7-11-19
Certificate No. 27807

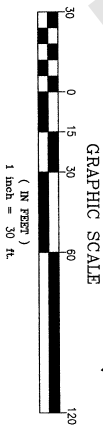

NE 1/4 OF THE NW 1/4 OF
SECTION 36, TOWNSHIP 36 N, RANG 1 EAST

RECORD OF
SURVEY

A PORTION OF THE NE 1/4 OF THE NW 1/4, SECTION 36,
TOWNSHIP 36 N, RANG. 1 EAST, W.M.
SKAGIT COUNTY, WASHINGTON


HERRIGSTAD ENGINEERING & SURVEYING

4320 Whistle Lake Road, Anacortes, WA 98221 (360) 299-8804

DWN BY: DKH
CHECK BY: DH
DATE: JUN 2019

SCALE: 1"=30'

06/2019-30

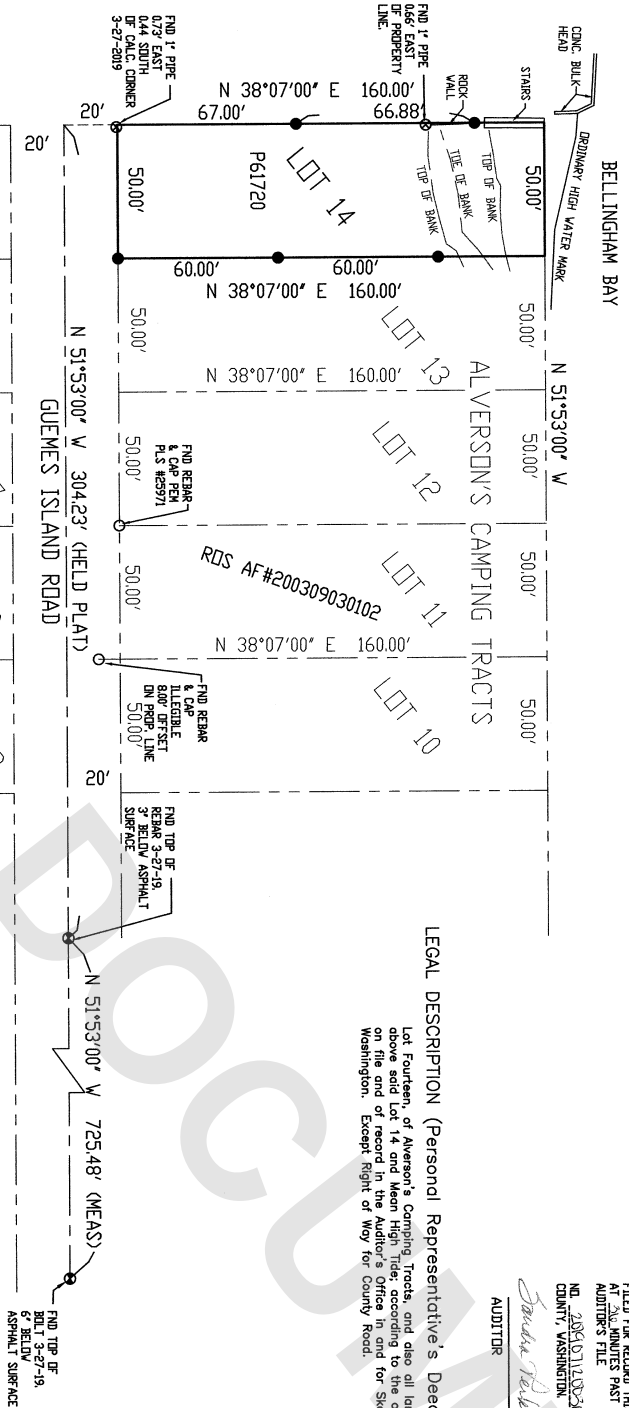

LEGAL DESCRIPTION (Personal Representative's Deed, AF #199705070037)

Lot Fourteen, of Alverson's Camping Tracts, and also all land lying between the above said Lot 14 and Mean High Tide, according to the official plat thereof as on file and of record in the Auditor's Office in and for Skagit County, Washington. Except Right of Way for County Road.

AUDITORS CERTIFICATE
FILED FOR RECORD THIS 12 DAY OF JULY 2019
AT ANACORTES, WASH. DEPT. OF RECORDS & COMMUNITY DEVELOPMENT
AUDITOR'S FILE NO. 201907120030 RECORDS OF SKAGIT COUNTY, WASHINGTON
AUDITOR: *Janeen Peterson* Deputy Auditor
DEPUTY AUDITOR: *Andy J. Cole*