



201909050037

09/05/2019 11:43 AM Pages: 1 of 2 Fee: \$193.50
Skagit County Auditor

PLAT OF WOODROW PLACE

A PORTION OF THE NE1/4 OF THE SW1/4 AND NW1/4 OF THE SE1/4 OF SECTION 13, TOWNSHIP 35 N, RANGE 4 E, WMA FILE NO. SW 2019-227

DEDICATION




BY: August 29 2019
VICE PRESIDENT
BY: August 29 2019

ACKNOWLEDGMENT

I CERTIFY THAT I KNOW OR HAVE SUFFICIENT EVIDENCE THAT Tricia L. Beckwith IS THE PERSON WHO APPEARED BEFORE ME, AND SAID PERSON ACKNOWLEDGED THAT HE/SHE SIGNED THIS INSTRUMENT, ON DATE THAT HE/SHE WAS ADMITTED TO EXECUTE THE INSTRUMENT AND ACKNOWLEDGED IT AS THE Vice President OF BYK CONSTRUCTION, INC., A LIMITED LIABILITY COMPANY, TO BE THE FREE AND VOLUNTARY ACT OF SAID PARTY FOR THE USES AND PURPOSES MENTIONED IN THE INSTRUMENT.



SIGNATURE: Tricia L. Beckwith
NOTARY PUBLIC, EXPIRES: 01-01-21
RESIDING AT: 2100 1st Ave SE, Everett, WA 98201

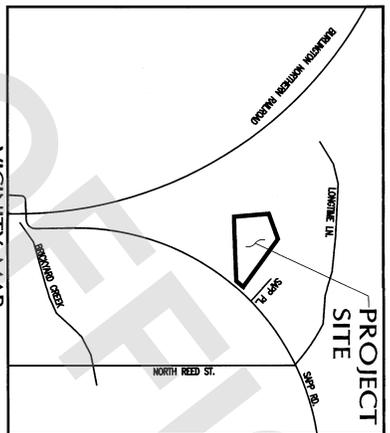

VICINITY MAP
SCALE: 1" = 500'

SUBDIVISION CERTIFICATE
HEREBY CERTIFY THAT THIS PLAT OF WOODROW PLACE IS MADE UPON AN ACTUAL SURVEY AND SUBDIVISION OF LAND AND THAT THE SAME IS IN ACCORDANCE WITH THE ACTS AND REGULATIONS OF THE CITY OF SKAGIT, WASHINGTON AND THAT I HAVE COMPLIED WITH THE PROVISIONS OF THE STATUTES AND REGULATIONS OF THE CITY OF SKAGIT, WASHINGTON.
WMA FILE NO. SW 2019-227
DATE: 8-28-2019
CERTIFICATE NO. 5008

LEGAL DESCRIPTION

SKAGIT COUNTY, WASHINGTON.

SCHEDULE OF TERMS

- 1. THE PLAT NUMBER AND DATE OF APPROVAL SHALL BE INCLUDED IN ALL DEEDS AND CONTRACTS.
- 2. SITE AREA BEFORE ROW DEDICATION: 84,800 SF (1.93 ACRES) - AREA OF DEDICATION: 16,588 SF (0.39 ACRES); SITE AREA AFTER DEDICATION: 68,212 SF (1.54 ACRES) SEE SKAGIT-04 SHORT PLAT NO. SW-05-94 - RECORDED UNDER SKAGIT COUNTY AUDITOR'S NO. 199502210102.
- 3. SERVICE PROVIDER: CITY OF SKAGIT-WOODLEY STREET DEPARTMENT, CITY OF SKAGIT-WOODLEY WATER, SKAGIT COUNTY AND NO. 1 WOODLEY POWER, PLANT SOUND ENERGY TELEPHONE, FRONTIER COMMUNICATIONS, SKAGIT COUNTY AND NO. 1 WOODLEY TELEVISION CABLE, COMCAST CORPORATION
- 4. THE PROPERTY IS SUBJECT TO EASEMENTS, RESTRICTIONS OR OTHER EXCEPTIONS AS DECLARED IN THE TITLE REPORT
- 7. AS SHOWN ON THIS SHEET UNDER SCHEDULE "B"
- 8. FRONT YARD SETBACK: ONE (1) STRAY METERS AND ACCESSORY STRUCTURES SHALL HAVE A MINIMUM OF FIVE (5) FEET FROM THE FRONT YARD SETBACK LINE. THE MINIMUM SETBACK FOR ALL OTHER STRUCTURES SHALL BE AS SHOWN ON THIS SHEET UNDER SCHEDULE "B"
- 9. THE HOMEOWNERS ASSOCIATION DECLARATION OF COVENANTS, CONDITIONS RESTRICTIONS AND RESERVATIONS FOR THE APPLICABLE TRACT NO. 201001200238




ACKNOWLEDGMENT

I CERTIFY THAT I KNOW OR HAVE SUFFICIENT EVIDENCE THAT Scott & Erika's IS THE PERSON WHO APPEARED BEFORE ME, AND SAID PERSON ACKNOWLEDGED THAT HE/SHE SIGNED THIS INSTRUMENT, ON DATE THAT HE/SHE WAS ADMITTED TO EXECUTE THE INSTRUMENT AND ACKNOWLEDGED IT AS THE OWNER OF THE PROPERTY TO BE THE FREE AND VOLUNTARY ACT OF SAID PARTY FOR THE USES AND PURPOSES MENTIONED IN THE INSTRUMENT.



SIGNATURE: Scott & Erika's
NOTARY PUBLIC, EXPIRES: 8-15-20

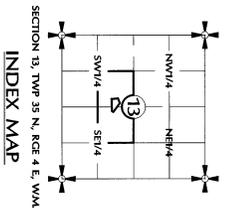

Sound Development Group
ENGINEERING, SURVEYING & LAND DEVELOPMENT SERVICES
P.O. Box 17705 • 1111 Cleveland Avenue, Suite 202
Mount Vernon, WA 98273
Tel: 360-404-2010 Fax: 360-404-2013

AUDITORS CERTIFICATE
FILED FOR RECORD THIS 5th DAY OF SEPTEMBER 2019
AT 11:13 A.M. AT THE REQUEST OF SOUND DEVELOPMENT GROUP
FILE NUMBER: 201909050037
Auditor: Tricia L. Beckwith
DEPUTY: John F. ...

SKAGIT COUNTY TREASURER
DATE: SEP 2019
BY: ...

CITY FINANCE DIRECTOR
DATE: SEP 2019
BY: ...




APPROVALS
DATE: SEP 2019
BY: ...

UTILITY EASEMENT
DATE: SEP 2019
BY: ...

PLAT OF WOODROW PLACE
FILE NO. SW 2019-227
A PORTION OF THE NE1/4 OF THE SW1/4 AND NW1/4 OF THE SE1/4 OF SECTION 13, TOWNSHIP 35 N, RANGE 4 E, WMA, COUNTY OF SKAGIT, STATE OF WASHINGTON
OWNERS: BYK CONSTRUCTION, INC.
DATE: 08/28/2019 SCALE: 1"=60'
PROJECT NO. 18100 FILE: 18030FINAL.DWG

PLAT OF WOODROW PLACE
A PORTION OF THE NE1/4 OF THE SW1/4 AND NW1/4 OF SECTION 13, TOWNSHIP 35 N, RANGE 4 E, WM
FILE NO. SW 2018-227

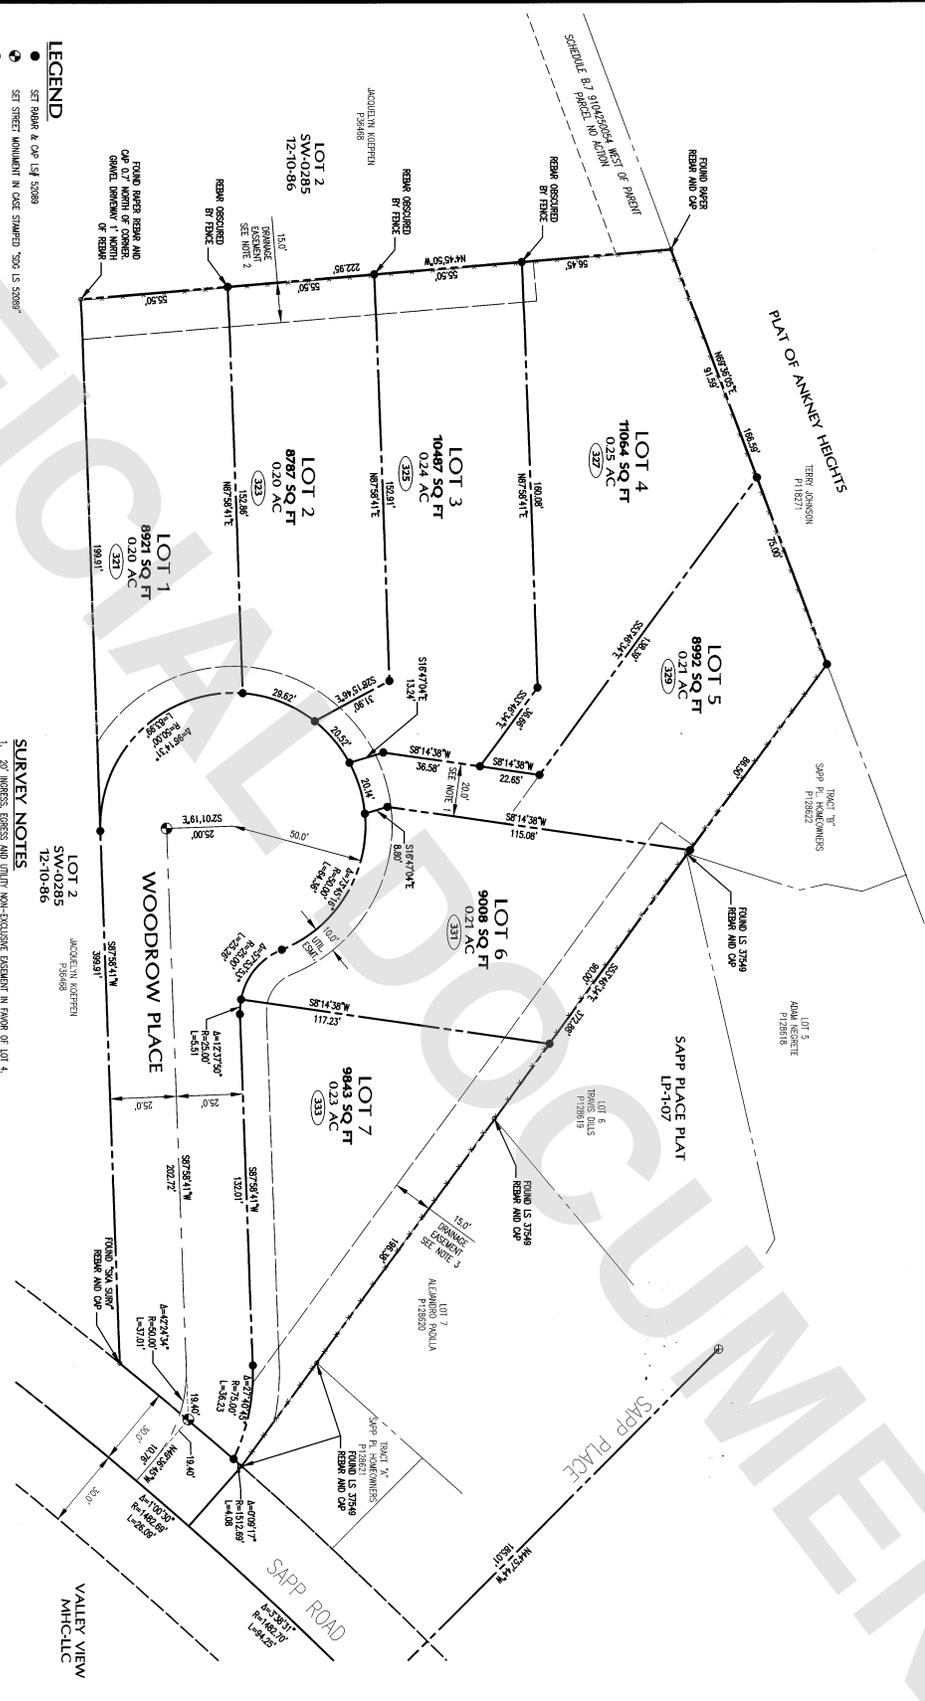

LEGEND

- SURVEY CORNER SET PERMANENTLY
- ⊕ PERMANENT SET STREET MONUMENT IN CASE OR AS NOTED

FIELD EQUIPMENT


BASIS OF BEARING


W.A.S. SHOWN HEREON.

OCCUPATION NOTE

THIS SURVEY HAS IDENTIFIED EXISTING OCCUPATIONAL CLAIMS AND OCCUPATIONAL MONUMENTS MAY INDICATE A POTENTIAL FOR CLAIM OF UNLITIGATION THE OWNERSHIP. THE LEGAL TITLE CLAIMS HAS NOT BEEN REVEALED BY THIS SURVEY.

RESEARCH NOTES


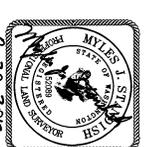


Sound Development Group
ENGINEERING, SURVEYING & LAND DEVELOPMENT SERVICES
P.O. Box 1705 • 1111 Cleveland Avenue, Suite 202
Mount Vernon, WA 98273
Tel: 360-404-2010 Fax: 360-404-2013

PLAT OF WOODROW PLACE
FILE NO. SW 2018-227

OWNERS
BYK CONSTRUCTION, INC.
BR: M&S SCALE: 1"=30'

DATE: 08/28/2019
PROJECT NO: 18030
SHEET 2 OF 2

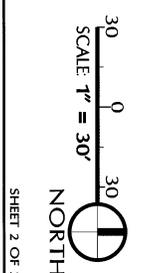

SURVEY NOTES

