


201909060046

8/19/2019 12:05 PM Pages: 1 of 1 Fees: \$107.50
King County Auditor

BASIS OF BEARING
EAST LINE OF THE NE 1/4
OF SECTION 25, PER SR-1



Aug 20, 2019 - 10:00am
C:\Cartoon Projects\600_JRS\19-62319-623.dwg

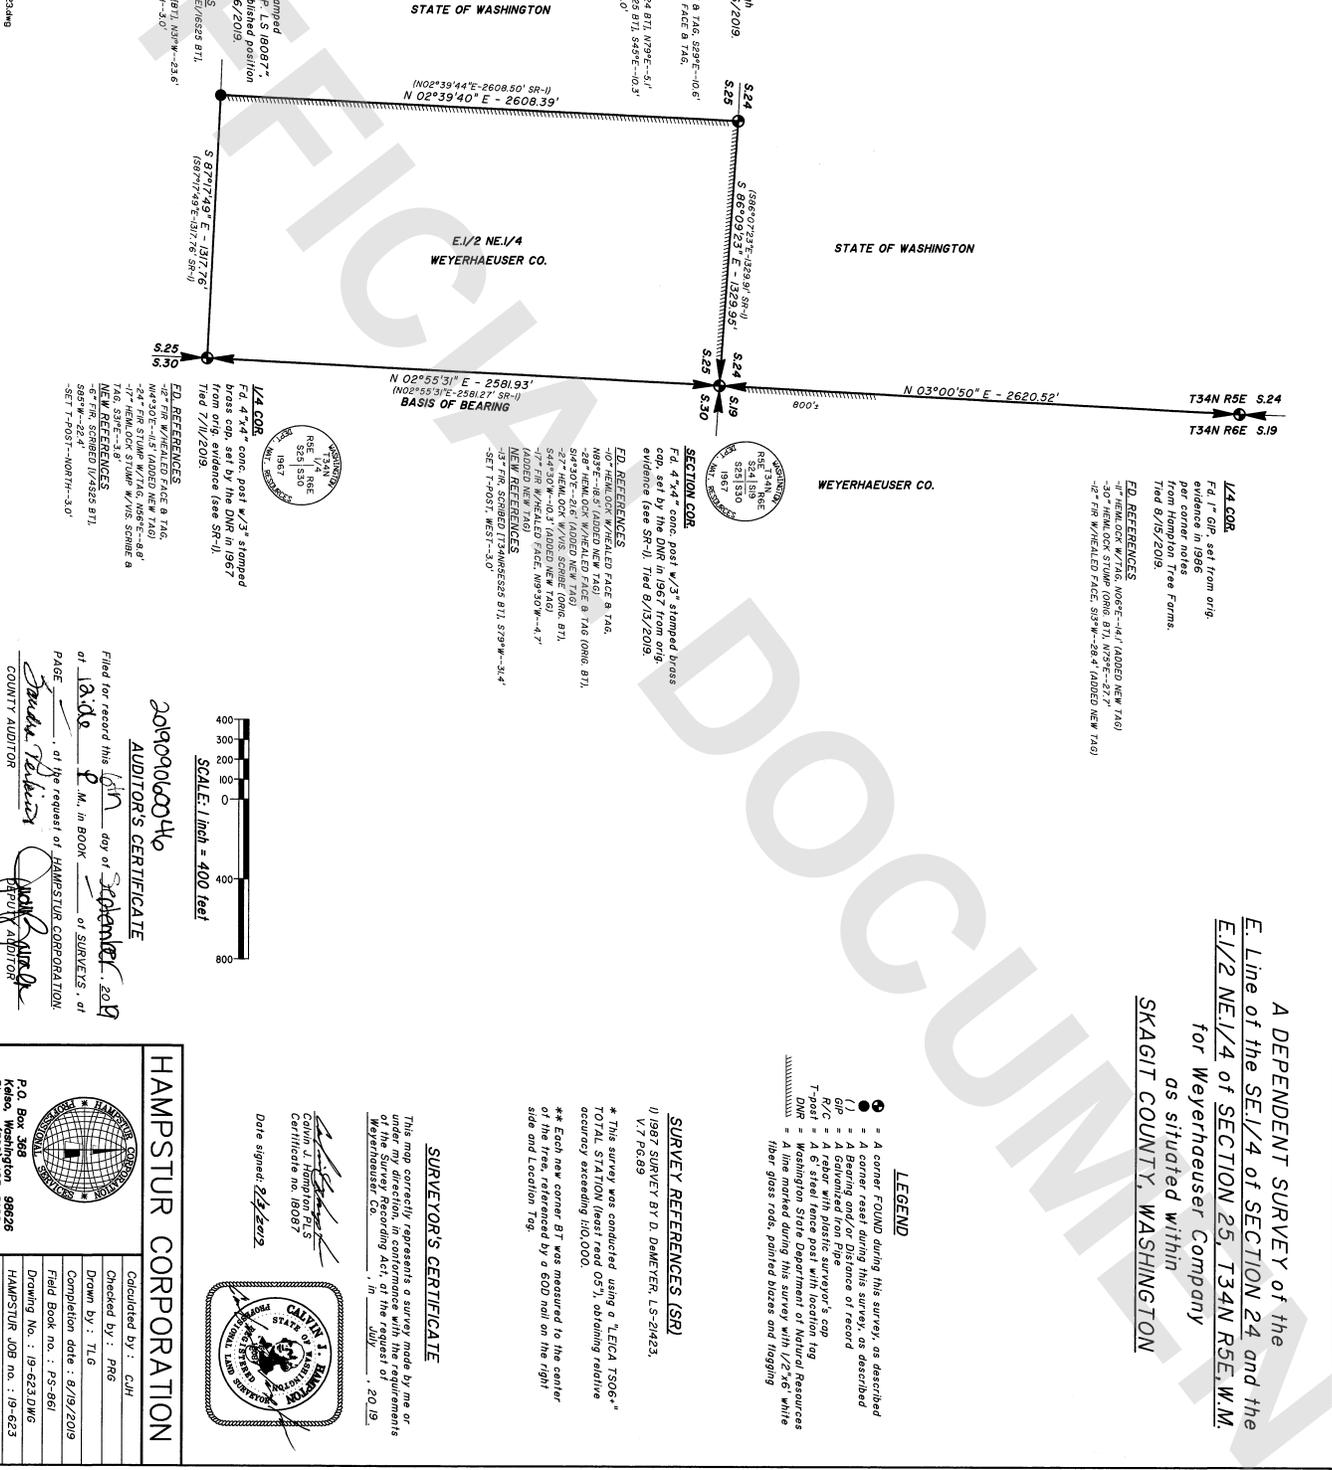

A DEPENDENT SURVEY of the
E Line of the SE 1/4 of SECTION 24 and the
E 1/2 NE 1/4 of SECTION 25, T34N R5E, W.M.
for Weyerhaeuser Company
as situated within
SKAGIT COUNTY, WASHINGTON

L/4 COR.
Fd. 1" GIP, set from orig.
evidence in 1966
per corner notes
from Hampton Tree Farms.
Tied 8/19/2019.



SECTION COR.
Fd. 4"x4" conc. post w/3" stamped brass
cap, set by the DNR in 1967 from orig.
evidence (see SR-1), Tied 8/13/2019.

ED. REFERENCES
-10" HEMLOCK W/TA6, 108°E-141' (ADDED NEW TAG)
-30" HEMLOCK STUMP (ORIG. BTL, N73°E-237'
-12" FIR W/HEALED FACE, 55°W-28'4" (ADDED NEW TAG)



L/4 COR.
Fd. 4"x4" conc. post w/3" stamped
brass cap, set by the DNR in 1967
from orig. evidence (see SR-1).
Tied 7/11/2019.

ED. REFERENCES
-12" FIR W/HEALED FACE & TAG,
W44°30'E-141.5" (ADDED NEW TAG) 8'
-17" HEMLOCK STUMP W/INS. SCORE &
TAG, 53°E-13' 8"
-12" FIR W/HEALED FACE & TAG,
S89°17'49"E-191'7" (SR-1)
-SET T-POST-NORTH-3.0'

LEGEND

- = A corner FOUND during this survey, as described
- () = A bearing and/or distance of record
- GIP = A galvanized iron pipe
- SR-1 = A survey by Surveyor's cap
- T-post = A 6" steel fence post with location tag
- DNR = Washington State Department of Natural Resources
- = A line marked during this survey with 1/2"x6" white fiber glass rods, pointed blazes and hogging

SURVEY REFERENCES (SR)
U/1987 SURVEY BY D. DANEWER, LS-21423,
V.7 PG.69

* This survey was conducted using a "LEICA TS06" TOTAL STATION (least read 05"), obtaining relative accuracy exceeding 1/10,000.
** Each new corner BT was measured to the center of the tree, referenced by a 60D nail on the right side and Location Tag.

SURVEYOR'S CERTIFICATE

This map correctly represents a survey made by me or under my direct supervision and in compliance with the provisions of the Survey Recording Act, of the request of Weyerhaeuser Co. in July, 2019.

Dated signed, *D. Danewer*
C. H. Hamptur
C. H. Hamptur, P.L.S.
Certificate No. 18087
State of Washington



HAMPSTUR CORPORATION

201909060046
AUDITOR'S CERTIFICATE
Filed for record this 19th day of September, 2019
at 1:10 PM, in Book _____ of SURVEYS, at
PAGE _____ of the request of HAMPSTUR CORPORATION,
COUNTY AUDITOR
John S. Kelo
COUNTY AUDITOR
P.O. Box 368
Kelo, Washington 98626
Phone (360) 423-6166



Calculated by: C.H.
Checked by: P.R.
Drawn by: T.L.G.
Completion date: 8/19/2019
Field Book no.: PS-861
Drawing No.: 19-623.DWG
HAMPSTUR JOB no.: 19-623
Sheet no. 1 of 1