

Survey For: NORTH GOV'T LOT 1, SEC.36, TWP.33N, RGE.6E, W4K
MIA HELLER


Survey By: (360)-435-5551
Cascade Surveying & Engineering, Inc.
 P.O. BOX 326, ASHINGTON, WASHINGTON 98223 (ON EAST DIVISION STREET)
 X: 12348 (DNR) (GPS 22348-REG.DWG (RCS))
 11/19/19



AUDITOR'S CERTIFICATE
 FILED FOR RECORD THIS 27th DAY OF NOV, 2019, AT 12:10 PM IN BOOK _____ OF _____ AT THE REQUEST OF CASCADE SURVEYING & ENGINEERING, INC. DEPUTY ASSESSOR
Mia Heller
 COUNTY AUDITOR

SURVEYOR'S CERTIFICATE
 THIS MAP CORRECTLY REPRESENTS A SURVEY MADE BY ME OR UNDER MY SUPERVISION IN CONFORMANCE WITH THE REQUIREMENTS OF THE SURVEY RECORDING ACT, AT THE REQUEST OF MIA HELLER IN OCTOBER 2019.
Mia Heller
 REGISTERED LAND SURVEYOR L.S. NO. 12716



SCALE: 1"=40'
 DRAWN BY: JLF 11/17/2019
 CHECKED BY: EP
 FIELD SURVEY: 10/21/2019
 JOB #: 22348
 F.B.#: SK-68

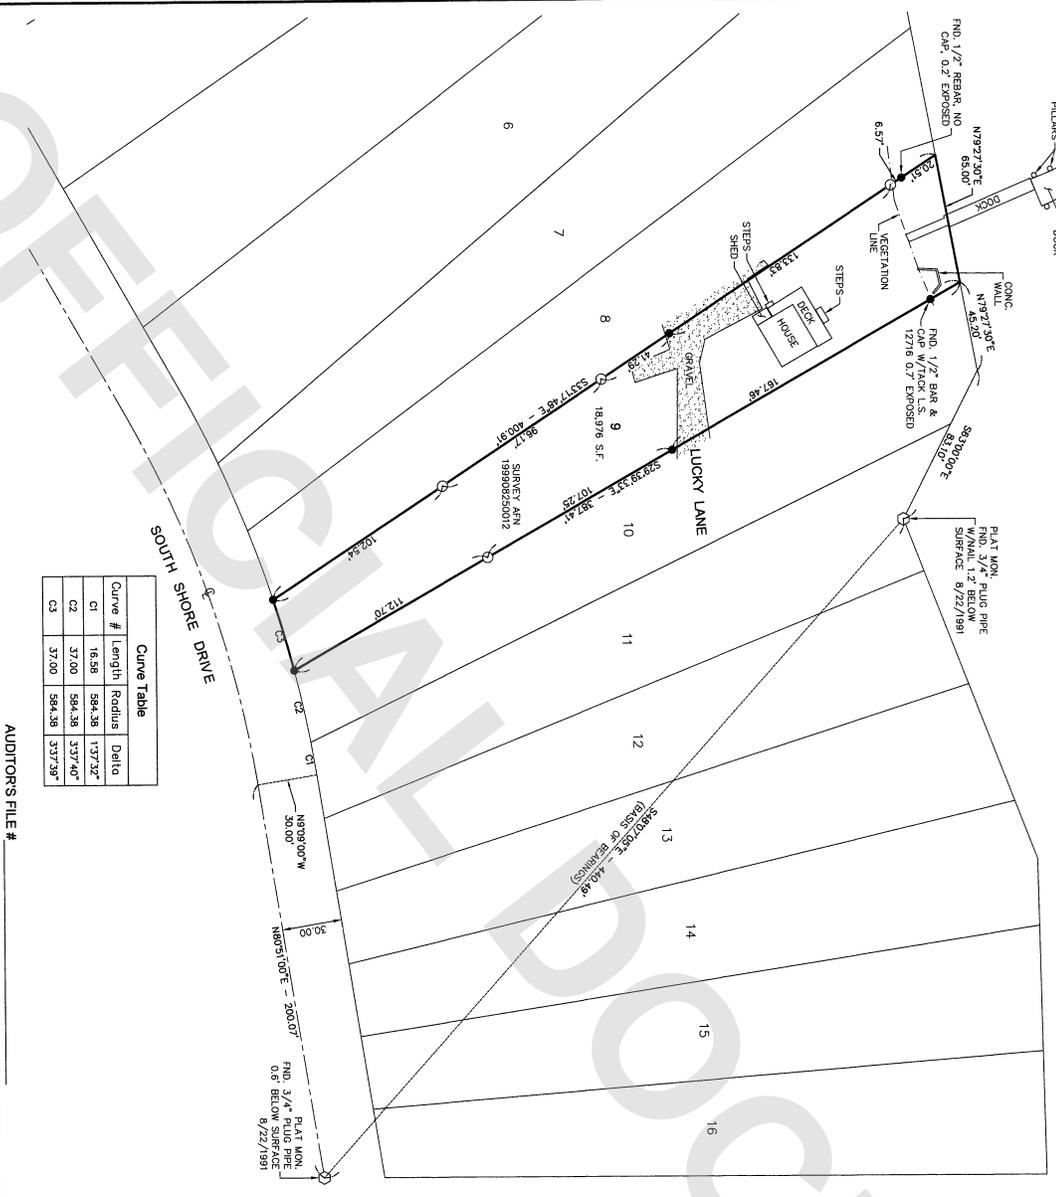

Curve Table

Curve #	Length	Radius	Delta
C1	16.58	584.38	137°32'
C2	37.00	584.38	337°40'
C3	37.00	584.38	337°39'

AUDITOR'S FILE #

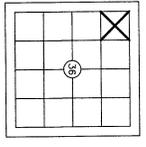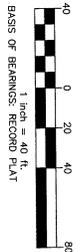

THIS SURVEY DOES NOT PURPORT TO SHOW ALL EASEMENTS, ENCUMBRANCES, OR INTERESTS. THE SURVEY INSTRUMENT USED: SOKKA SET 5 SURVEY INSTRUMENT USED: TOPCON DS SURVEY INSTRUMENT USED: SOKKA SET 5 SURVEY INSTRUMENT USED: SOKKA SET 5 SURVEY PRECISION: CLOSURE TRAVERSE SURVEY PRECISION: THIS SURVEY EXCEEDS FIELD TRAVERSE REQUIREMENTS OF WAC 52-100-090

LEGEND:
 ○ DENOTES 1/2" X 24" REBAR & CAP U.S. 12716
 ● SET THIS SURVEY UNLESS OTHERWISE NOTED
 ○ DENOTES FOUND 1/2" REBAR & CAP U.S. 12716
 ○ DENOTES FOUND PLAT MONUMENT

NOTE:
 BOUNDARIES ESTABLISHED PER THIS SURVEY MAY NOT CONFORM TO EXISTING LINES OF OCCUPATION AND FENCE LINES AND COULD RESULT IN POSSIBLE BOUNDARY DISPUTES.

LEGAL DESCRIPTION:
 LOT 9, LAKE CAVANAUGH PARK, ACCORDING TO THE PLAT RECORDED IN THE COUNTY OF SNOHOMISH, STATE OF WASHINGTON, SITUATE IN THE COUNTY OF SNOHOMISH, STATE OF WASHINGTON.