



202001280094

01/28/2020 02:13 PM Pages: 1 of 2 Fees: \$104.50
Skagit County Auditor

Return to:

PAUL E. TAYLOR
22872 NATURE VIEW DR,
Sedro Woolley, WA, 98284

PROTECTED CRITICAL AREA SITE PLAN

Page 1 of 2

Grantor/Owner: Paul Taylor

Grantee: PUBLIC

Site Address: 5946 Hoogdal Branch Road

Property ID #: P109874 Assessors Tax Account #: 360435-3-012-0000

Legal Description: SE ¼ SW ¼ Sec. 35 Twp. 36 Rng. 4/ Plat Name: SP95-022 Lot: 2

Permit/Activity #: PL16-0059

The PROTECTED CRITICAL AREA (PCA) is to be left undisturbed in its natural state. "With the exception of activities identified as Allowed without Standard review under SCC 14.24.070, any land-use activity that can impair the functions and values of critical areas or their buffers through a development activity or by disturbance of the soil or water, and/or by removal of, or damage to, existing vegetation shall require critical areas review and written authorization pursuant to SCC 14.24." SCC 14.24.060

No clearing, grading, filling, logging or removal of woody material, building, construction or road construction of any kind, planting of non-native vegetation or grazing of livestock is allowed within the PCA areas except as specifically permitted by Skagit County on a case-by-case basis consistent with SCC 14.24.


Representations on this site plan may be approximations only and should not be used for purposes other than for determining general locations of critical areas. Development activities beyond the scope of this plan may require additional studies and approvals.

The above references to "Grantor" and "Grantee" shall not be construed as a transfer of property ownership and are used solely for filing with the County Auditor.

Owner: PAUL E. TAYLOR Date: 1/22/20

On this day Paul E. Taylor personally appeared before me _____, to me known to be the individual(s) described in and who executed the within and foregoing instrument, and acknowledged that he/she/they signed the same as his/her/their free and voluntary act and deed, for the uses and purposes therein mentioned.


Given under my hand and seal of office this 22nd day of January, 20 20

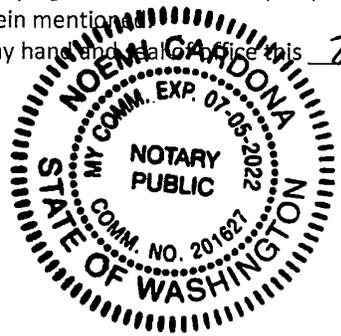

[Signature]
Notary Public residing at Mount Vernon
My Commission Expires: 7/5/22

PCA Site Plan

*Northern property line not shown (line is centerline of Swede Creek). OHWM of creek is shown instead of legal property boundary.

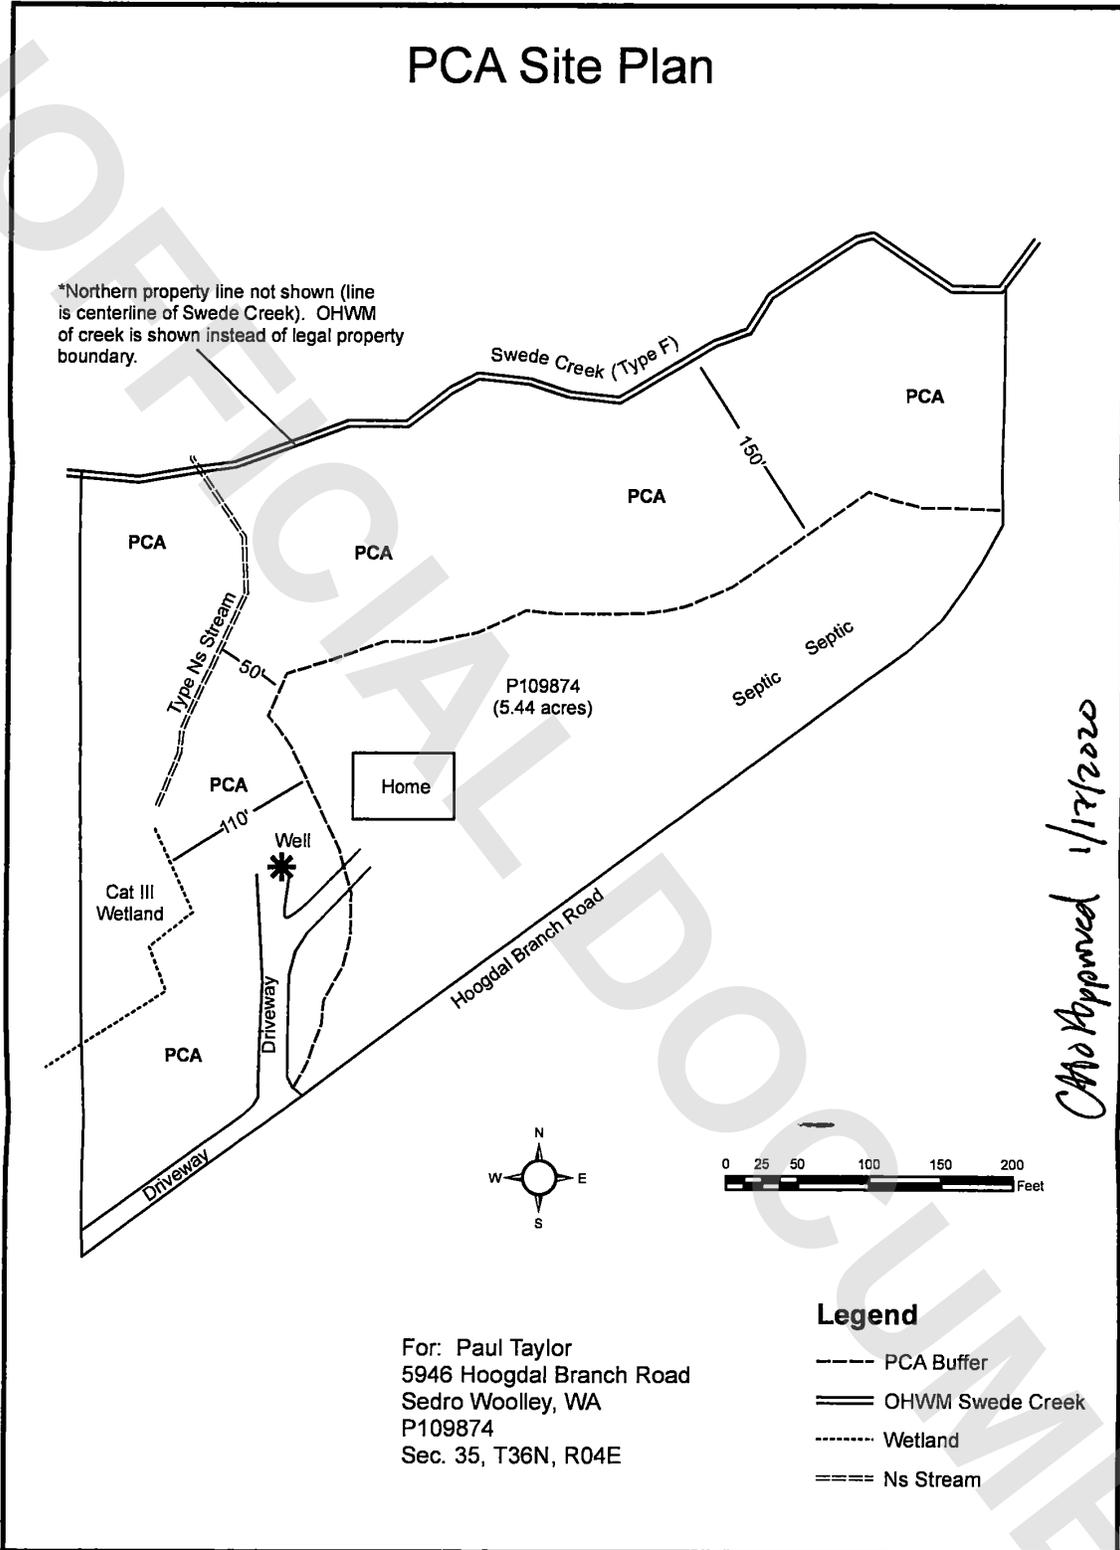

For: Paul Taylor
5946 Hoogdal Branch Road
Sedro Woolley, WA
P109874
Sec. 35, T36N, R04E

Legend

- PCA Buffer
- ==== OHWM Swede Creek
- Wetland
- ==== Ns Stream