

Return to:

PROTECTED CRITICAL AREA SITE PLAN
Page 1 of 2

Grantor/Owner: Terry Wood & Cynthia Wood

Grantee: PUBLIC

Site Address: 14932 Summers Lane

Property ID #: P82410

Assessors Tax Account #: 4437-000-002-0003

Legal Description: SE ¼ of NE ¼ Sec. 09 Twp. 33 Rng. 03

Permit/Activity #: PL20-0424

The PROTECTED CRITICAL AREA (PCA) is to be left undisturbed in its natural state. "With the exception of activities identified as Allowed without Standard review under SCC 14.24.070, any land-use activity that can impair the functions and values of critical areas or their buffers through a development activity or by disturbance of the soil or water, and/or by removal of, or damage to, existing vegetation shall require critical areas review and written authorization pursuant to SCC 14.24." SCC 14.24.060

No clearing, grading, filling, logging or removal of woody material, building, construction or road construction of any kind, planting of non-native vegetation or grazing of livestock is allowed within the PCA areas except as specifically permitted by Skagit County on a case-by-case basis consistent with SCC 14.24.


Representations on this site plan may be approximations only and should not be used for purposes other than for determining general locations of critical areas. Development activities beyond the scope of this plan may require additional studies and approvals.

The above references to "Grantor" and "Grantee" shall not be construed as a transfer of property ownership and are used solely for filing with the County Auditor.

Owner: Terry Wood & Cynthia Wood Date: 5-4-21 5-4-21

On this day personally appeared before me Terry Wood & Cynthia Wood to me known to be the individual(s) described in and who executed the within and foregoing instrument, and acknowledged that he/she/they signed the same as his/her/their free and voluntary act and deed, for the uses and purposes therein mentioned.


Given under my hand and seal of office this 4th day of May, 2021

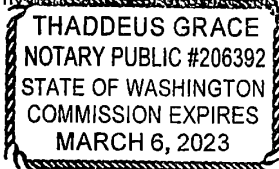


Thaddeus Grace
Notary Public residing at Eastsound
My Commission Expires: 03/06/2023

PCA Site Plan - Exhibit A

For:
14932 Summers Lane
Mount Vernon, WA 98273
P82410

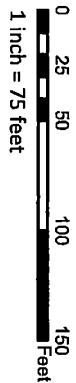

- Legend
- Wetland Boundary
 - Buffer Impact (New Driveway)
 - Parcel
 - Wetland Buffer

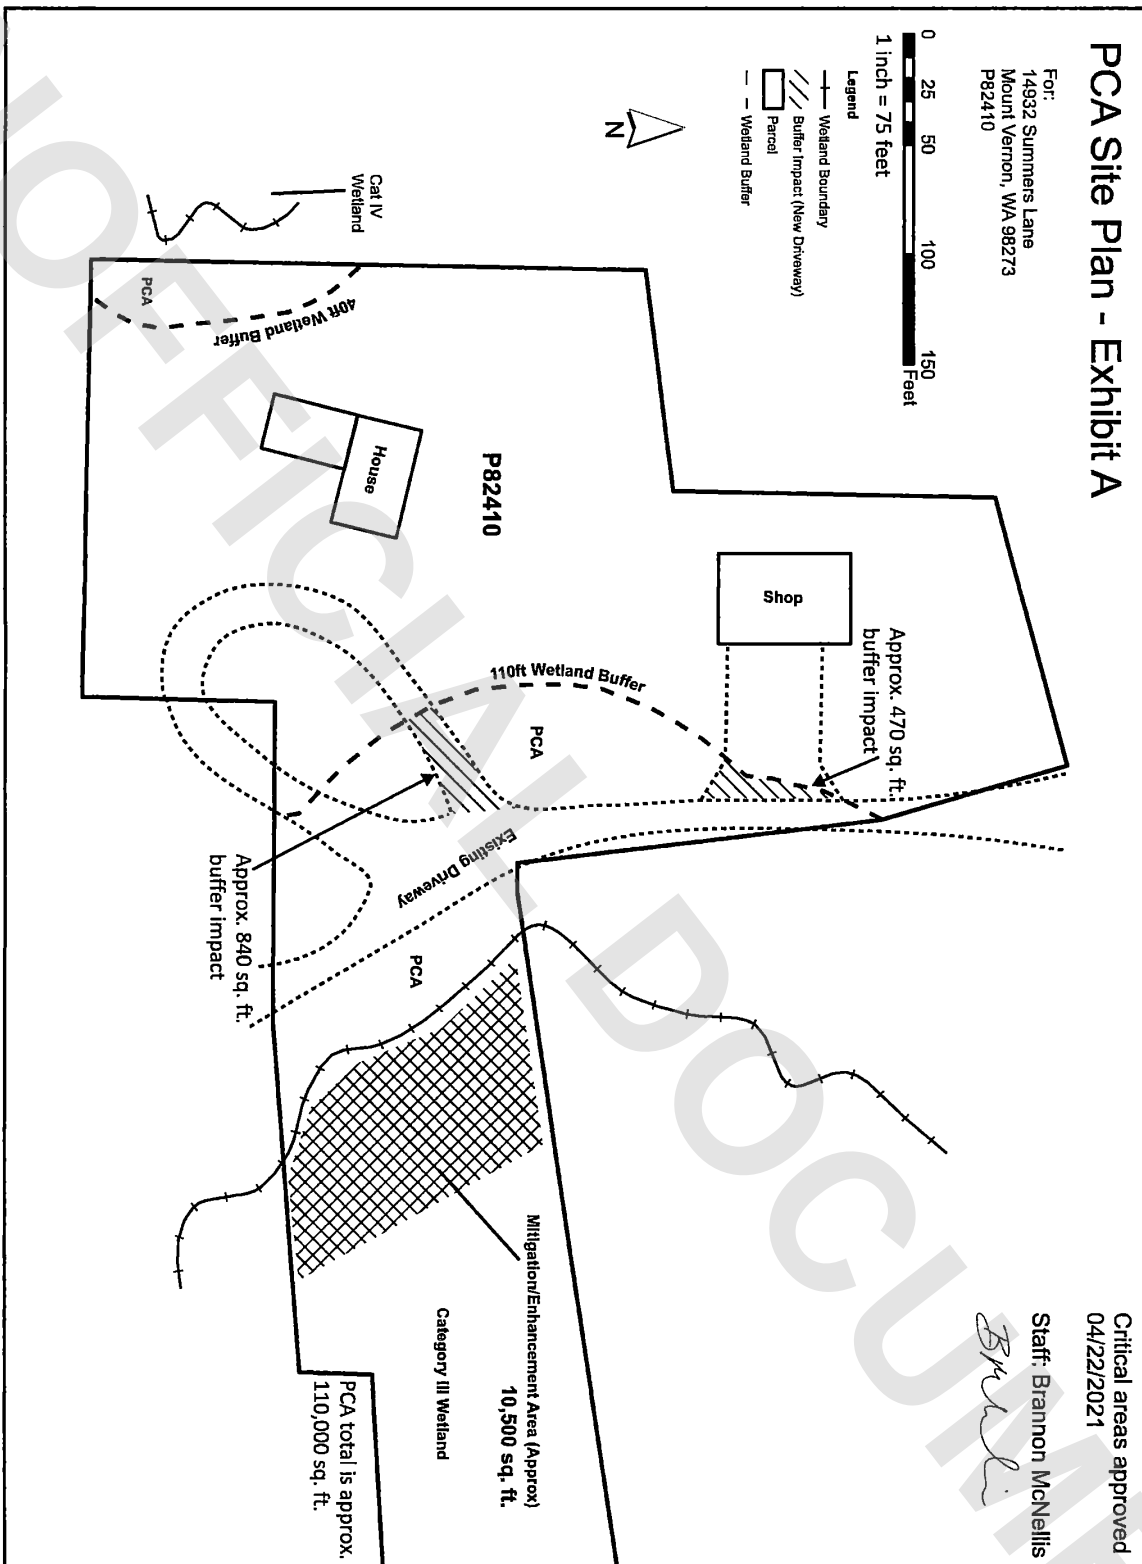


Critical areas approved
04/22/2021

Staff: Brannon McNellis
Brannon McNellis

PCA Site Plan - Exhibit B

For Impact/Mitigation Detail, See Exhibit A

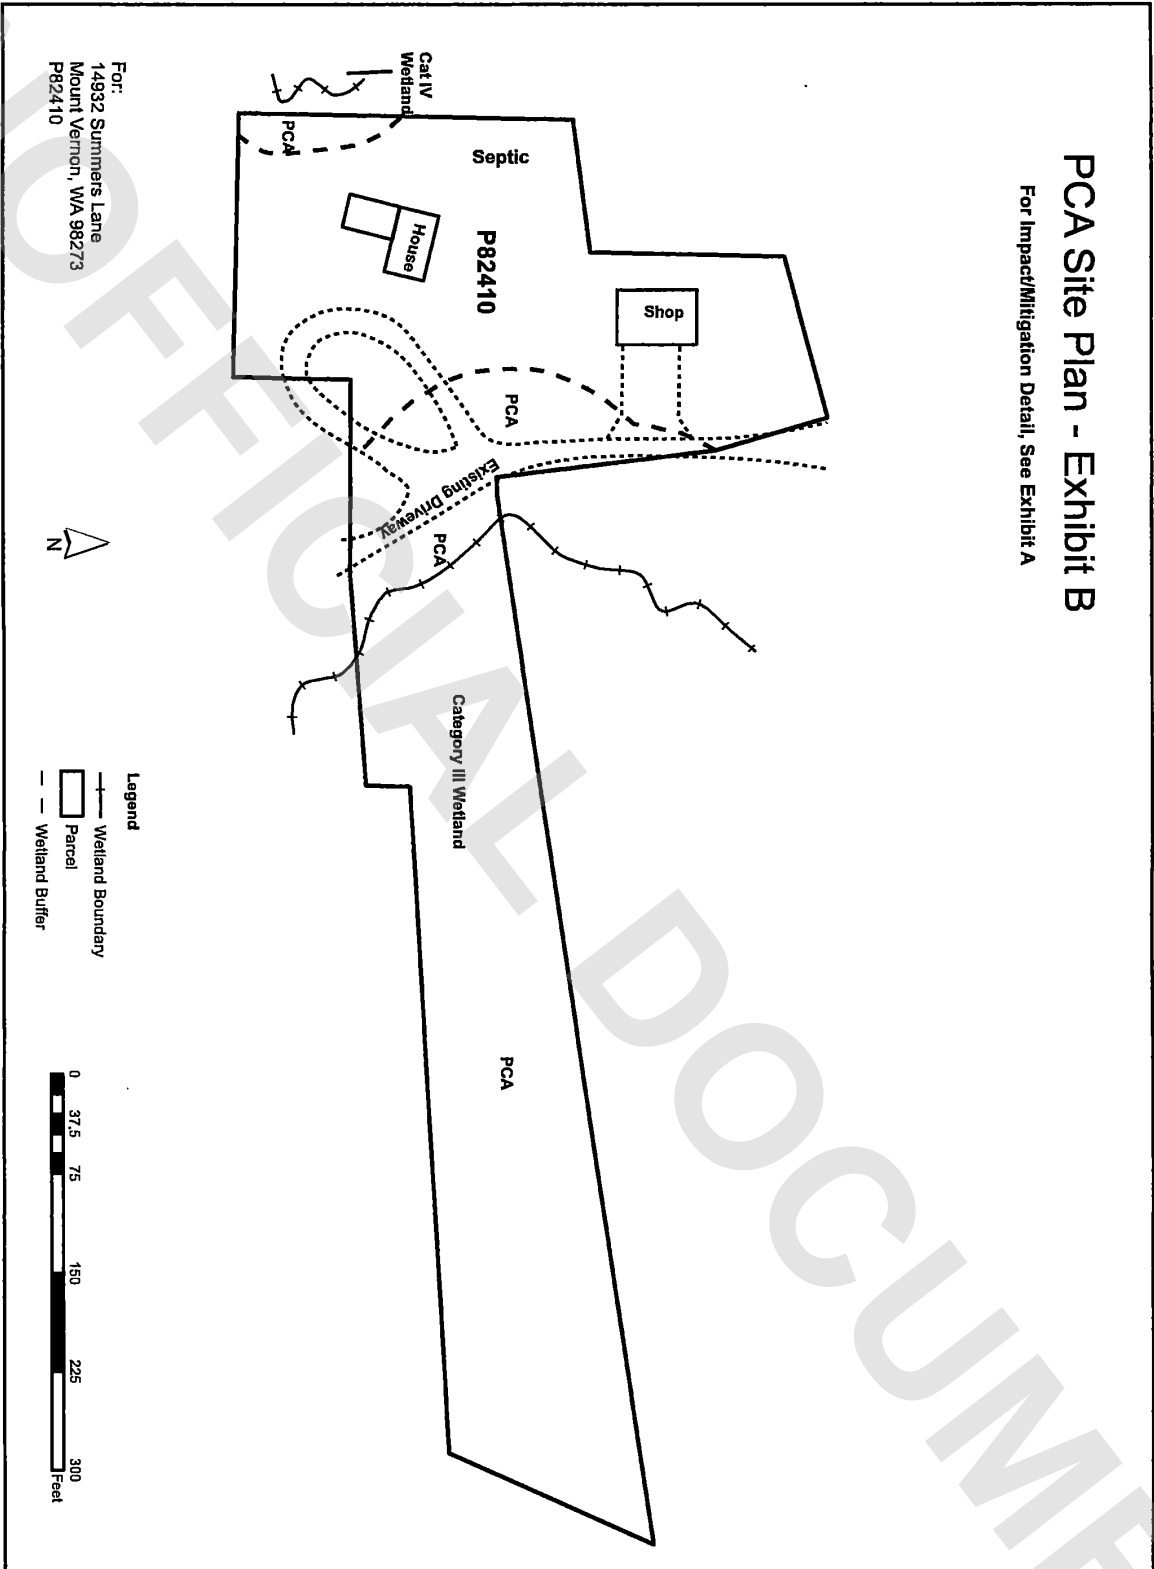

For:
14932 Summers Lane
Mount Vernon, WA 98273
P82410



Legend
--- Wetland Boundary
□ Parcel
- - - Wetland Buffer

