



Z: \Projects\2018\18034-LarsenA-Ave\dwg\18034.dwg Jul 23, 2021 - 3:12pm

FILED FOR RECORD AT THE REQUEST OF NW Datamed Design
THIS 23 DAY OF JULY, 2021 AT 1:25 PM (P) AND RECORDED
UNDER AUDITOR'S FILE NO. 20210725028 RECORDS OF
SKAGI COUNTY, WASHINGTON.
Nancy Lineweaver Sagebo Sharon Redding
CLERK COUNTY AUDITOR



NORTHWEST DATUM & DESIGN
CIVIL ENGINEERING AND SURVEYING SOLUTIONS


2209 MONICA DRIVE
MOUNT VERNON, WASHINGTON 98273
PH: (360) 424-4865

CORRECTION RECORD OF SURVEY

Portion of Block 249 and Block 250
MAP OF THE CITY OF ANACORTES, SKAGIT COUNTY
SURVEY in a portion of the NW 1/4 of
Section 34 T 25 N R 1 E W4

ALEXANDER A T TRUST & EISENZIMER FERDINAND E TRUST
in Anacortes, Washington


DATE 1/21/2021
SHEET 1 OF 1

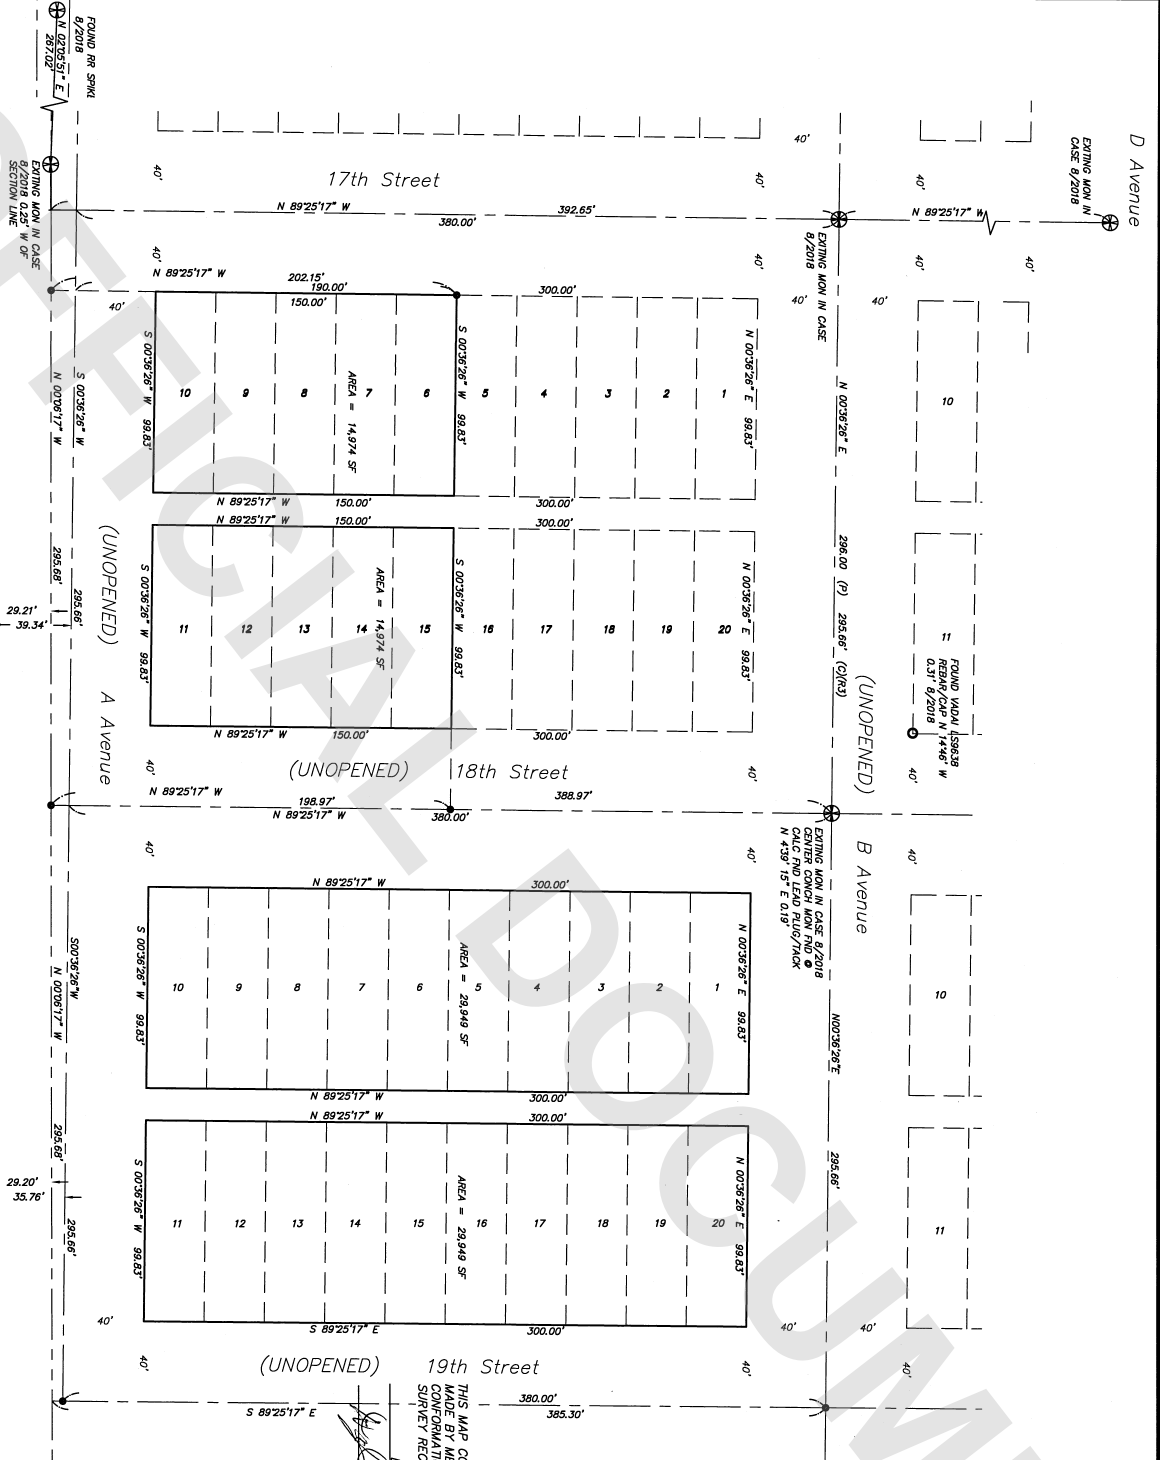

SURVEYOR'S CERTIFICATE

MADE BY ME OR UNDER MY DIRECTION IN CONFORMANCE WITH THE REQUIREMENTS OF THE SURVEY RECORDING ACT AT THE REQUEST OF:

James Allen
CERTIFICATE NO. 28023

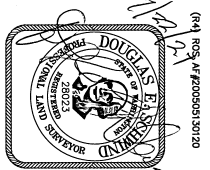

SURVEY INSTRUMENTATION
TRIANGLE S-6
SERIAL 927010977, STD DEV 3", EDM #
(3MM ±2ppm),

SURVEYING PROCEDURE
FIELD TRAVERSE - LINEAR AND ANGULAR
MEASUREMENTS W/LEI OR EXCEED
STANDARD SET IN WAC. SIZE 15-05-090

BASIS OF BEARING
"SNAKE RIVER CANYON", AS PER PLAT
RECORDED IN VOL. 8, PAGES 65 AND
66 RECORDS OF SNAKE CANYON,
WASHINGTON

(R) UNDETERMINED RIGHT OF WAY - NOT BEEN VACATED AS NOTED IN THE EARLIER SURVEY RECORDED UNDER AF20190125001.

(R2) RECORDED IN VOL. 8, PAGES 65 & 66 OF SKEAT COUNTY, WASHINGTON

(R4) ROS AF#200505130120

U.S. FISH

Section 24, T 35 N, R 1 E
Skagit County, Washington