

CONSENT AND DEDICATION















Sound Development Group ENGINEERING, SURVEYING & LAND DEVELOPMENT SERVICES 1111 CLEVELAND AVE. SUITE 202 TELLER, WA 98220 Tel: 360-404-2010 Fax: 360-404-2013

LEGENDS BINDING SITE PLAN PL21-0064 IN A PORTION OF THE NW/4 OF THE NW/4 OF SECTION 34, TOWNSHIP 35 NORTH, RANGE 3 EAST, WM, SKAGOT COUNTY, STATE OF WASHINGTON SFC ASSOCIATES LLC OWNERS PO BOX 700, WECHESTER ISLAND, WA 98240

LEGENDS BINDING SITE PLAN PL21-0064


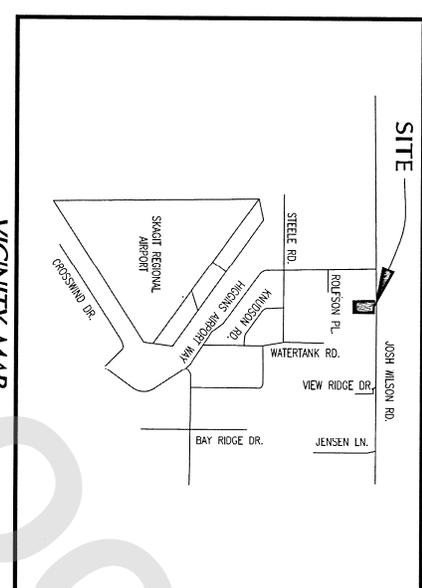

VICINITY MAP


PLAT NOTES





ZONING INFORMATION: UNDERLYING ZONING: BAYVIEW RIDGE LIGHT INDUSTRIAL ZONING DISTRICT WITHIN THE BAYVIEW RIDGE BAYVIEW AREA (UO). SHEET 2 OF 3. GROSS ACRES: 12.28 ACRES (INCLUDES 1/2 ACUTE ROW) 13318 SQ FT. NET ACRES: 11.53 ACRES 50280 SQ FT.

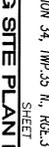


INDEX MAP: SECTION 34, TWP 35 N, R3E 3 E, W.M. SHEET 1 OF 3

LEGENDS BINDING SITE PLAN PLAT PL21-0064
 BEING A PORTION OF NW/4, NW/4 SECTION 34, TOWNSHIP 35 NORTH, RANGE 3 EAST, W.M.

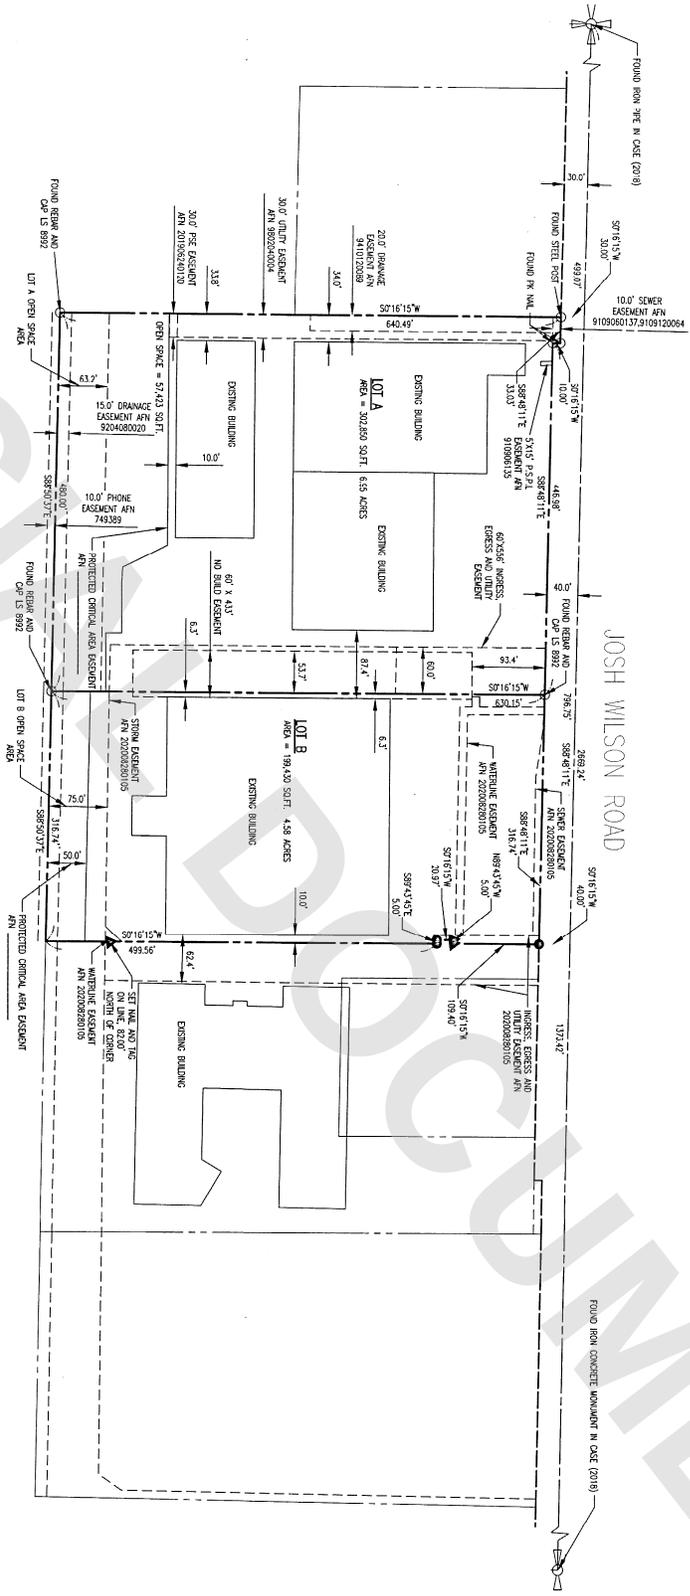

LOT AREA CALCULATIONS
 OPEN SPACE = 57423 SQ FT = 1.32 ACRES

- LEGEND**
- ▲ SET W/6 NAIL AND WASHER, LS 52089
 - SURVEY MARKER RECOVERED AS NOTED
 - SET 3/8" PEAK WITH CAP STAMPED "LS 52089"

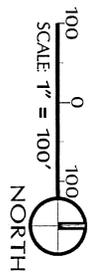



Sound Development Group
 ENGINEERING, SURVEYING & LAND DEVELOPMENT SERVICES
 11111 CLEVELAND AVE. SUITE 202
 TEL: 360-404-2010 FAX: 360-404-2013

LEGENDS BINDING SITE PLAN PLAT
 PL21-0064
 IN A PORTION OF THE NW/4 OF THE NW/4 OF SECTION 34, TOWNSHIP 35 NORTH, RANGE 3 EAST, W.M. SCAOT COUNTY, STATE OF WASHINGTON
SPC ASSOCIATES LLC
 OWNERS
 PO BOX 700, MERCER ISLAND, WA 98040
 DATE: 09/30/2021
 PROJECT NO.: 20088
 BY: WJS
 SCALE:

LEGENDS BINDING SITE PLAN PLAT PL21-0064

BEING A PORTION OF NW/4, NW/4 SECTION 34, TOWNSHIP 35 NORTH, RANGE 3 EAST, WM.


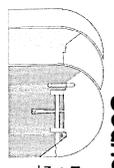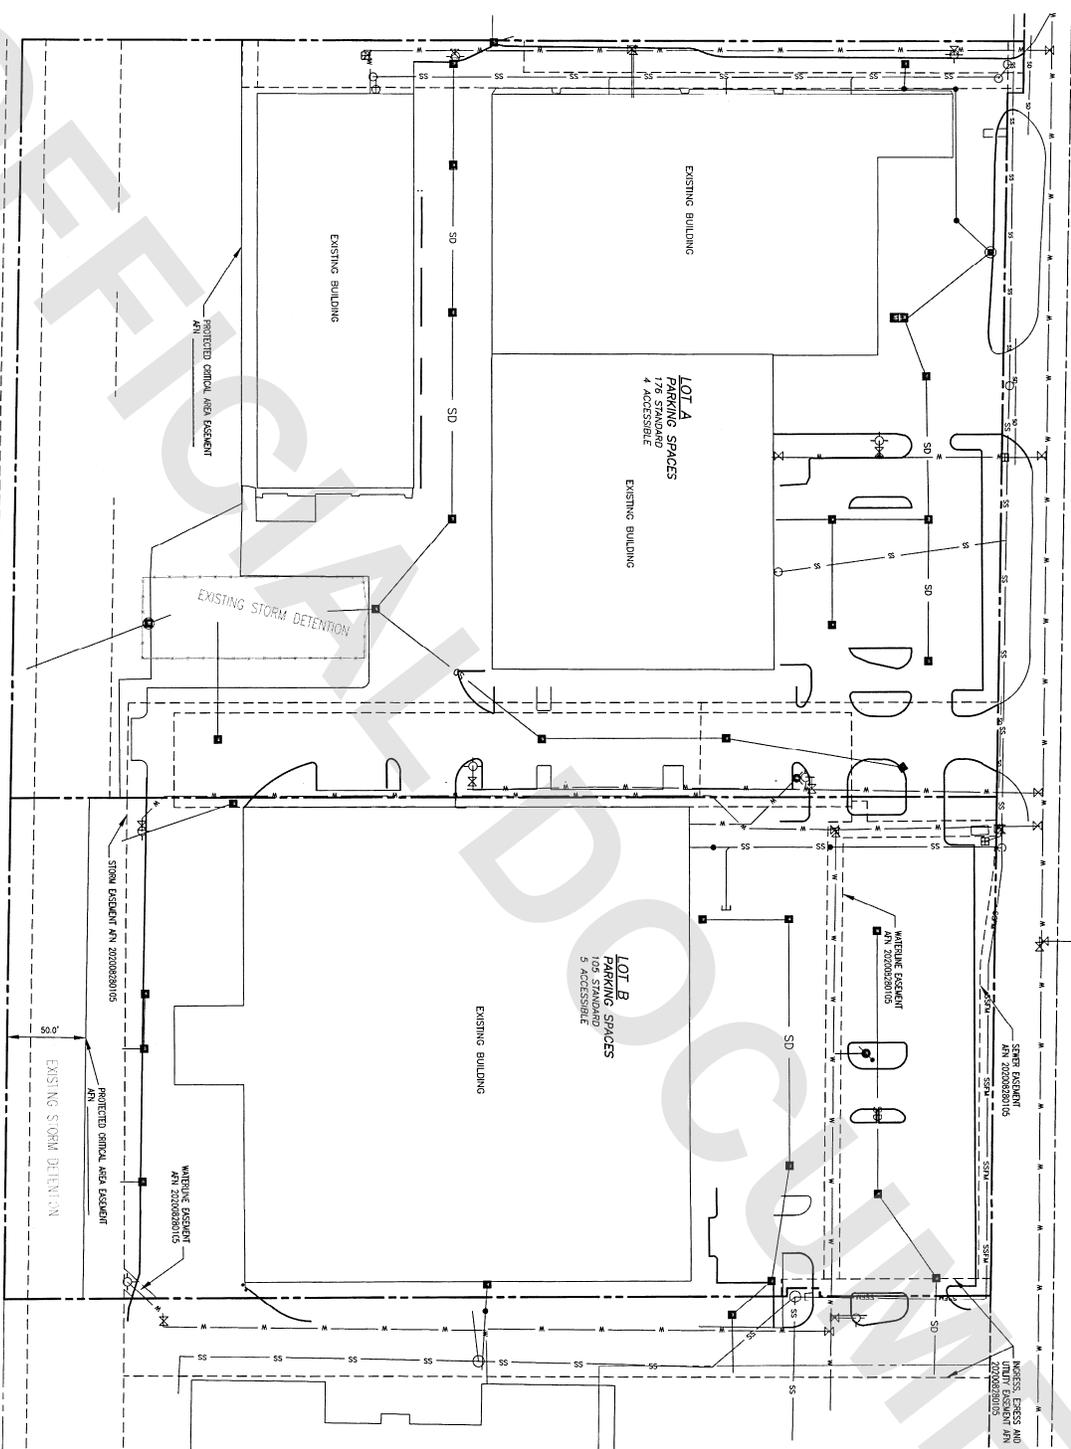

Sound Development Group

ENGINEERING, SURVEYING & LAND DEVELOPMENT SERVICES
1111 CLEVELAND AVE., SUITE 202
TEL: 560-404-2010 FAX: 560-404-2013

LEGENDS BINDING SITE PLAN PLAT
PL21-0064

IN A PORTION OF THE NW/4 OF THE NW/4 OF SECTION 34, TOWNSHIP 35 NORTH, RANGE 3 EAST WM, SAGHAT COUNTY, STATE OF WASHINGTON

OWNERS
SPC ASSOCIATES LLC
PO BOX 700, WEAVER ISLAND, WA 98040

DATE: 06/29/2021
PROJECT NO: 20058
BR: KMS
SCALE:

SHEET 3 OF 3