

SURVEY INSTRUMENTATION

TRIMBLE S-6
 SERIAL 92710927, STD DEV 3"
 EDM ± (3MM + 2PPM)

SURVEYING PROCEDURE

FIELD TRAVERSE

LEGAL DESCRIPTION


LEGAL DESCRIPTION





LEGEND

- ⊕ EXISTING SECTION CORNER MONUMENT IN CASE
- ⊕ EXISTING 1/4 CORNER MONUMENT IN CASE
- ⊕ EXISTING MONUMENT IN CASE
- ⊕ EXISTING REBAR
- ⊕ EXISTING IRON PIPE
- ⊕ SET REBAR/PIPE DES LS 28023



SURVEYOR'S CERTIFICATE
 THIS MAP CORRECTLY REPRESENTS A SURVEY MADE BY ME OR UNDER MY DIRECTION IN CONFORMANCE WITH THE REQUIREMENTS OF THE SURVEY RECORDING ACT AT THE REQUEST OF:
 LINCOLN ALDRIDGE
 N. JULY, 2021

 CERTIFICATE NO. 280223

RECORDING CERTIFICATE
 FILED FOR RECORD AT THE REQUEST OF NORTHWEST DATUM & DESIGN THIS 23 DAY OF FEBRUARY 2022 AT AM/PM AND RECORDED UNDER AUDITOR'S FILE NO. 202202230 RECORDS OF SKAGIT COUNTY, WASHINGTON.


 DEPUTY COUNTY AUDITOR



NORTHWEST DATUM & DESIGN
 CIVIL ENGINEERING AND SURVEYING SOLUTIONS
 PHONE: (360) 424-4865

RASARS EDGE HOLDINGS, LLC
 Portion of Lots 20 & 21, Sedro Acreage SURVEY in a portion of the SE 1/4 of Section 23, T. 35 N., R. 4 E. 1W
 for
 in Sedro Woolley, Washington

Section 23, T. 35 N., R. 4 E. Skagit County, Washington
 PROJECT 19013-Aldridge
 DRAWING 19013-R05.dwg
 DRAWN BY mid
 CHECKED BY des
 DATE Sep. 1, 2021
SHEET 1 OF 1

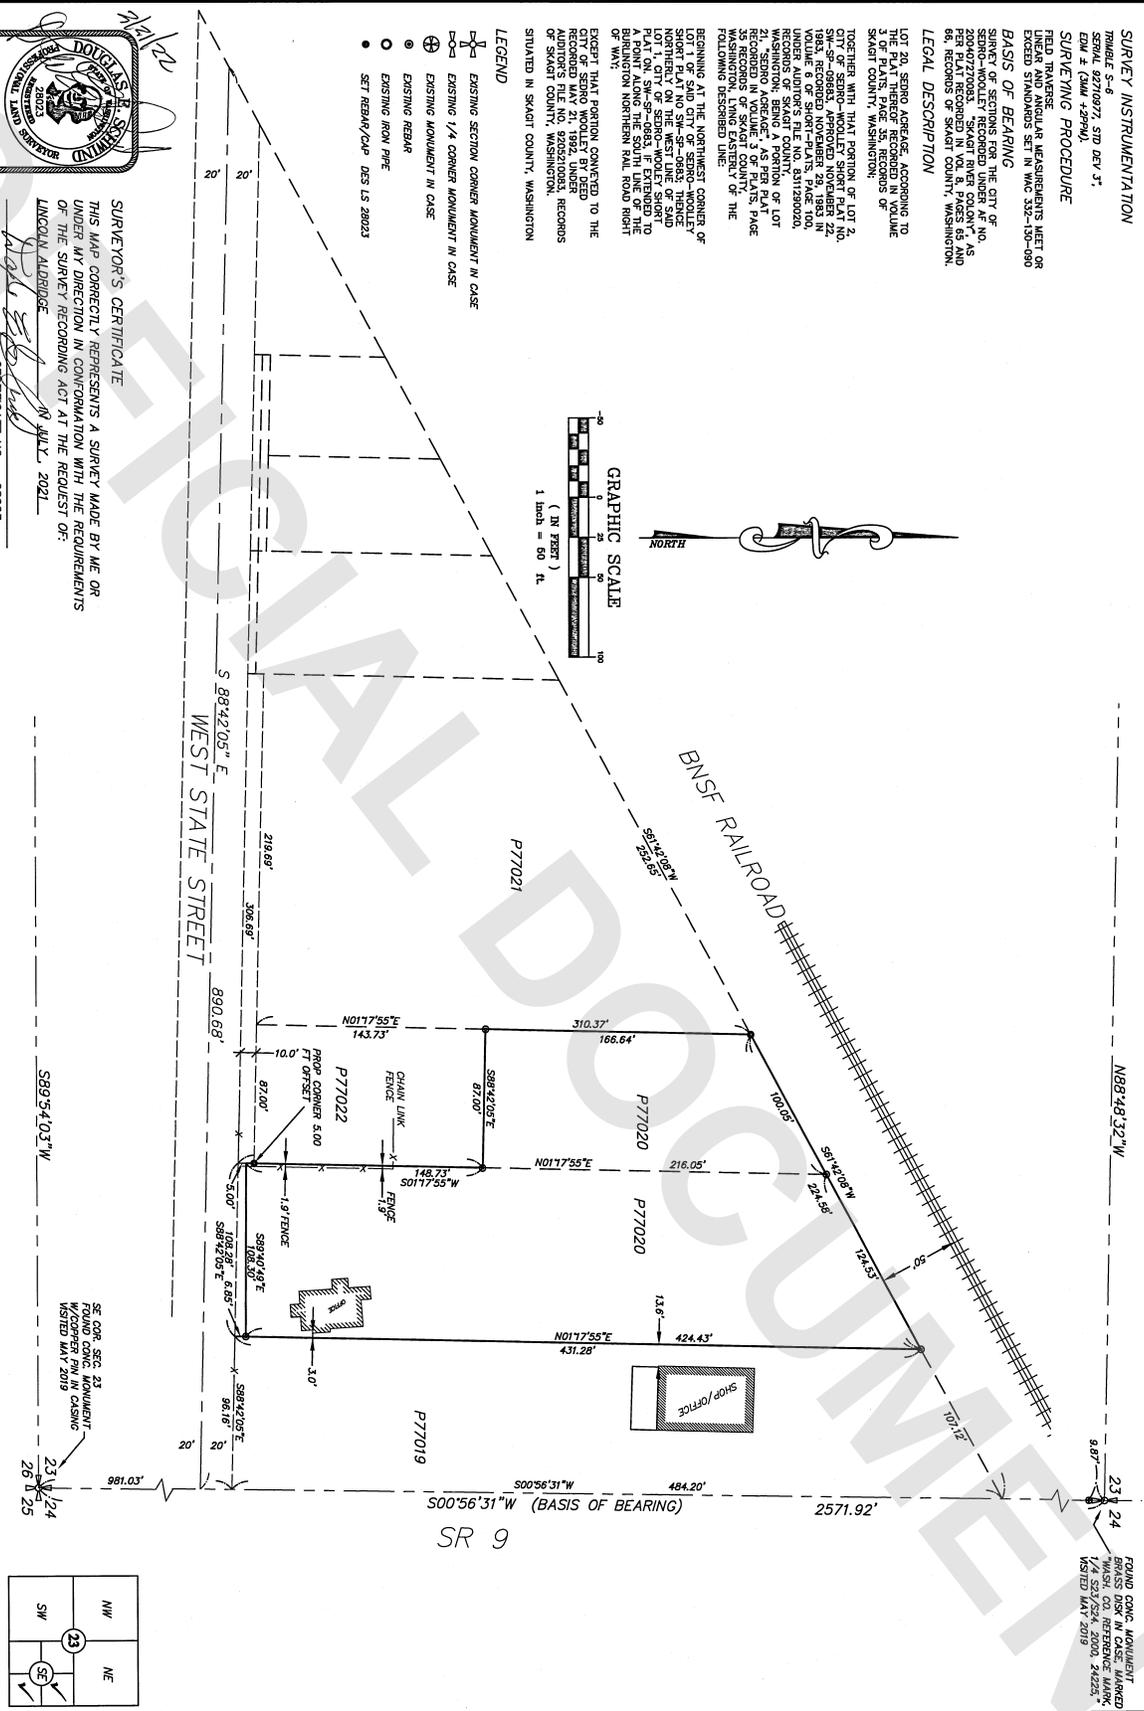

SR 9

NW	23	NE
SW	SE	

FOUND CONC. MONUMENT
 BRASS DISK IN CASE MARKED
 THIS CORNER MONUMENT
 VISITED MAY 2019