


E:\g\032522 9:00am - P:\PATC\0000008400\CADD\SVSHEETS\svr-RS-01-PATC0008.dwg

NE 1/4 NE 1/4, SE 1/4 NE 1/4, SW 1/4 NE 1/4,
 NE 1/4 SE 1/4, AND NW 1/4 SE 1/4
 SEC. 5, TWP 34 N., RNG. 3 E., W.M.
 SKAGIT COUNTY, WASHINGTON

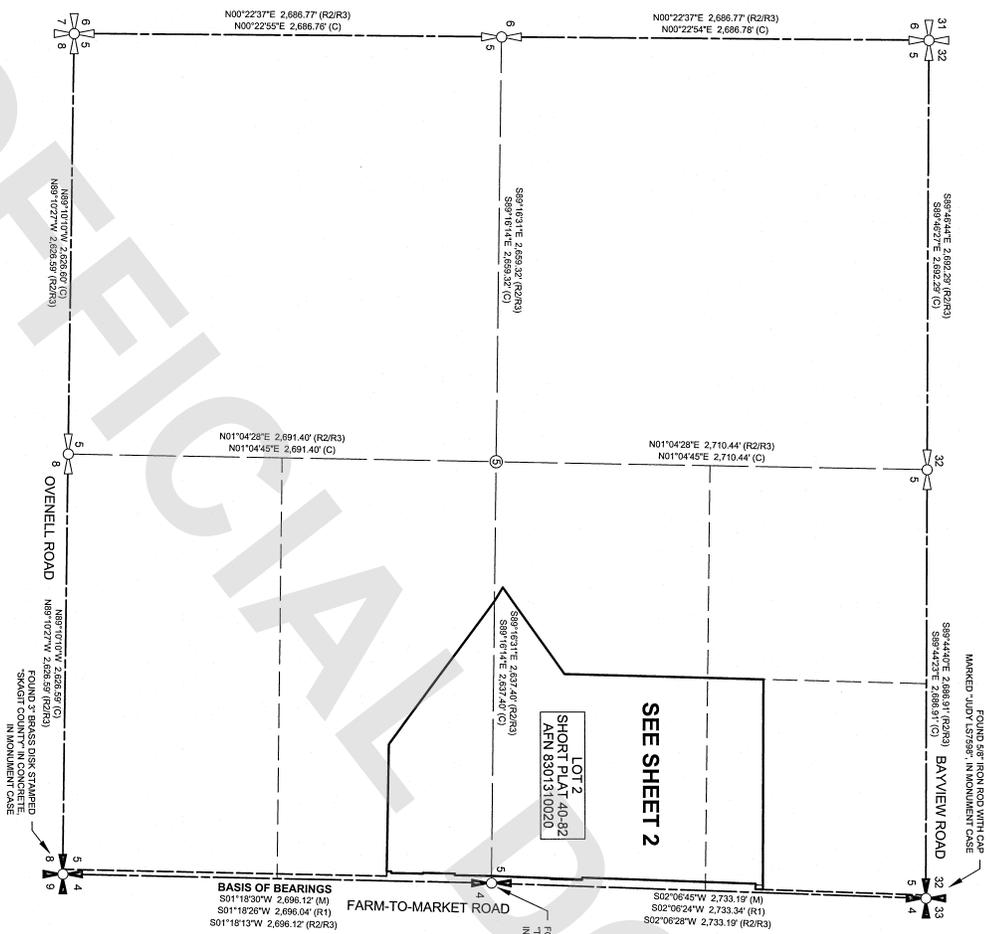

LEGAL DESCRIPTION
 LOT 2 OF SKAGIT COUNTY SHORT PLAT NO. 40-82, APPROVED JANUARY 31, 1983 AND RECORDED IN RECORDS OF SKAGIT COUNTY WASHINGTON BEING A PORTION OF THE EAST HALF OF SECTION 5, TOWNSHIP 34 NORTH, RANGE 3 EAST, W. M.; EXCEPT PORTION DEEDED TO SKAGIT COUNTY FOR ROAD RECORDED UNDER AUDITOR'S FILE NO. 8302010004; AND EXCEPT PORTION DEEDED TO SKAGIT COUNTY FOR FARM TO MARKET ROAD RECORDED UNDER AUDITOR'S FILE NO. 2001039270090.

SITUALITY IN THE COUNTY OF SKAGIT, STATE OF WASHINGTON

SURVEY NOTES

- PURPOSE OF THIS SURVEY** RECOVERING OR ESTABLISHING CORNER MONUMENTS FOR SUBJECT PROPERTY, AND TOPOGRAPHY IN VICINITY OF BOUNDARY LINES. FIELDWORK WAS PERFORMED IN MARCH OF 2022.
- METHODS** FIELD MEASUREMENTS FOR THIS SURVEY WERE PERFORMED USING THE ELECTRONIC DISTANCE MEASUREMENT (EDM) AND TOTAL STATION. THIS SURVEY COMPLIES WITH THE MAXIMUM ALLOWABLE RELATIVE ACCURACY AND MINIMUM LINEAR TRAVERSE CLOSURES PER W.A.C. 332-130-085 AND 332-130-090.
- PROPERTY LINES** SHOWN HEREON ARE BASED ON READILY AVAILABLE PLATS, SURVEYS, AND RIGHT OF WAY PLANS OF PUBLIC RECORD. ALL DIMENSIONS AND COORDINATES ARE IN U.S. SURVEY FEET UNLESS OTHERWISE NOTED.
- MONUMENTATION VISITATION** ALL SURVEY MONUMENTS AND OTHER SURVEY MARKERS SHOWN HEREON AS FOUND WERE VISITED ON JANUARY 20, 2020. ALL MONUMENTS HEREON SHOWN AS SET WERE SET ON MARCH 3, 2022.
- ENCUMBRANCES** THIS SURVEY WAS PERFORMED USING SUSPENSION GUARANTEE NUMBER 5703535-000252596 OF FIRST AMERICAN TITLE INSURANCE COMPANY, DATED JANUARY 18, 2022, AND IS SUBJECT TO THE LIMITATIONS OF SAID GUARANTEE. ONLY PLOTTABLE EASEMENTS LOCATED ON THE SUBJECT PROPERTY ARE SHOWN HEREON. THERE MAY BE ADDITIONAL ENCUMBRANCES OR RIGHTS, WRITTEN OR UNWRITTEN UPON SUBJECT TRACT NOT SHOWN HEREON.

FOUND SECTION CORNER AS NOTED
 FOUND QUARTER SECTION CORNER AS NOTED
 CALCULATED SECTION CORNER
 CALCULATED QUARTER SECTION CORNER
 FOUND REBAR AS NOTED
 SET 1/2" REBAR W/ CAP "DBA 15# 4574


LEGEND

- SECTION LINE
- QUARTER SECTION LINE
- SUBDIVISION SECTION LINE
- ESTABLISHMENT LINE
- RECORD INFORMATION PER SHORT PLAT 40-82 FILED UNDER AFN 8301310020 (R1)
- RECORD INFORMATION PER SHORT PLAT 96-048 FILED UNDER AFN 81040005 (R2)
- RECORD INFORMATION PER R.O.S. FILED UNDER AFN 200803060096 (R3)
- MEASURED INFORMATION (M)
- COMPUTED INFORMATION (C)

SURVEY REFERENCES
 RECORDS OF SKAGIT COUNTY, WASHINGTON
 SHORT PLAT 40-82 AFN 8301310020
 SHORT PLAT 96-048 AFN 81040005
 RECORD OF SURVEY AFN 200803060096

BASIS OF BEARING
 THE BASIS OF BEARING IS THE MONUMENTED EAST LINE OF THE SOUTHEAST QUARTER OF SECTION 5, BEING SOUTH 01°14'30" WEST

GEODETIC DATUM
 GRID BEARINGS ARE REFERENCED TO THE WASHINGTON PLANE COORDINATE SYSTEM NORTH ZONE. THE GEODETIC DATUM IS THE 1983 NAD 83. THE HORIZONTAL CONTROL SYSTEM IS THE WASHINGTON STATE REFERENCE NETWORK (WSRN) REFERENCE STATIONS.

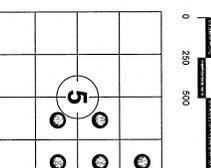

SURVEYORS CERTIFICATE
 THIS DAY CORRECTED REPRESENTS A SURVEY PERFORMANCE WITH THE SURVEY RECORDING ACT AT THE REQUEST OF
 PACCAR INC.
 MARCH 2022
 SIGNATURE: *[Signature]*
 DATE: 3-30-22
 CERTIFICATE NO.: 4874



RECORDING CERTIFICATE
 FILED FOR RECORD IN THE PUBLIC RECORDS OF SKAGIT COUNTY, WASHINGTON AT THE REQUEST OF
 PACCAR INC.
 MARCH 2022
 SIGNATURE: *[Signature]*
 DATE: 3-30-22
 RECORDING NO.: 202203300115

RECORD OF SURVEY
 FOR
PACCAR TECHNICAL CENTER
MOUNT VERNON
 SKAGIT COUNTY, WASHINGTON
 SEC. 5, TWP 34 N., RNG. 3 E., W.M.

DAVID EVANS AND ASSOCIATES, INC.
 1620 W. Marina View Dr., Suite 200
 Everett, Washington 98201
 Phone: 425-839-4889

SHEET 1 OF 2
 SCALE 1" = 500'
 SURVEYED: CEA
 FIELD BOOK: PATC0008
 DRAWN: ERS
 CHECKED: GJA
 FILE #: 85-01-PATC0008-096

