



202206080044

06/08/2022 12:49 PM Pages: 1 of 2 Fees: \$204.50
Skagit County Auditor

Return to:

Lynnette Stanley
32736 33rd Ave. S.W
Federal Way, WA
98023

PROTECTED CRITICAL AREA SITE PLAN

Page 1 of 2

Grantor/Owner: Lynnette Stanley

Grantee: PUBLIC

Site Address: 7071 Burpee Hill Road

Property ID #: P43694

Assessors Tax Account #: 350810-2-003-0002

Legal Description: NW ¼ NW ¼ Sec. 10 Twp. 35 Rng. 08

Permit/Activity #: PL21-0665

The PROTECTED CRITICAL AREA (PCA) is to be left undisturbed in its natural state. "With the exception of activities identified as Allowed without Standard review under SCC 14.24.070, any land-use activity that can impair the functions and values of critical areas or their buffers through a development activity or by disturbance of the soil or water, and/or by removal of, or damage to, existing vegetation shall require critical areas review and written authorization pursuant to SCC 14.24." SCC 14.24.060

No clearing, grading, filling, logging or removal of woody material, building, construction or road construction of any kind, planting of non-native vegetation or grazing of livestock is allowed within the PCA areas except as specifically permitted by Skagit County on a case-by-case basis consistent with SCC 14.24.


Representations on this site plan may be approximations only and should not be used for purposes other than for determining general locations of critical areas. Development activities beyond the scope of this plan may require additional studies and approvals.

The above references to "Grantor" and "Grantee" shall not be construed as a transfer of property ownership and are used solely for filing with the County Auditor.

Owner: Lynnette M Stanley Date: 6-2-2022

On this day personally appeared before me Lynnette M. Stanley, to me known to be the individual(s) described in and who executed the within and foregoing instrument, and acknowledged that he/she/they signed the same as his/her/their free and voluntary act and deed, for the uses and purposes therein mentioned.

Given under my hand and seal of office this 2nd day of June, 20 22

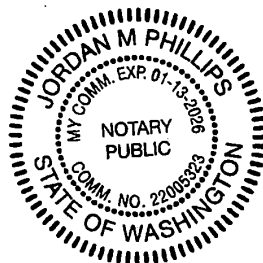


Jordan Phillips
Notary Public residing at Federal Way, WA 98023
My Commission Expires: 01-13-2026

PROJECT INFORMATION

OWNER:
LYNETTE STANLEY
PROJECT ADDRESS:
0 NIN BURPEE HILL ROAD
CONCRETE, WA 98237
LAND USE ZONE:
RESIDENTIAL
ASSESSOR'S TAX NUMBER:
P43694

Critical areas approved
06/02/2022

Staff: Kelsey Bellavance
Kelsey Bellavance

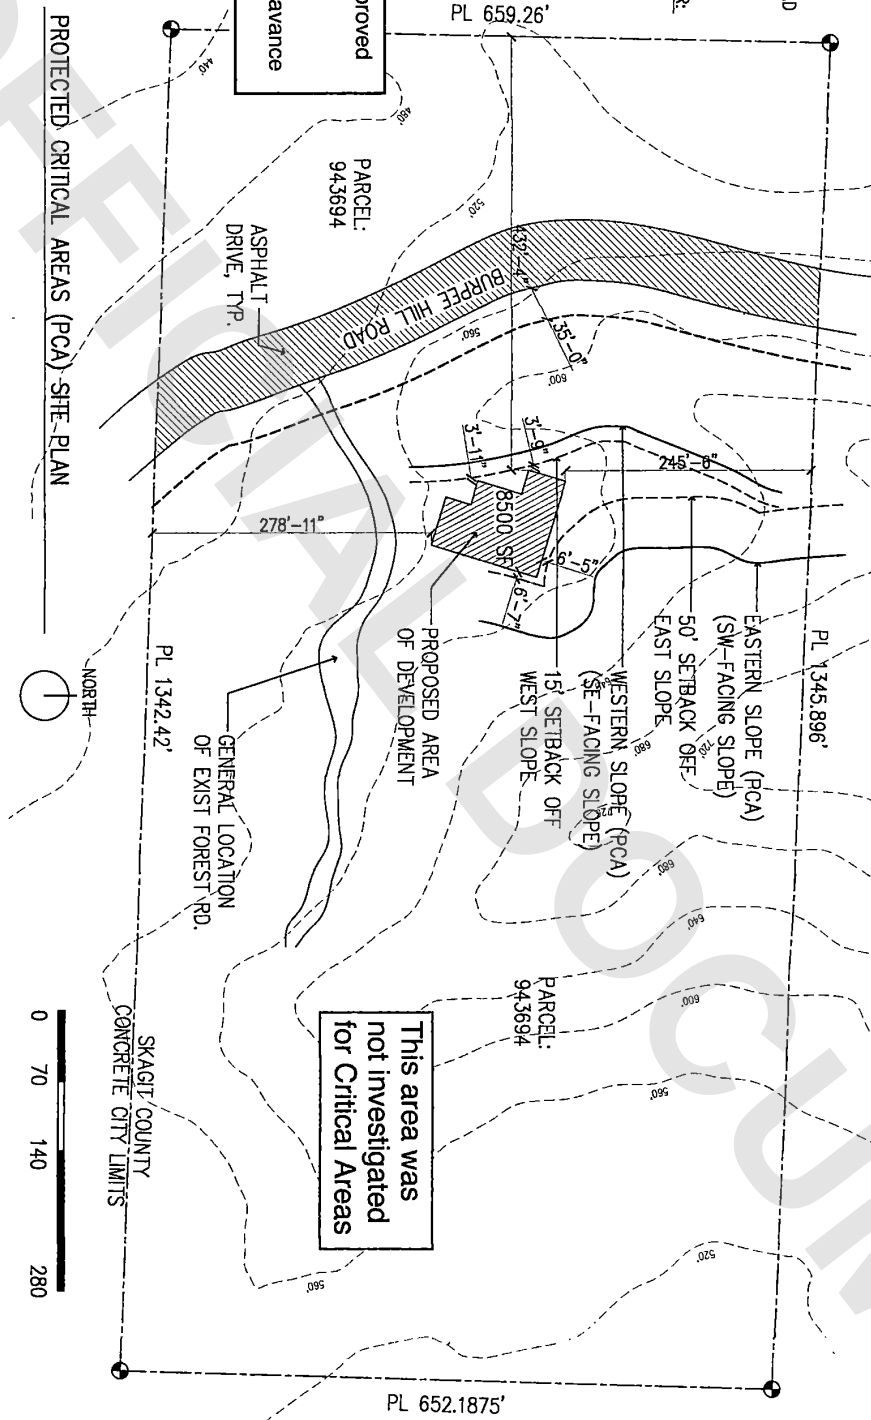

This area was
not investigated
for Critical Areas