


**LEGAL DESCRIPTION**  
 LOT 10, "FIDALGO ORCHARD", AS PER PLAT RECORDED IN VOLUME 9 OF PLATS,  
 PAGE 90, RECORDS OF SKAGIT COUNTY, WASHINGTON,  
 SITUATE IN SKAGIT COUNTY, WASHINGTON.

- LEGEND**
- FOUND CASED BRASS DISK MONUMENT
  - ⊙ FOUND CASED NAIL IN CONCRETE
  - SET 1/2" REBAR/CAP (LS #45176)
  - SET WOOD HUB & LATH
  - HOGWIRE FENCE
  - WOOD FENCE

INDEXING INFORMATION			
NE	NW	SE	SW
SECTION: 30		TOWNSHIP: 36 N	
RANGE: 5 E			

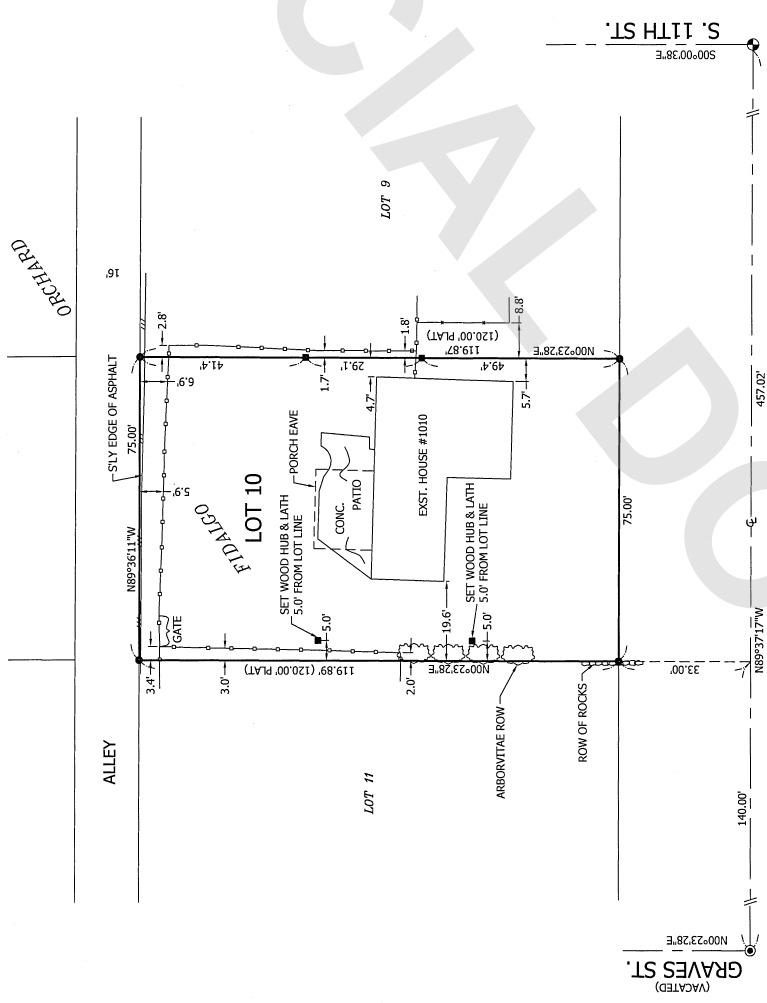

- SURVEYOR'S NOTES**
1. BASIS OF BEARINGS: FIDALGO STREET, S89°37'17\"/>


OCCUPATIONAL INDICATORS AND EXISTING FENCE LINE NOTE  
 THIS SURVEY HAS DEPICTED FENCE LINES AND/OR ENCROACHMENTS IN ACCORDANCE  
 WITH W.A.C. CH. 332.130. THESE OCCUPATIONAL INDICATORS MAY INDICATE A POTENTIAL  
 FOR CLAIMS OF UNWRITTEN TITLE OWNERSHIP. THE LEGAL RESOLUTION OF OWNERSHIP  
 BASED UPON UNWRITTEN TITLE CLAIMS HAS NOT BEEN RESOLVED BY THIS SURVEY.

**RECORD OF SURVEY**  
 FOR  
**AUDREA WOLL**

DATE: 11/23/22 DRAWN BY: JQH JOB NO. 202211145  
 SCALE: AS SHOWN CHECKED BY: EJS P76421\_ROS.dwg  
 SHEET 1 OF 1

**CHRISTIE & CHRISTIE**  
 LAND SURVEYING, INC.

222 GRAND AVE. SUITE 1D  
 BELLINGHAM, WASHINGTON 98225  
 360-671-8855 • christiesq@hotmail.com

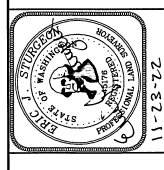

**SURVEYOR'S CERTIFICATE**  
 THIS MAP CORRECTLY REPRESENTS A SURVEY MADE BY  
 ME OR UNDER MY DIRECTION IN CONFORMANCE WITH THE  
 REQUIREMENTS OF THE SURVEY RECORDING ACT,  
 AT THE REQUEST OF  
 AUDREA WOLL, IN NOVEMBER, 2022.

ERIC J. STUYVESON, P.L.S. CERTIFICATE NO. 45176

**AUDITOR'S CERTIFICATE**  
 FILED FOR RECORD THIS 29 DAY OF NOVEMBER, 2022,  
 AT 11:16 A.M. IN BOOK 1 OF SURVEYS ON PAGE 1  
 AT THE REQUEST OF CHRISTIE & CHRISTIE LAND SURVEYING, INC.

COUNTY AUDITOR  
 AUDITOR'S FILE NO. 202211290295