


SURVEY IN SECTION 25, TOWNSHIP 33 NORTH, RANGE 4 EAST OF W.M.

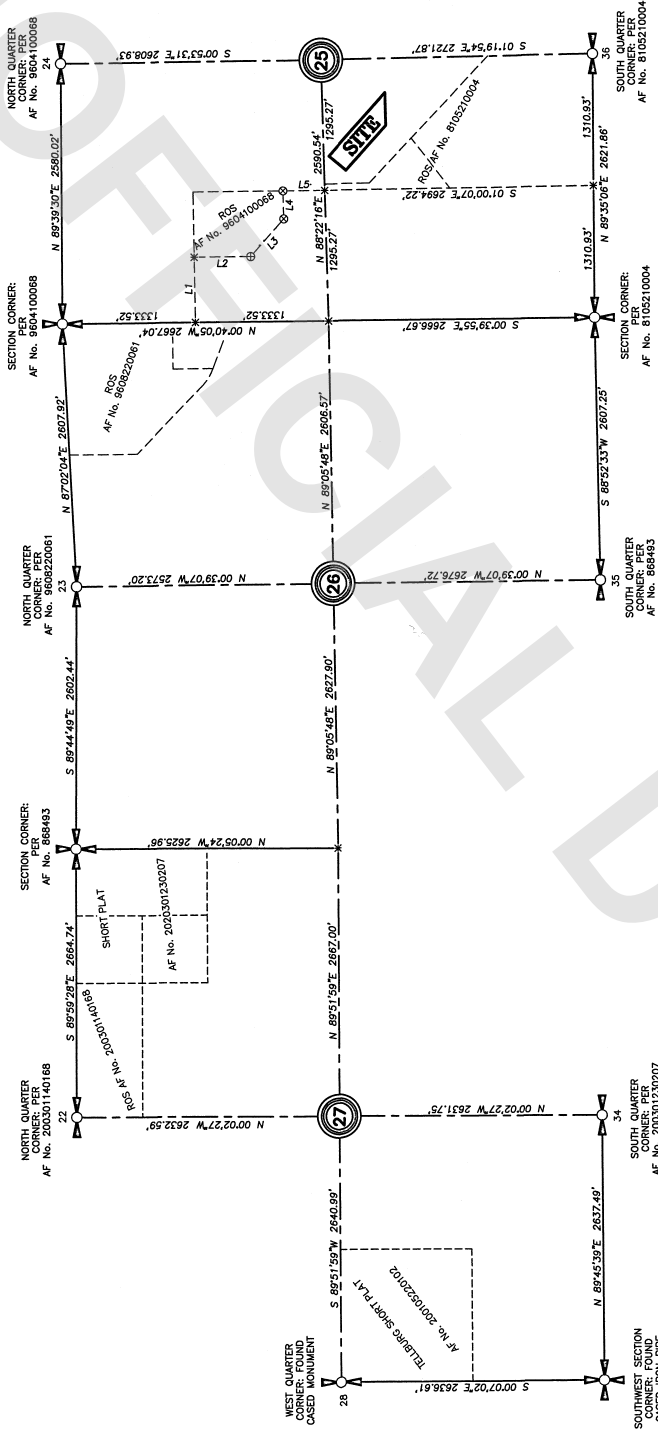


LAND DESCRIPTION:

SEE SHEET 2.

SURVEYOR'S NOTES:

1. "O" DENOTES CAPPED REBAR MARKED "S. 17651" FOUND BY THIS SURVEY.
2. "G" DENOTES CAPPED REBAR MARKED "S. 19645" FOUND BY THIS SURVEY.
3. "X" DENOTES CALCULATED POINT ONLY.
4. THIS SURVEY WAS PERFORMED BY STANDARD FIELD TRAVELER USING A GEOMAX ZOOM60 TOTAL STATION. THE SURVEYOR 2 COLLECTED FIELD DATA IN AUGUST OF 2022. ACCURACY EXCEEDS 1:10,000.
5. THIS SURVEY TIED TO THE WEST QUARTER CORNER AND THE SOUTHWEST SECTION CORNER OF SECTION 27 AND LOT CORNERS AS SHOWN AND RELEI UPON RECORD OF SURVEY FILED UNDER AF No. 8105210004 FOR BASIS OF BEARINGS.
6. THIS SURVEY WAS COMPLETED WITHOUT THE BENEFIT OF A CURRENT TITLE REPORT AND DOES NOT PURPORT TO SHOW ANY OR ALL EASEMENTS THAT A CURRENT TITLE REPORT MIGHT REVEAL.

Course	Bearing	Distance
L1	N 89°45'39"E	556.64
L2	S 89°45'39"E	556.64
L3	S 89°45'39"E	499.16
L4	S 89°45'39"E	419.50

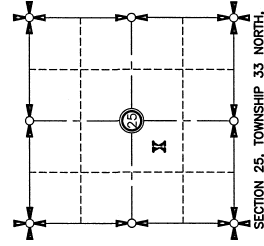

BASIS OF BEARINGS =
RECORD OF SURVEY FILED UNDER
AUDITOR'S FILE No. 8105210004

(N LINE SW 1/4 OF SEC. 25 = N 88°22'16"E)

AUDITOR'S CERTIFICATE: THIS MAP CORRECTLY REPRESENTS A SURVEY MADE BY ME (OR UNDER MY DIRECTION) IN ACCORDANCE WITH THE REQUIREMENTS OF THE SURVEY RECORDING ACT, AT THE REQUEST OF _____ OF 2022. IN _____ OF 2022 DATE 12-06-22 AT THE REQUEST OF NORTHWEST SURVEYING & GPS, INC. Debra L. Delaney SKAGIT COUNTY AUDITOR DEPUTY AUDITOR CERTIFICATE No. 50882		SURVEYOR'S CERTIFICATE: THIS MAP CORRECTLY REPRESENTS A SURVEY MADE BY ME (OR UNDER MY DIRECTION) IN ACCORDANCE WITH THE REQUIREMENTS OF THE SURVEY RECORDING ACT, AT THE REQUEST OF HERITAGE CONSTRUCTION GROUP, L.L.C. IN AUGUST OF 2022 DATE 12-06-22 AT THE REQUEST OF NORTHWEST SURVEYING & GPS, INC. Debra L. Delaney SKAGIT COUNTY AUDITOR DEPUTY AUDITOR CERTIFICATE No. 50882		RECORD FOR SURVEY PORTION OF THE NE 1/4 SW 1/4, SECTION 25, TOWNSHIP 33 NORTH, RANGE 4 EAST OF W.M., SKAGIT COUNTY, WASHINGTON NORTHWEST SURVEYING & GPS, INC. JERRY M. DeMeyer, L.S. No. 50082 Debra L. Delaney, L.S. No. 19276 407 5TH STREET, LYDEN, WASHINGTON, 98264 PH (360) 354-1950 NWSURVEY.COM DRAWN BY: HEATHER DATE: 12/06/2022 JOB No.: 22-366 REVIEWED BY: JEROME DIR: 233304 SHEET: 1 OF 2 CRD: 233304.CRD	
---	--	--	--	--	--

