


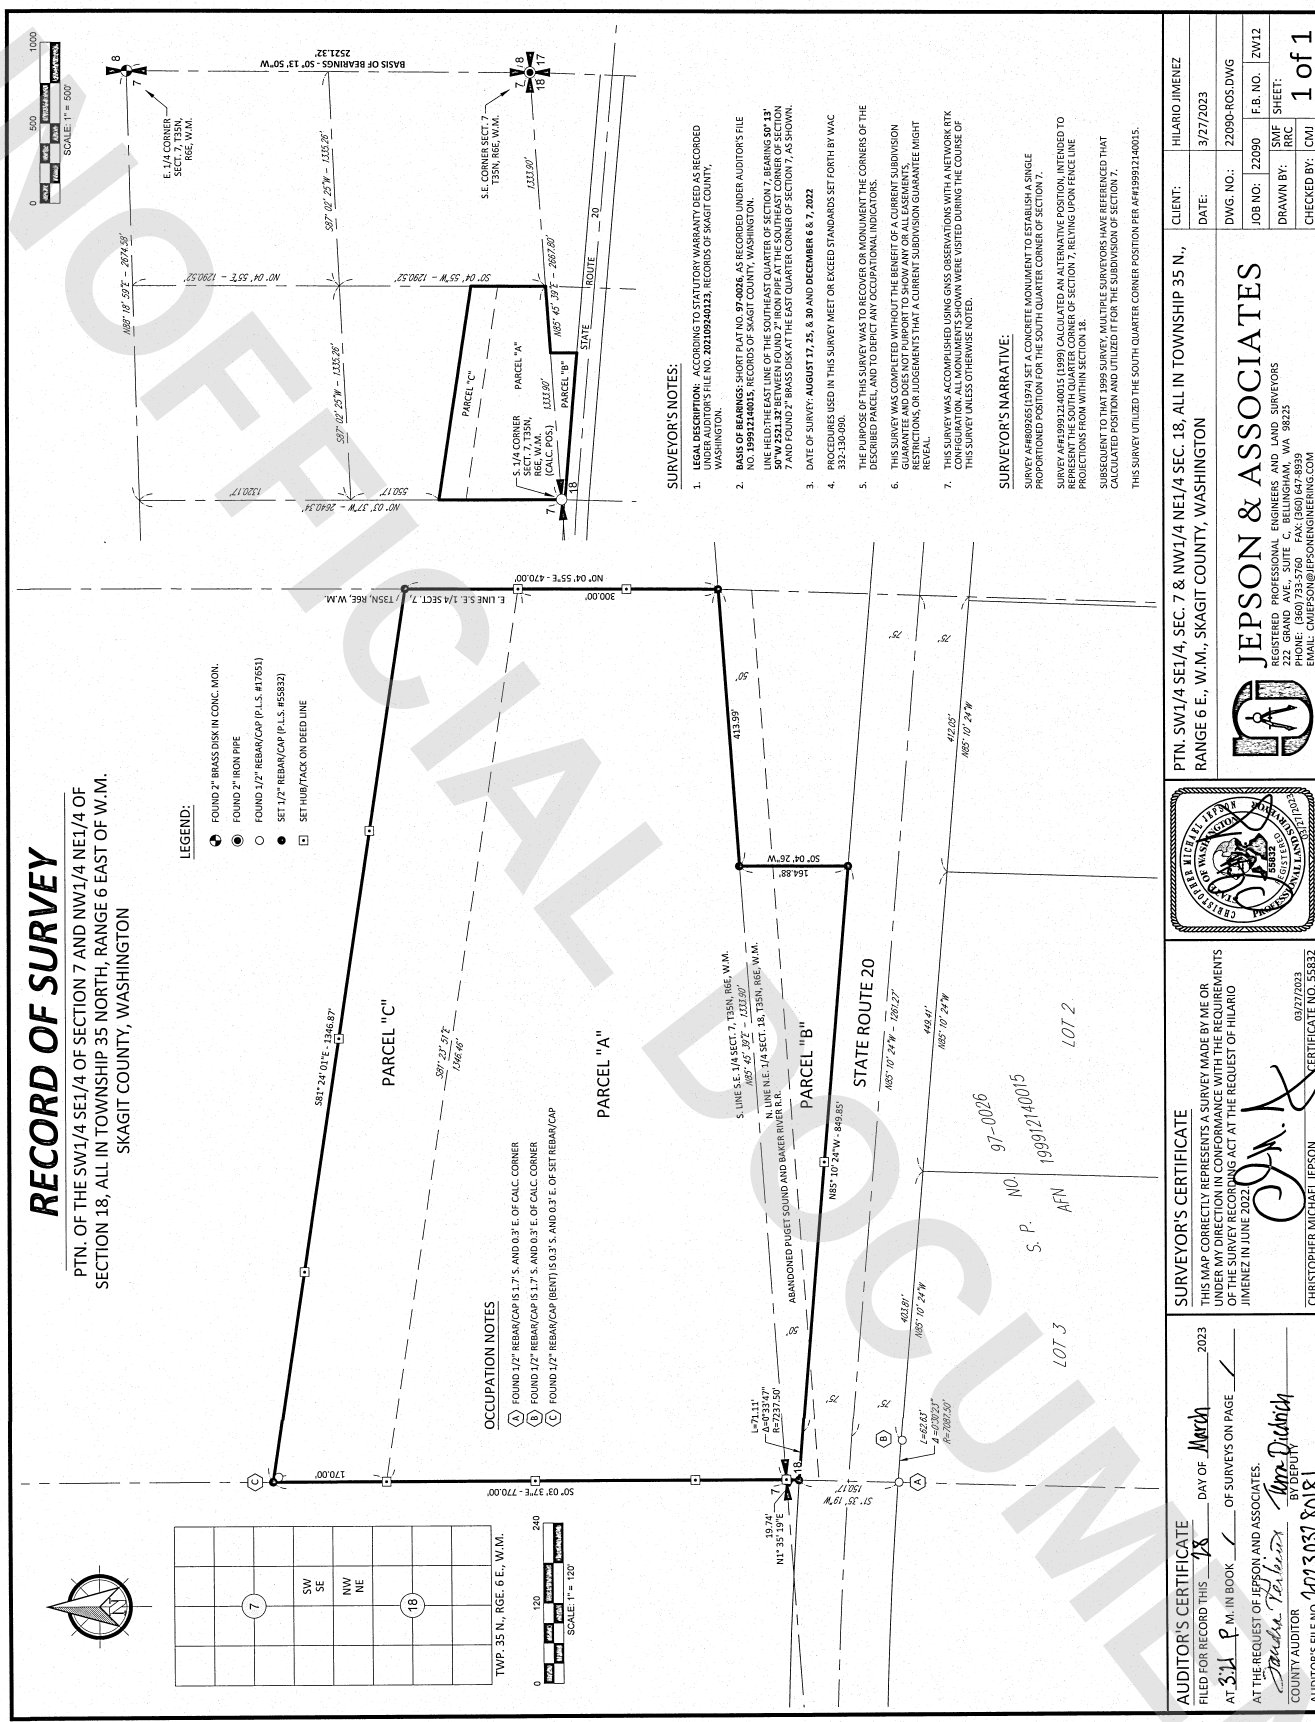

SURVEYOR'S NOTES:

4. **DATE OF SURVEY:** **AUGUST 17, 25, & 30 AND DECEMBER 6 & 7, 2022**
5. **PROCEDURES USED:** IN THIS SURVEY WEET OR EXCEEDED STANDARDS SET FORTH BY WAC 352-130-060.

SURVEYOR'S NARRATIVE:

SURVEY AF#809265 (1974) SET A CONCRETE MONUMENT TO ESTABLISH A SINGLE PROPORTIONED POSITION FOR THE SOUTH QUARTER CORNER OF SECTION 7. SURVEY AF#130912140015 (1999) CALICATED AN ALTERNATIVE POSITION, INTENDED TO REPRESENT THE SOUTH QUARTER CORNER OF SECTION 7, RELYING UPON FENCE LINE PROJECTIONS FROM WITHIN SECTION 18.

SUBSEQUENT TO THAT 1999 SURVEY, MULTIPLE SURVEYORS HAVE REFERENCED THAT CALCULATED POSITION AND UTILIZED IT FOR THE SUBDIVISION OF SECTION 7.



AUDITOR'S CERTIFICATE
 FILED FOR RECORD THIS 28 DAY OF March 2023
 AT 3:31 P.M. IN BOOK ✓ OF SURVEYS ON PAGE ✓

SURVEYOR'S CERTIFICATE
 THIS MAP CORRECTLY REPRESENTS A SURVEY MADE BY ME OR

AT THE REQUEST OF JEPSON AND ASSOCIATES:
Stanley Terborgh
 BY DEPUTY
100720337 80181

CHRISTOPHER MICHAEL JEPSON
 BY DEPUTY
091072033
 CERTIFICATE NO. 55837

