




202308180103

08/18/2023 11:47 AM Pages: 1 of 1 Fees: \$323.56
Sagit County Auditor

LINE SURVEY IN SECTION 17, TOWNSHIP 33 NORTH, RANGE 7 EAST, W.M.

HAMPTON TREE FARMS, INC. / MID-VALLEY RESOURCES, INC.

D. N. R.

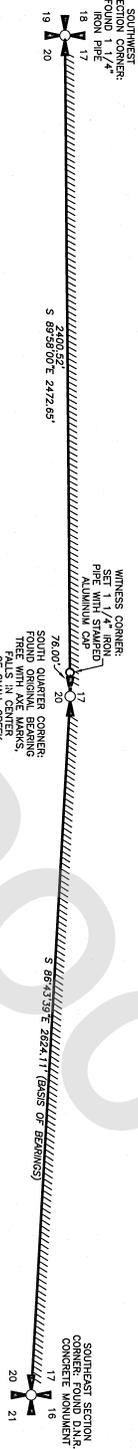

CORNER NOTES:

ALL OLD CORNERS FOUND BY THIS SURVEY NOW HAVE AT LEAST 1 REFERENCE TAGS NAILED TO STUMPS/TREES. SAID STUMPS/TREES HAVE BEEN PAINTED TO HAMPTON TREE FARMS INC. / MID-VALLEY RESOURCES INC. SPECIFICATIONS.

SOUTHWEST SECTION CORNER: FOUND 1 1/4" IRON PIPE FROM WHICH BEARS A 23° HELMLOCK S 39E @ 21.01', A 19° HELMLOCK S 86W @ 11.27', AND A 13° SILVER FIR N 48W @ 9.80'.


SOUTH QUARTER CORNER: FALLS IN CENTER OF SMALL CREEK. FOUND ORIGINAL BEARING TREE WITH AXE MARKS ON A DECAYING 5" SILVER FIR N 40W @ 18.15', AND A WETHELMUSER TAG ON A 23° HELMLOCK S 67W @ 11.80'. AND A 60° CEDAR STUMP N 72W @ 27.55'.

WITNESS CORNER TO THE SOUTH QUARTER CORNER: SET 1 1/4" IRON PIPE FROM WHICH BEARS A 21° HELMLOCK S 58W @ 4.33' SILVER SILVER FIR N 38W @ 8.23'.

SOUTHEAST SECTION CORNER: FOUND D.N.R. CONCRETE MONUMENT WITH 3 ORIGINAL BEARING TREES WITH SCORING. THE FIRST BEING AN 18" SILVER FIR N 48E @ 58.00', AN 18" HELMLOCK SWAG S 80E @ 23' AND A 4" SILVER FIR POST S 70W @ 8.57'. SET NWS & GFS 62W @ 21.09' AND AN 8" SILVER FIR N 50W @ 6.93'.

SURVEYOR'S NOTES:

1. "O" DENOTES 1 1/4" IRON PIPE WITH STAMPED ALUMINUM SET WITH STAMPED "DNR" AND "ALUMINUM CORNER".
 2. THIS SURVEY WAS PERFORMED BY STATION FIELD TRVERSE USING A WILSON DTM-220 TOTAL STATION WITH CANT. MC-V DATA COLLECTOR/FIELD COMPUTER IN DECEMBER OF 2002.
 3. THIS SURVEY TIED INTO THE SOUTHWEST AND SOUTHEAST CORNERS OF SECTION 17, AND SOUTH QUARTER CORNER AS SHOWN.
 4. THIS SURVEY WAS COMPLETED WITHOUT THE BENEFIT OF A CURRENT TITLE REPORT AND DOES NOT PURPORT TO SHOW ANY OR ALL EASEMENTS THAT A CURRENT TITLE REPORT MIGHT REVEAL.
- ////// DENOTES LINES BLAZED, PAINTED AND REBAND TO HAMPTON TREE FARMS INC./MID-VALLEY RESOURCES INC. SPECIFICATIONS.

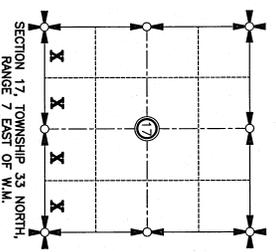

AUDITOR'S CERTIFICATE:

AT THE REQUEST OF NORTHWEST SURVEYING & GPS, INC. I, Deanna M. De Vries, Auditor of Sagit County, Washington, do hereby certify that the above and foregoing is a true and correct copy of the original record as filed in my office.

DATE: 08/14/2023

SURVEYOR'S CERTIFICATE:

I, DENNIS W. DE VRIES, Surveyor, do hereby certify that the above and foregoing is a true and correct copy of the original record as filed in my office.

REQUEST OF ANDY BLACHLY OF 2002.

DATE: 08/14/2023



PTN: SW4 SW4, SE4 SW4, SW4 SE4 AND SE4 SE4, SECTION 17, TOWNSHIP 33 NORTH, RANGE 7 EAST OF W.M. SAGIT COUNTY, WASHINGTON

NORTHWEST SURVEYING & GPS, INC.
Jerome M. De Vries, L.S. No. 49276
407 5th STREET, TANDEN WASHINGTON, 98264
PH: (360) 354-1950
NWSURVEY.COM

RECORD OF SURVEY

FOR	HAMPTON TREE FARMS, INC.
BY	MID-VALLEY RESOURCES, INC.
DATE:	08/11/2023
REVIEWED BY:	DRE: VJ3007
DENNY:	CMD: 173007.CMD
SHEET:	1 OF 1