



**RECORD OF SURVEY**  
BEING A PORTION OF THE SE 1/4 OF THE NE 1/4 OF  
SECTION 6, TOWNSHIP 33 NORTH, RANGE 5 EAST OF W.M.  
SKAGIT COUNTY, WASHINGTON

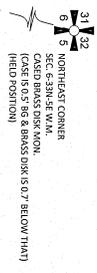

**SURVEYOR'S NOTES:**

3. DATE OF SURVEY: MARCH 9, 2023
5. THE PURPOSE OF THIS SURVEY WAS TO RECOVER OR MONUMENT THE OCCUPATIONAL INDICATORS.

- OCCUPATION / MONUMENT NOTES**

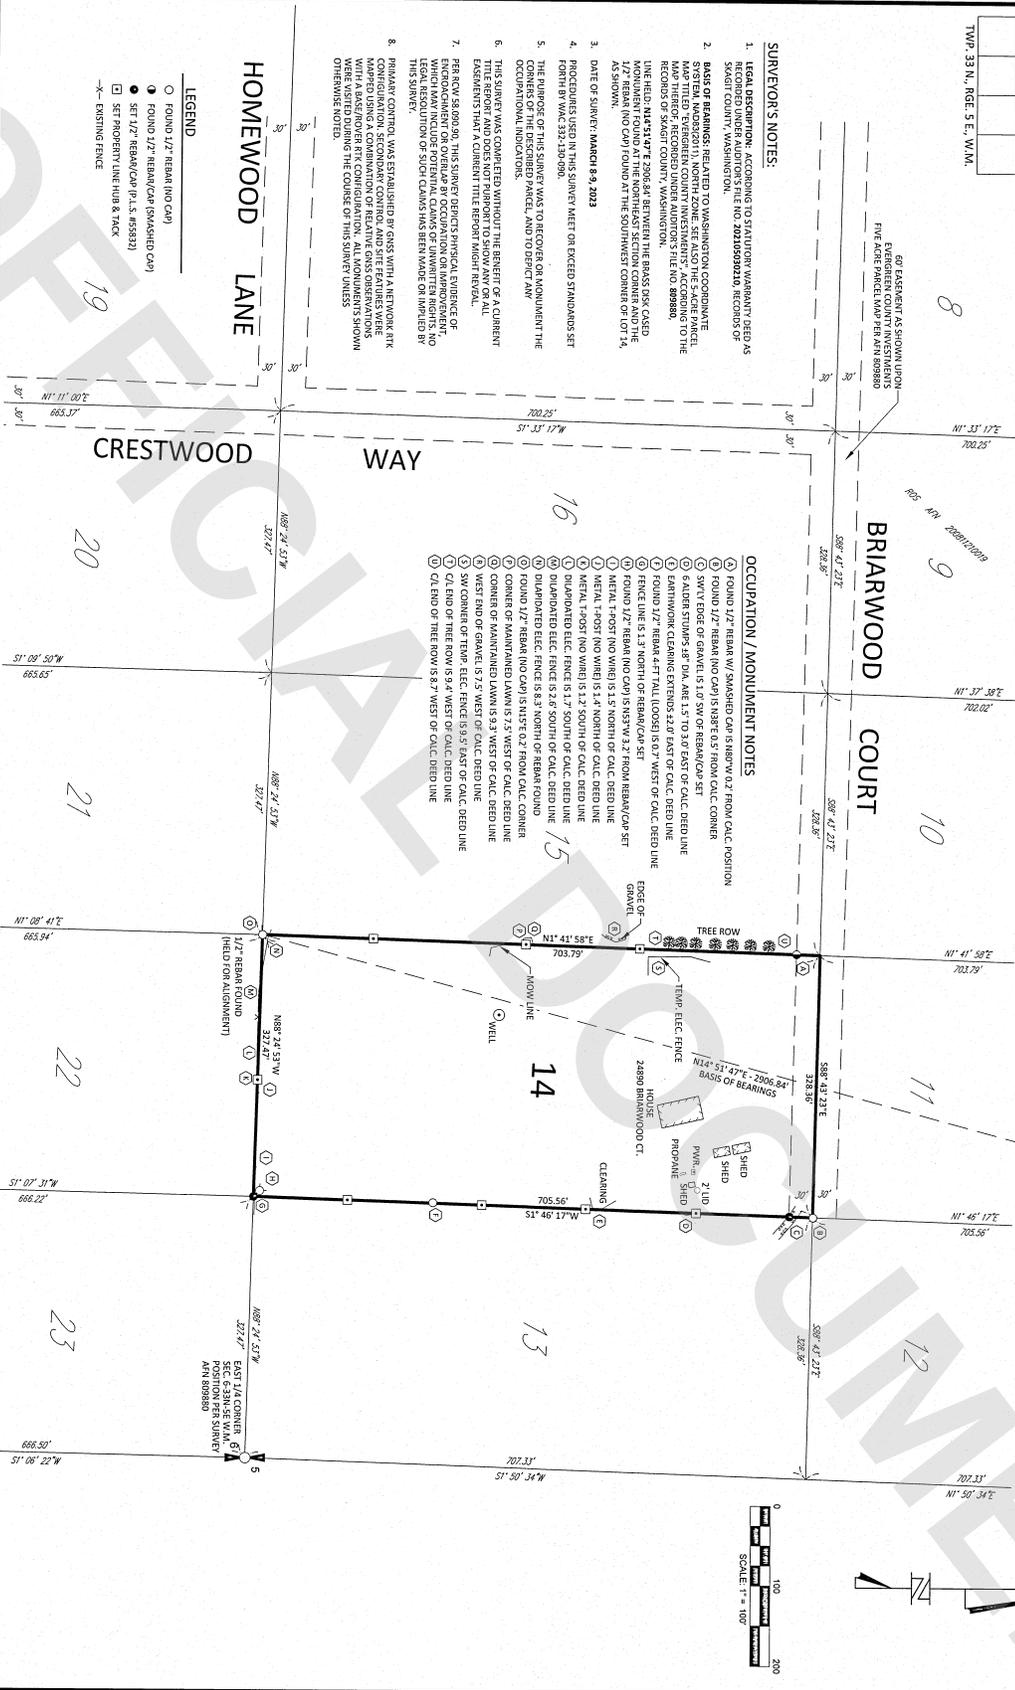

**AUDITOR'S CERTIFICATE**  
FILED FOR RECORD THIS 9th DAY OF August 2023  
AT Skagit P. M. IN BOOK 1 OF SURVEYS ON PAGE 1  
AT THE REQUEST OF JEPSON AND ASSOCIATES.  
COUNTY AUDITOR Michelle Tolbert BY DEPUTY Steve Durbach  
AUDITOR'S FILE NO. 202308240069

**SURVEYOR'S CERTIFICATE**  
THIS MAP CORRECTLY REPRESENTS A SURVEY MADE BY ME OR UNDER MY DIRECTION IN CONFORMANCE WITH THE REQUIREMENTS OF THE SURVEY RECORDING ACT AT THE REQUEST OF DOUGLAS CHANDLER IN MAY 2022.  
CHRISTOPHER MICHAEL JEPSON CERTIFICATE NO. 55832



**JEPSON & ASSOCIATES**  
REGISTERED PROFESSIONAL ENGINEERS AND LAND SURVEYORS  
PHONE: (360) 733-2780 FAX: (360) 647-8939  
BRN: CHNSCHNSJEPSON@JEPSONANDASSOCIATES.COM

CLIENT: DOUGLAS CHANDLER  
DATE: 06/29/2023  
DWG. NO.: 23014-RQS-DWG  
JOB NO.: 23014 F.B. NO.: RP-01  
DRAWN BY: SMF SHEET: 1 of 1  
CHECKED BY: CMJ