

Return to:  
\_\_\_\_\_  
\_\_\_\_\_  
\_\_\_\_\_

PROTECTED CRITICAL AREA SITE PLAN  
Page 1 of 2

Grantor/Owner: First Free Methodist Church of Sedro Woolley

Grantee: PUBLIC

Site Address: 5879 Bow Street

Property ID #: P71284

Assessors Tax Account #: 4075-003-000-0006

Legal Description: SW ¼ of SE ¼ Sec. 35 Twp. 36 Rng. 03 / Plat Name: Brown's Addition to Bow Lot: B

Permit/Activity #: PL18-0278

The PROTECTED CRITICAL AREA (PCA) is to be left undisturbed in its natural state. "With the exception of activities identified as Allowed without Standard review under SCC 14.24.070, any land-use activity that can impair the functions and values of critical areas or their buffers through a development activity or by disturbance of the soil or water, and/or by removal of, or damage to, existing vegetation shall require critical areas review and written authorization pursuant to SCC 14.24." SCC 14.24.060

No clearing, grading, filling, logging or removal of woody material, building, construction or road construction of any kind, planting of non-native vegetation or grazing of livestock is allowed within the PCA areas except as specifically permitted by Skagit County on a case-by-case basis consistent with SCC 14.24.


Representations on this site plan may be approximations only and should not be used for purposes other than for determining general locations of critical areas. Development activities beyond the scope of this plan may require additional studies and approvals.

The above references to "Grantor" and "Grantee" shall not be construed as a transfer of property ownership and are used solely for filing with the County Auditor.

Owner: *Dahl Strayer* Date: 6/12/24  
Dahl Strayer


On this day personally appeared before me *Dahl Strayer*, to me known to be the individual(s) described in and who executed the within and foregoing instrument, and acknowledged that he/she/they signed the same as his/her/their free and voluntary act and deed, for the uses and purposes therein mentioned.

Given under my hand and seal of office this 12<sup>th</sup> day of June, 2024

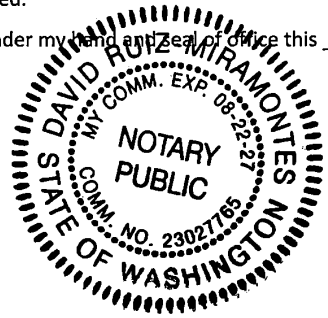

*David Ruiz-Miramontes*  
Notary Public residing at Mount Vernon  
My Commission Expires: 08/22/2027

# PCA Site Plan

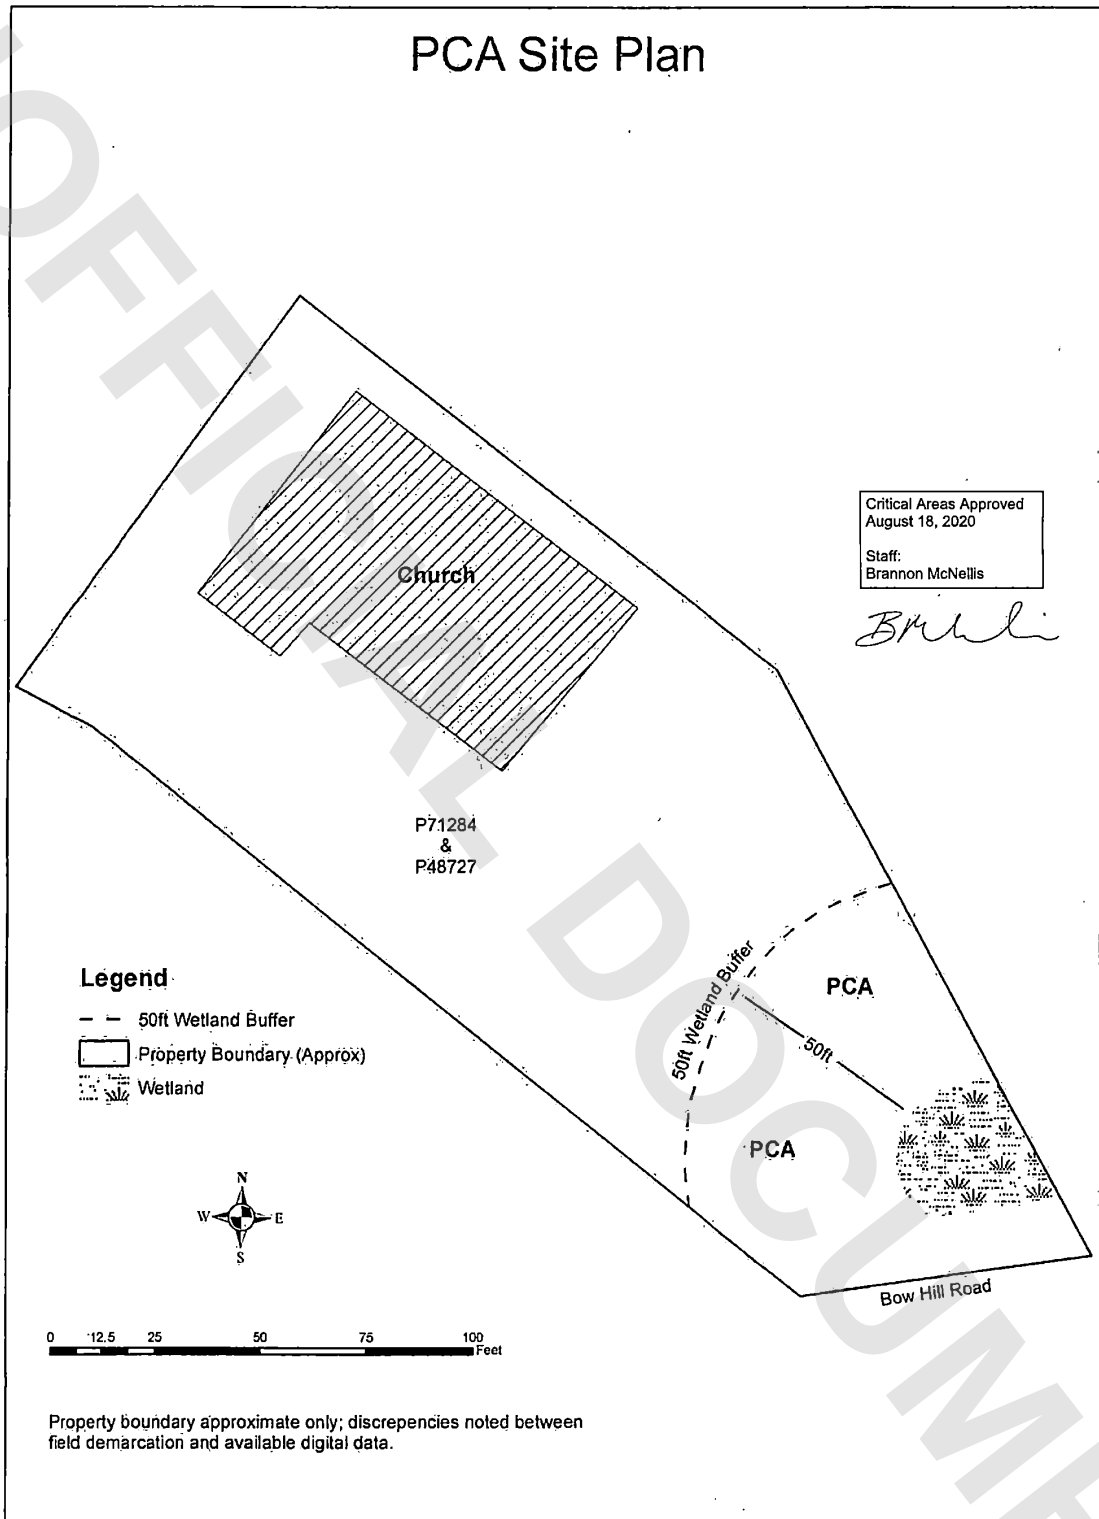

Critical Areas Approved  
August 18, 2020  
Staff:  
Brannon McNellis

*Brannon McNellis*

### Legend

- - 50ft Wetland Buffer
- Property Boundary (Approx)
- Wetland



0 12.5 25 50 75 100 Feet

Property boundary approximate only; discrepancies noted between field demarcation and available digital data.