


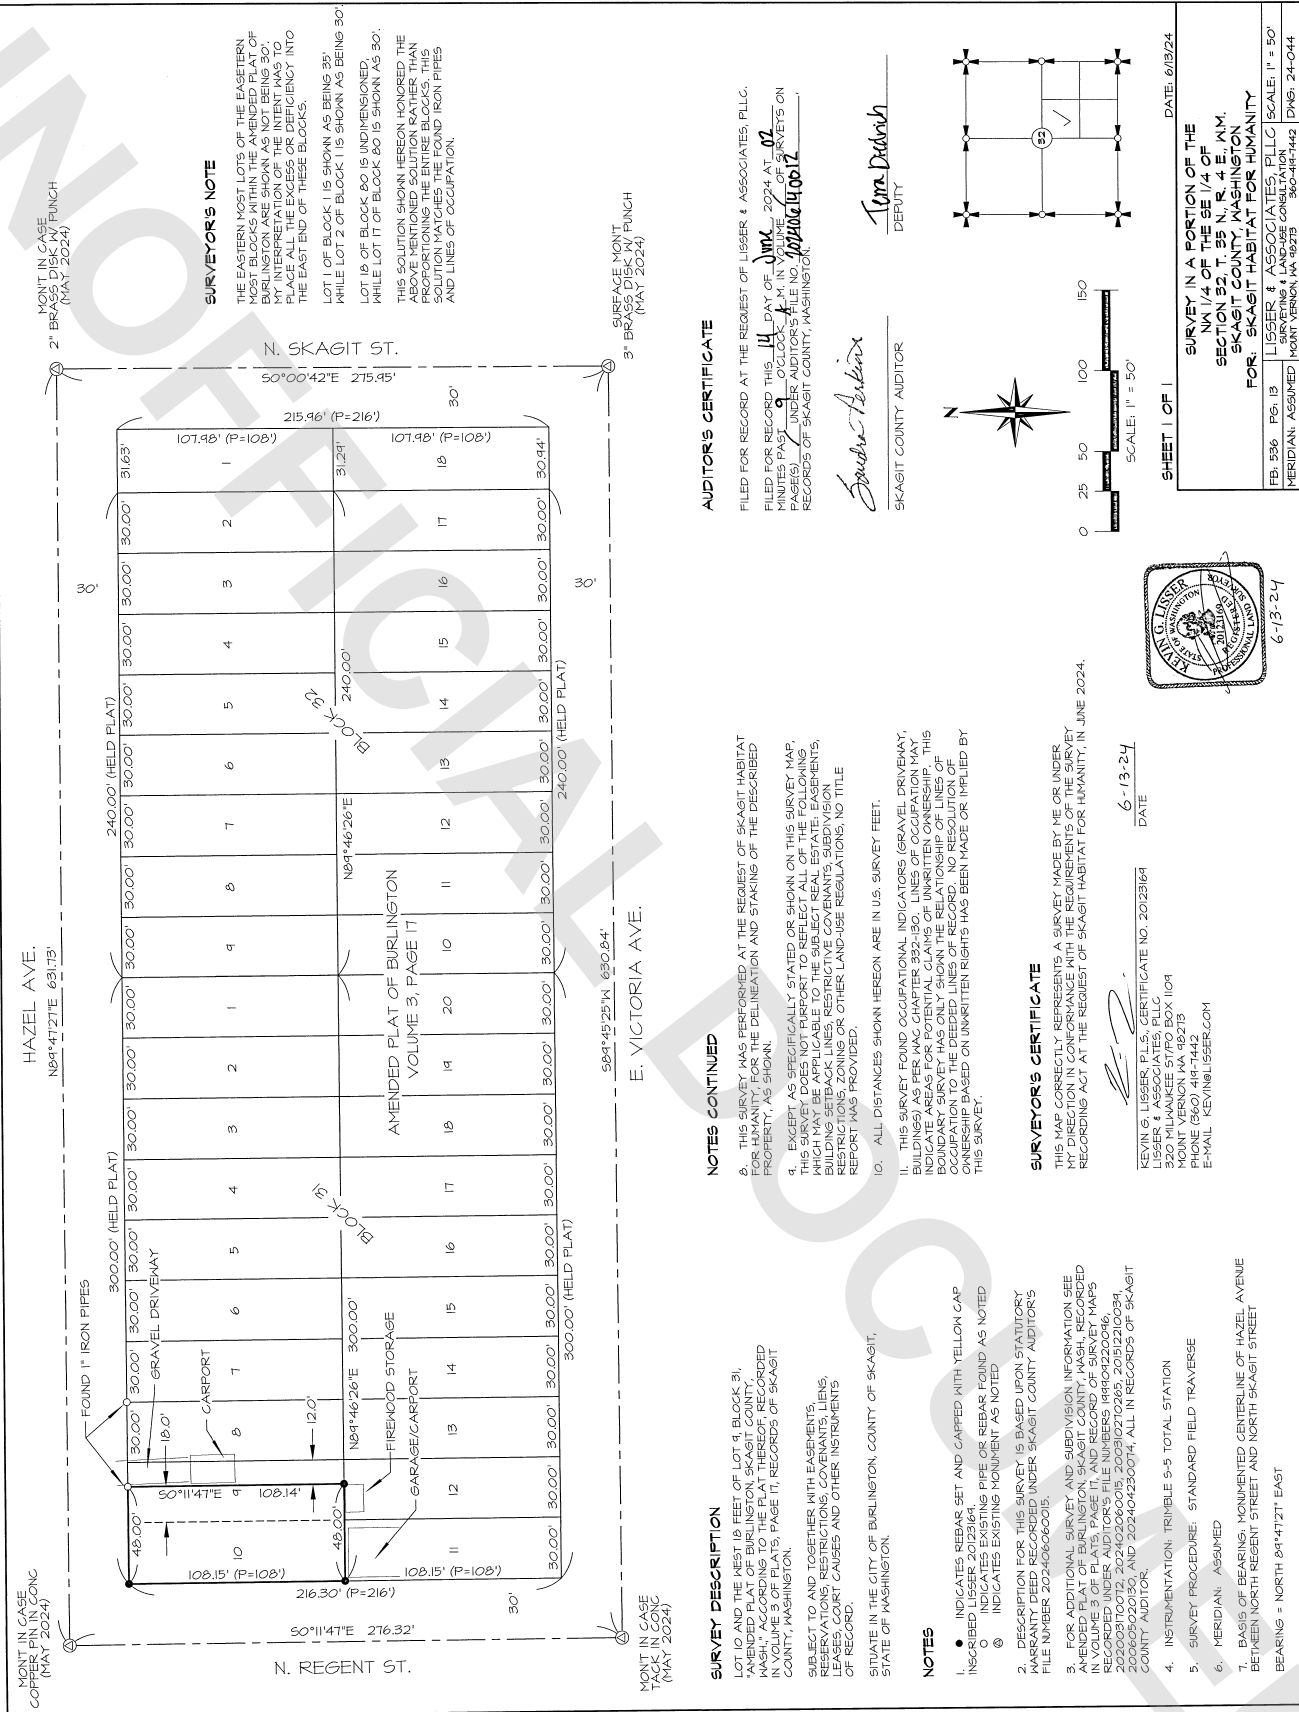

SURVEY DESCRIPTION


SURVEYOR'S NOTE



AUDITOR'S CERTIFICATE


SKAGIT COUNTY AUDITOR

SURVEYOR'S CERTIFICATE


DATE: 6-13-24

KEVIN G. LIGSER, PLLC, CERTIFICATE NO. 2012364
LIGSER & ASSOCIATES, PLLC
E-MAIL: KEVIN@LIGSER.COM

NOTES

1. INDICATES REBAR SET AND CARRIED WITH YELLOW CAP
2. INDICATES EXISTING PIPE OR REBAR FOUND AS NOTED
3. INDICATES EXISTING MONUMENT AS NOTED
4. DESCRIPTION FOR THIS SURVEY IS BASED UPON STATUTORY WARRANTY DEED RECORDED UNDER SKAGIT COUNTY AUDITOR'S FILE NUMBER 202406060015.
6. INSTRUMENTATION: TRIMBLE 5-5 TOTAL STATION
7. SURVEY PROCEDURE: STANDARD FIELD TRAVERSE
8. MERIDIAN: ASSUMED
9. BASIS OF BEARING: MONUMENTED CENTERLINE OF HAZEL AVENUE BETWEEN NORTH REGENT STREET AND NORTH SKAGIT STREET
