


SIMMONS & LYNCH SHORT PLAT

EAST, W.M




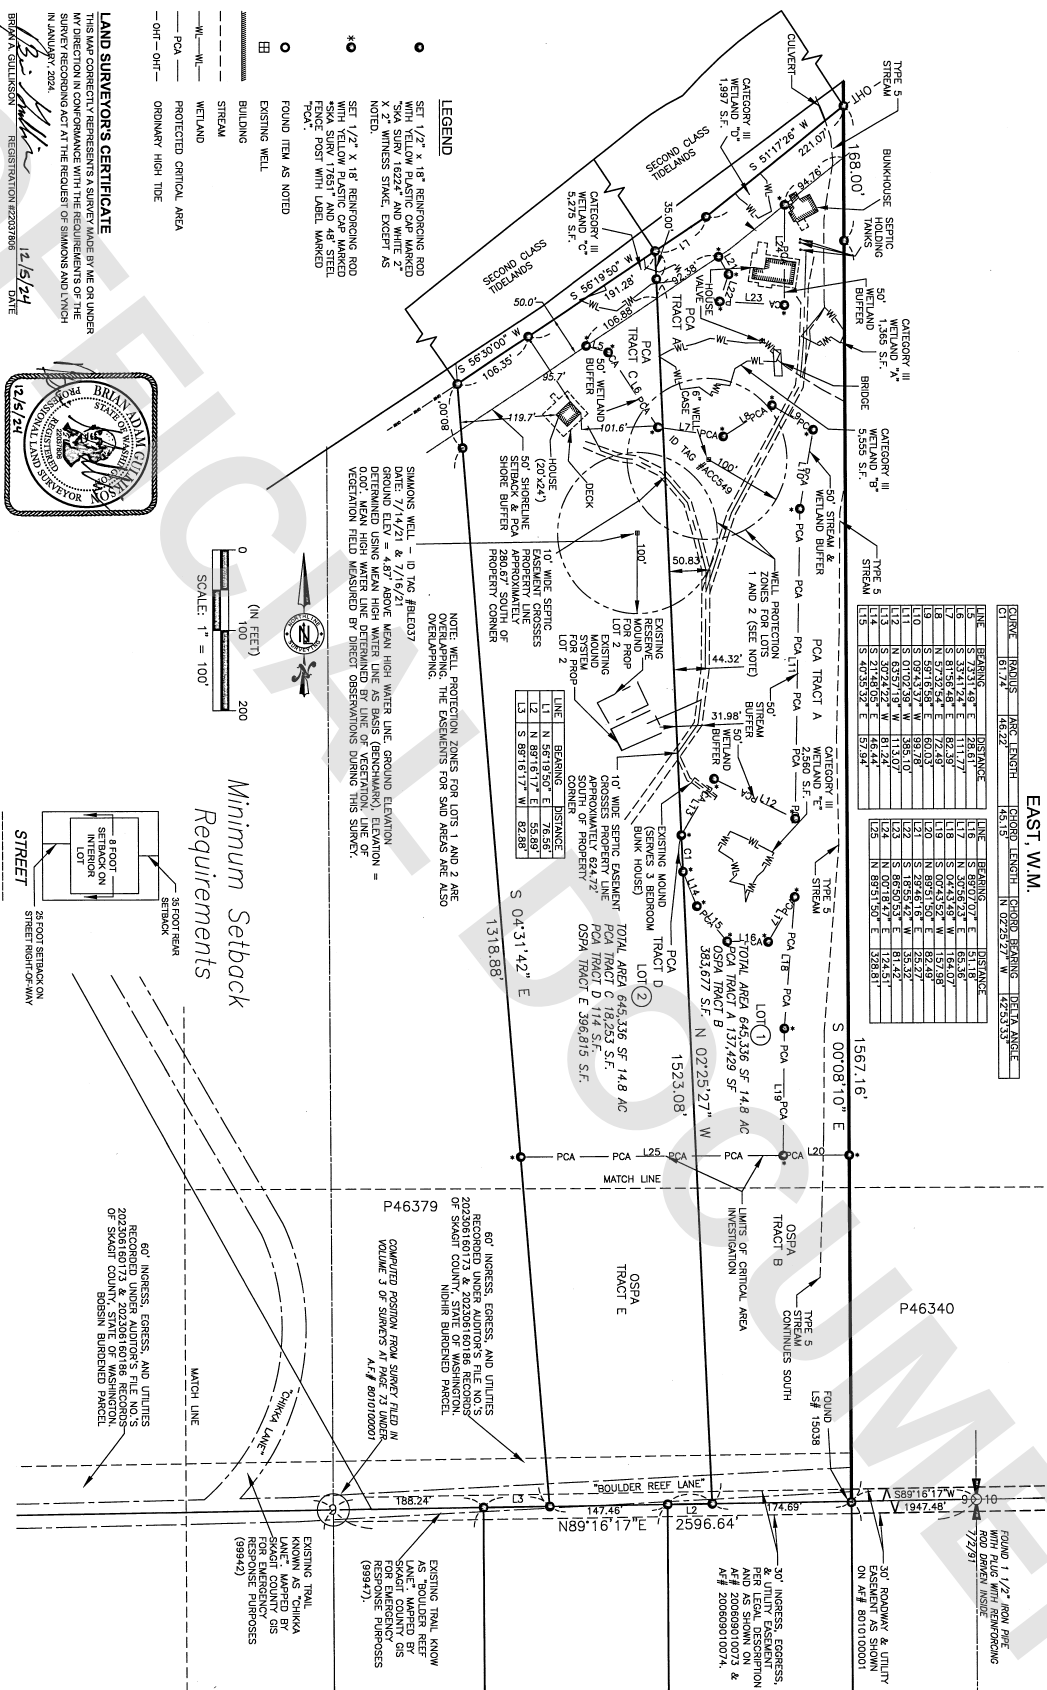

LAND SURVEYOR'S CERTIFICATE


THIS MAP CORRECTLY REPRESENTS A SURVEY MADE BY ME OR UNDER MY DIRECTION IN CONFORMANCE WITH THE REQUIREMENTS OF THE SURVEY RECORDING ACT AT THE REQUEST OF SIMMONS AND LYNCH IN JANUARY, 2024.

BRIAN A. GULLIKSON REGISTRATION #22037806 DATE

LAND SURVEYOR'S CERTIFICATE

THIS MADE CORRECTLY REPRESENTS A SURVEY MADE BY ME OR UNDER MY DIRECTION IN CONFORMANCE WITH THE REQUIREMENTS OF THE SURVEY RECORDING ACT AT THE REQUEST OF SIMMONS AND LYNCH IN 2018 THROUGH 2022.

Louis H. Requa
LOUIS H. REQUA
REGISTRATION #16224 DATE 12/05/24

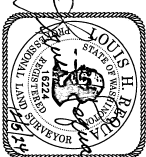

RECORDING CERTIFICATE

FILED FOR RECORD BY _____ THIS 10 DAY OF _____
DEC 2024 A.D. AT _____ MINUTES PAST _____ O'CLOCK P.M.
 AND RECORDED IN VOLUME — OF SURVEYS ON PAGE —.
 RECORDS OF SKAGOT COUNTY, WASHINGTON.
Paula Hedrick
 COUNTY AUDITOR
Paula Hedrick
 COUNTY AUDITOR

NorthLine
Surveying
Surveying and Construction Technologies
1580 PORT DRIVE
BURLINGTON, WA 98233
(360)899-9598

SIMMONS & LYNCH SHOKRI PLA

SHORT PLAT NO. PL18-0113


PORTION OF THE W 1/2 OF NE 1/4 & PORTION OF THE NW 1/4
OF THE SE 1/4 OF SEC. 09, TWP. 36 N., RGE. 01 E., W.M.

**SKAGIT COUNTY
WASHINGTON**



PREP: 01-30-2024
REV: 11/12/2024
DRAFT: BAG
CHK:
SHEET 2 OF 4
PROJECT: 24-004

SIMMONS & LYNCH SHORT PLAT

A PORTION OF THE W 1/2 OF THE NE 1/4 AND PORTION OF THE NW 1/4 OF THE SE 1/4 OF SECTION 9, TOWNSHIP 36 NORTH, RANGE 1 EAST, W.M.

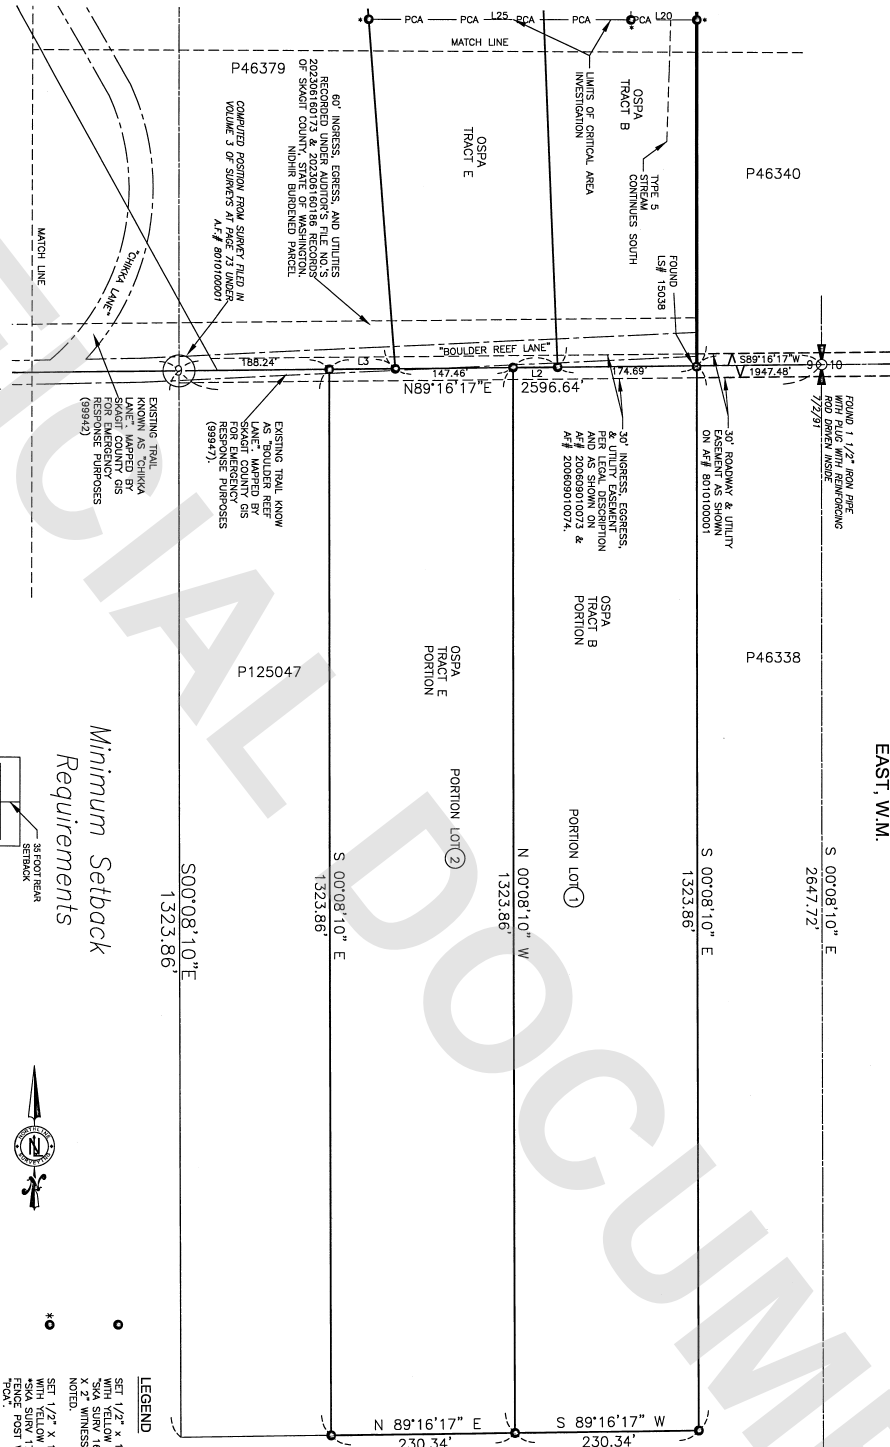


Minimum Setback Requirements

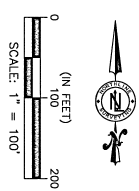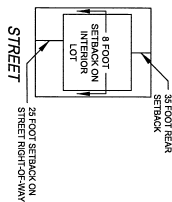

- LEGEND**
 - FOUND ITEM AS NOTED
 - EXISTING WELL
 - BUILDING
 - STREAM
 - WETLAND
 - PROTECTED CRITICAL AREA
 - ORDINARY HIGH TIDE

LAND SURVEYOR'S CERTIFICATE
THIS MAP CORRECTLY REPRESENTS A SURVEY MADE BY ME OR UNDER MY DIRECTION IN CONFORMANCE WITH THE REQUIREMENTS OF THE SURVEY RECORDING ACT AT THE REQUEST OF SIMMONS AND LYNCH IN JANUARY, 2024.
[Signature]
DATE

LAND SURVEYOR'S CERTIFICATE
THIS MAP CORRECTLY REPRESENTS A SURVEY MADE BY ME OR UNDER MY DIRECTION IN CONFORMANCE WITH THE REQUIREMENTS OF THE SURVEY RECORDING ACT AT THE REQUEST OF SIMMONS AND LYNCH IN 2018.
[Signature]
DATE

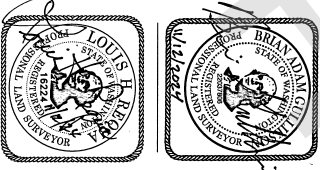

RECORDING CERTIFICATE
FILED FOR RECORD BY THIS DAY OF
2024 A.D., AT O'CLOCK, A.M.
AND RECORDED IN VOLUME OF SURVEYS ON PAGE
RECORDS OF SKAGIT COUNTY, WASHINGTON.
COUNTY AUDITOR
DEPUTY AUDITOR

Northline Surveying
1580 PORT DRIVE
BURLINGTON, WA 98233
(360)899-9598

SIMMONS & LYNCH SHORT PLAT
SHORT PLAT NO. PL18-0113
PORTION OF THE W 1/2 OF NE 1/4 & PORTION OF THE NW 1/4 OF THE SE 1/4 OF SEC. 09 TWP. 36 N. R. 01 E. W.M.
SKAGIT COUNTY
WASHINGTON

PREP. 01.03.2024
REV. 11/2/2024
DRAFT: BAG
SHEET 3 OF 4
PROJECT: 24-004

