


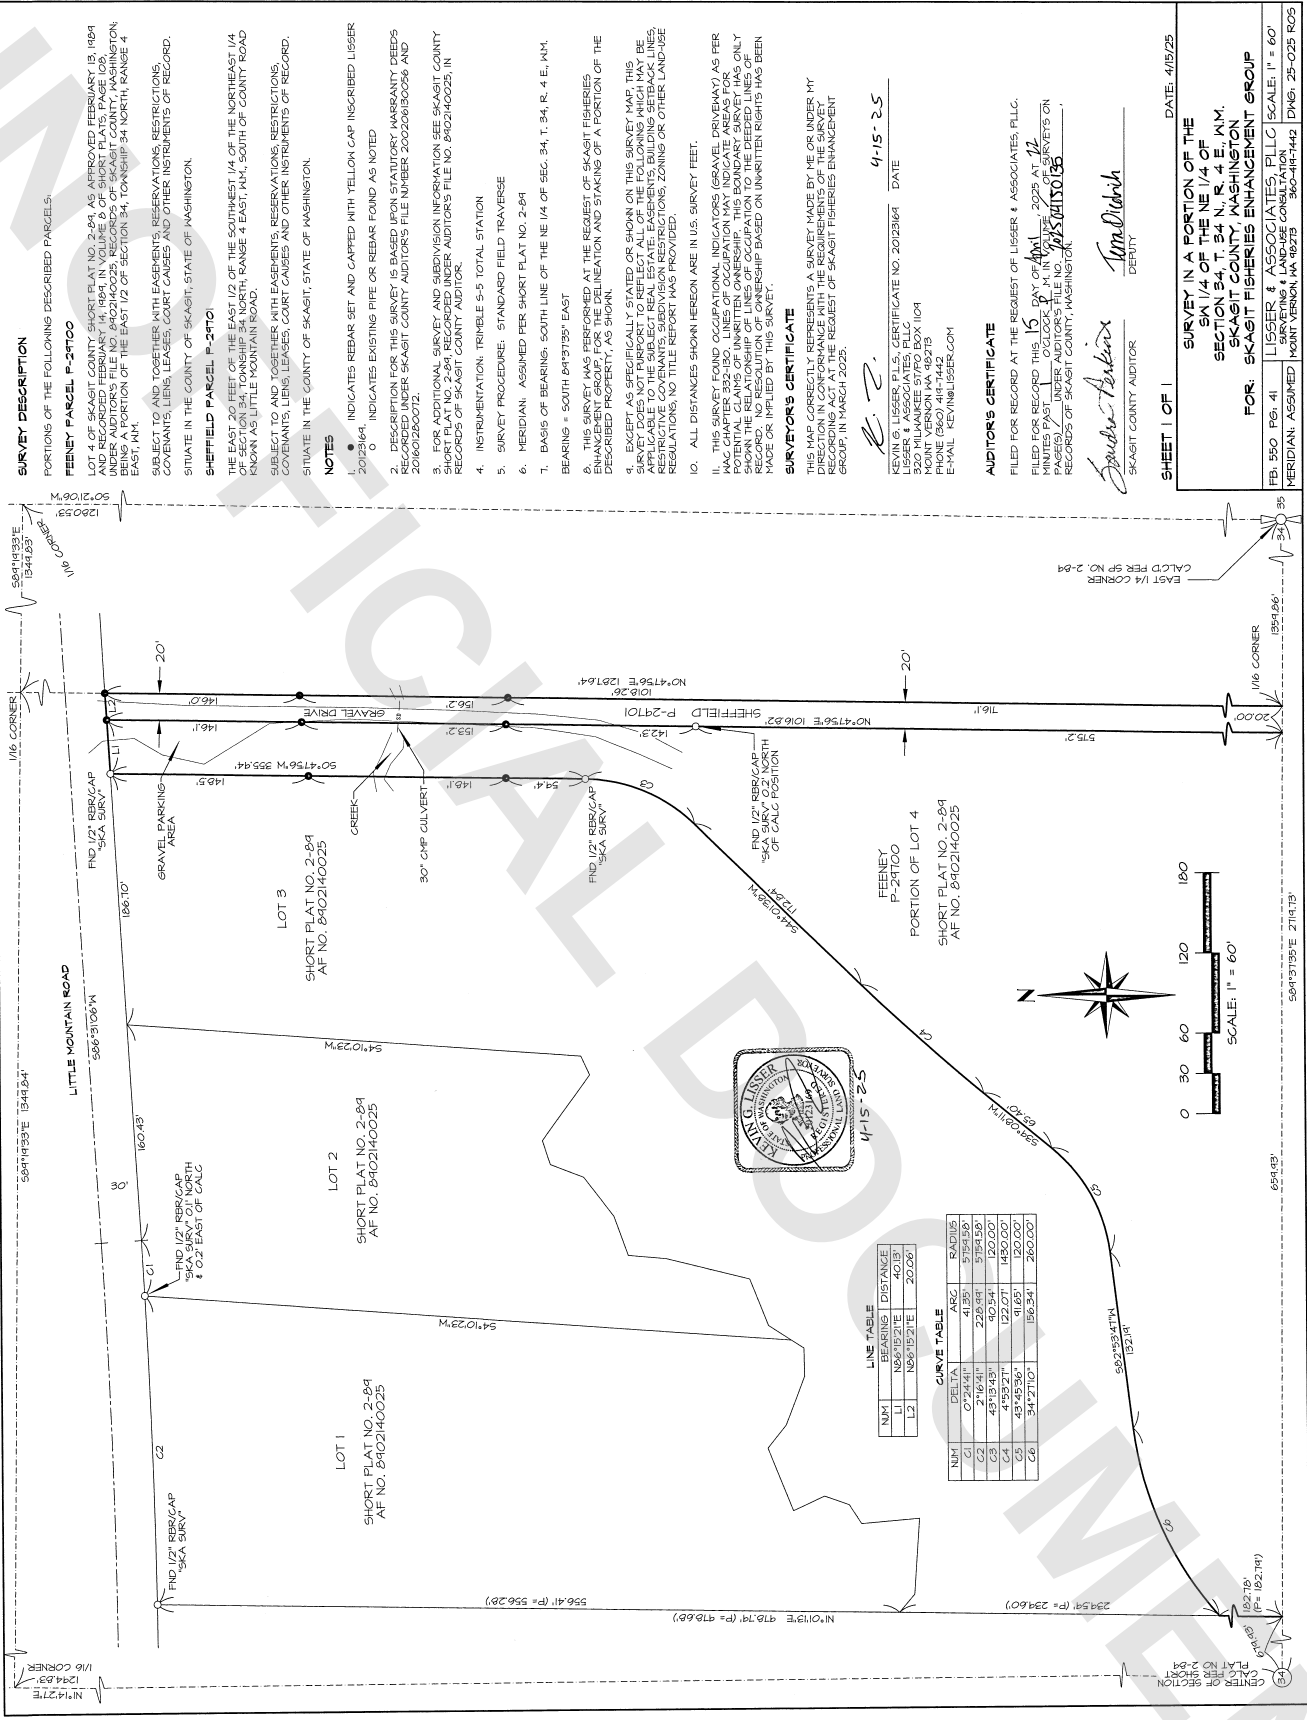

SURVEY DESCRIPTION

PORTIONS OF THE FOLLOWING DESCRIBED PARCELS:

FEENEY PARCEL P-27100


SITUATE IN THE COUNTY OF SKAGIT, STATE OF WASHINGTON.

SHEFFIELD PARCEL P-2710


SUBJECT TO ANY COVENANTS, EASEMENTS, RESERVATIONS, RESTRICTIONS, COVENANTS, LEASES, COURT CAUSES AND OTHER INSTRUMENTS OF RECORD.

SITUATE IN THE COUNTY OF SKAGIT, STATE OF WASHINGTON.

NOTES

1. INDICATES REBAR SET AND CAPPED WITH YELLOW CAP INSCRIBED LUSSEY 20123464.
5. SURVEY PROCEDURE: STANDARD FIELD TRAVERSE
6. MERIDIAN: ASSUMED PER SHORT PLAT NO. 2-84
8. THIS SURVEY HAS BEEN PERFORMED AT THE REQUEST OF SKAGIT FISHERIES ENHANCEMENT GROUP FOR THE DELINEATION AND STAKING OF A PORTION OF THE DESCRIBED PROPERTY, AS SHOWN.
10. ALL DISTANCES SHOWN HEREON ARE IN U.S. SURVEY FEET.

SURVEYOR'S CERTIFICATE

THIS MAP CORRECTLY REPRESENTS A SURVEY MADE BY ME OR UNDER MY DIRECTION IN CONFORMANCE WITH THE REQUIREMENTS OF THE SURVEY ACT, CHAPTER 22A RCW, AND THE REQUEST OF SKAGIT FISHERIES ENHANCEMENT GROUP IN MARCH 2025.

Kevin G. Lusser
KEVIN G. LUSSEY, PLS., CERTIFICATE NO. 20123464 DATE 4-15-25
LUSSEY & ASSOCIATES, PLLC
PHONE (360) 414-7442
E-MAIL KEVIN@LUSSEY.COM

AUDITOR'S CERTIFICATE

FILED FOR RECORD AT THE REQUEST OF LUSSEY & ASSOCIATES, PLLC.
FILED FOR RECORD THIS 15 DAY OF April, 2025 AT 12 MINUTES PAST ONE O'CLOCK P.M. IN THE RECORDS OF SKAGIT COUNTY, WASHINGTON.


SHEET 1 OF 1 DATE: 4/15/25

SURVEY IN A PORTION OF THE
SW 1/4 OF THE NE 1/4 OF
SECTION 34, T. 34 N., R. 4 E., 1N1,
SKAGIT COUNTY, WASHINGTON.
FOR: SKAGIT FISHERIES ENHANCEMENT GROUP
FB: 550 Pg: 41 LUSSEY & ASSOCIATES, PLLC SCALE: 1" = 60'
