


202505070031

05/07/2025 11:20 AM Pages: 1 of 1 Fee: \$423.50  

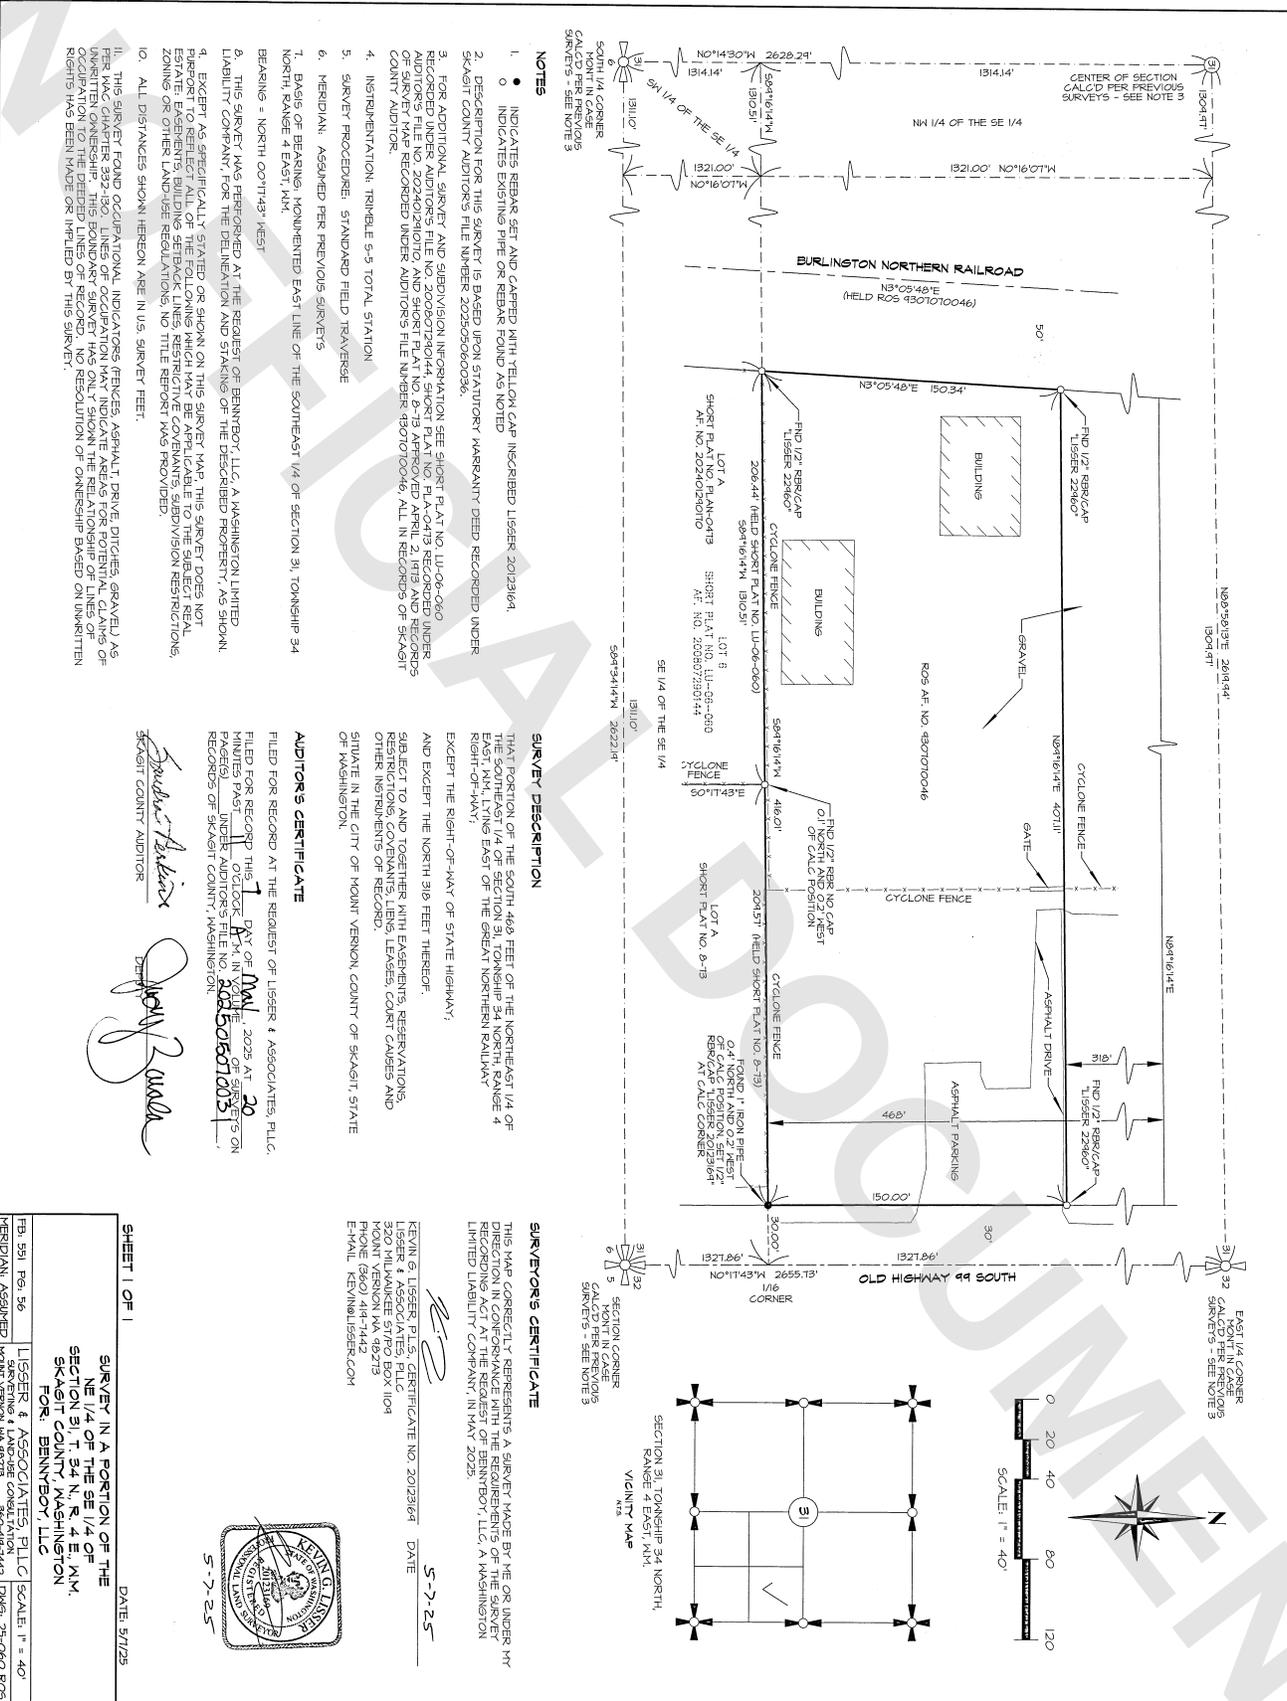

**NOTES**

- INSTRUMENTATION: TRIMBLE 9-5 TOTAL STATION
- SURVEY PROCEDURE: STANDBY FIELD TRAVERSE

**SURVEY DESCRIPTION**

MOUNT VERNON, COUNTY OF SCAIGT, STATE OF WASHINGTON.

**AUDITOR'S CERTIFICATE**




*Signature of Auditor*

**SURVEYOR'S CERTIFICATE**


KEVIN G. LISSER, P.L.S., CERTIFICATE NO. 20123164 DATE 5-7-25  
LISSER & ASSOCIATES, PLLC  
MOUNT VERNON, WA 98273  
PHONE (360) 414-1442  
E-MAIL: KEVIN@LISSER.COM

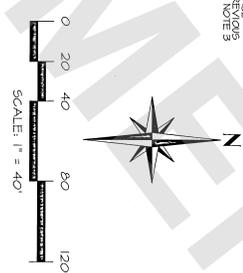

SHEET 1 OF 1


