

PLAN1-2025-0011BLA

[illegible][illegible]

Said section 6, thence south 87° 23' 45" east along said north line of the northeast quarter of the southeast quarter of said section 6, a distance of 739.60 feet to the point of beginning.

MARCEL 2:

NORTH 02° 33' 03" EAST, A DISTANCE OF 1,296.73 FEET TO THE SOUTHEAST CORNER OF SAID SECTION 6, THENCE SOUTH 07° 16' 40" WEST ALONG THE EAST LINE OF SAID SECTION 6, A DISTANCE OF 1,296.73 FEET TO THE SOUTHEAST CORNER OF THE NORTHEAST QUARTER OF THE NORTHEAST QUARTER OF SAID SECTION 6, THENCE NORTH 87° 26' 07" WEST ALONG THE SOUTH LINE OF THE NORTHEAST QUARTER OF THE SOUTHEAST QUARTER OF SAID SECTION 6, A DISTANCE OF 722.80 FEET.; THENCE LEAVING SAID SOUTH

[illegible]

IN AN AREA OF 1,003,852.79 SQUARE FEET OR 23.06

WITH 04°49'29" EAST BETWEEN THE SOUTHWEST CORNER AND THE WEST QUARTER CORNER OF SECTION 06, TOWNSHIP 10 NORTH, RANGE 05 EAST, W.M., AS SHOWN HEREON

LAND SURVEYOR'S CERTIFICATE

THIS MAP CORRECTLY REPRESENTS A SURVEY MADE BY ME OR UNDER MY DIRECTION IN CONFORMANCE WITH THE REQUIREMENTS OF THE

SURVEY RECORDING ACT AT THE REQUEST OF DAN SYMOND

IN JANUARY 2025

A

JAMES L. PURKEY REGISTRATION #33148 DATE 5/2/25

**Northline
Surveying**
Surveying and Construction Technologies
1560 PORT DRIVE
BURLINGTON, WA 98233
(360)899-9598

PREP: 01-02-2025
REV:

[illegible]

--	--	--	--

DRAFT: NGR
CHK:


PROJECT: 24-128

1

BOUNDARY LINE ADJUSTMENT - BEFORE

PLAN-2025-0011BLA

THE SOUTHEAST 1/4 OF THE NORTHEAST 1/4 OF SECTION 6, TOWNSHIP 35 NORTH, RANGE 05 EAST, W.M. AND THE NORTHEAST 1/4 OF THE SOUTHEAST 1/4 OF SECTION 6, TOWNSHIP 35 NORTH, RANGE 05 EAST, W.M.

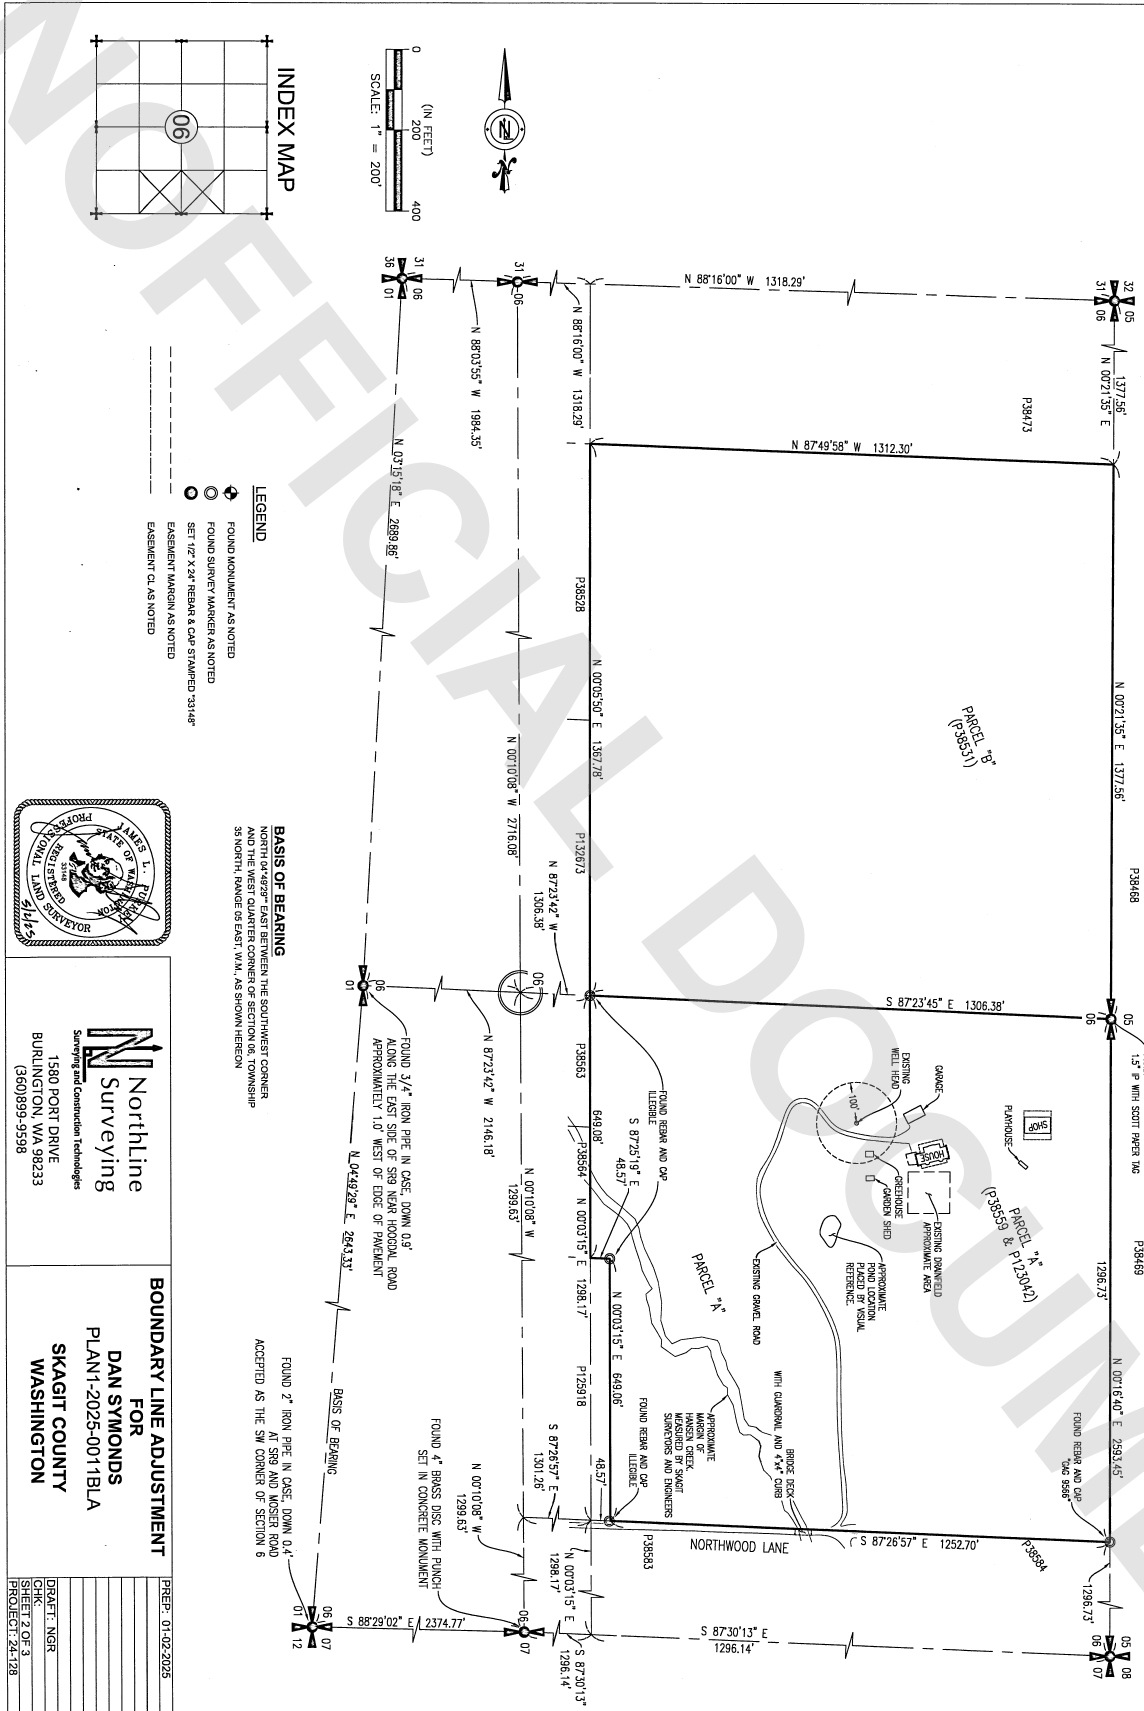

Northline Surveying
Surveying and Construction Technologies
1580 PORT DRIVE
BURLINGTON, WA 98233
(360)899-9598


BOUNDARY LINE ADJUSTMENT
FOR
DAN SYMONDS
PLAN-2025-0011BLA
SKAGIT COUNTY
WASHINGTON

DRAFT: NGR
CHECK: NGR
SHEET 2 OF 3




BOUNDARY LINE ADJUSTMENT - AFTER

PLAN1-2025-0011BLA

THE SOUTHEAST 1/4 OF THE NORTHEAST 1/4 OF SECTION 6, TOWNSHIP 35 NORTH, RANGE 05 EAST, W.M. AND THE NORTHEAST 1/4 OF THE SOUTHEAST 1/4 OF SECTION 6, TOWNSHIP 35 NORTH, RANGE 05 EAST, W.M.

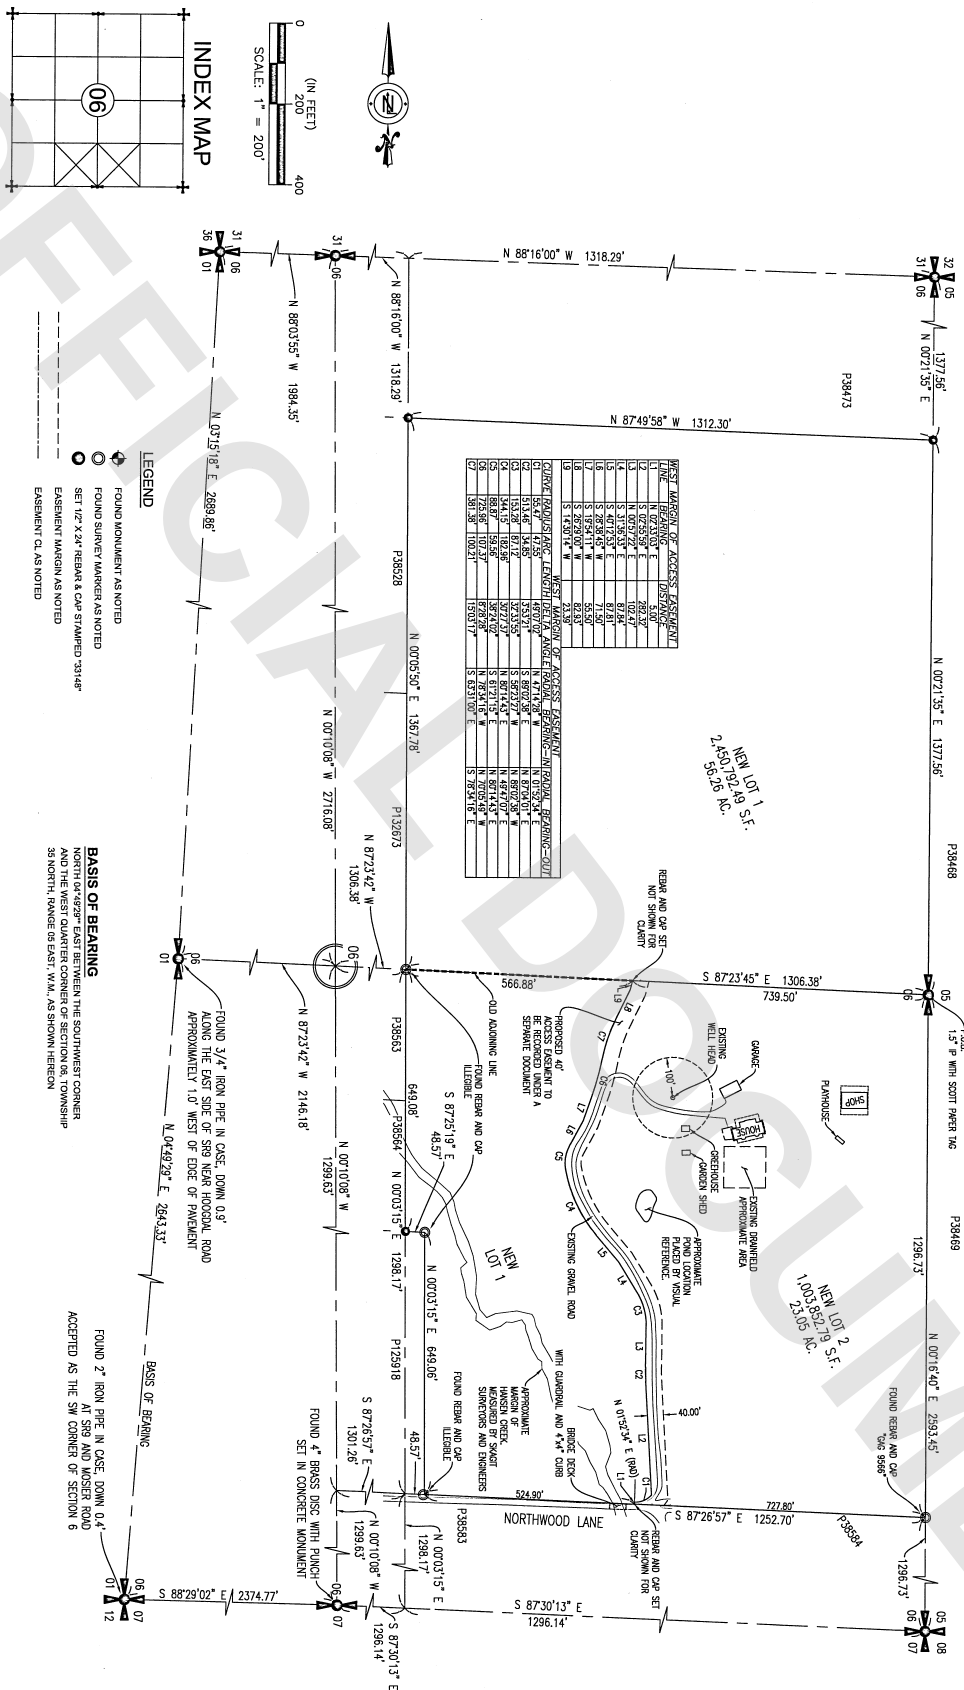


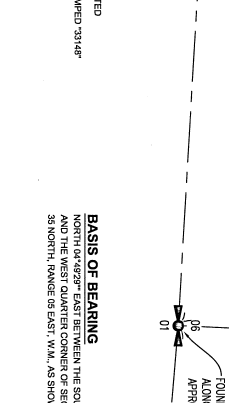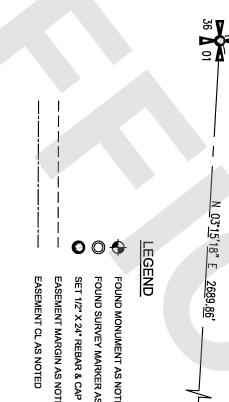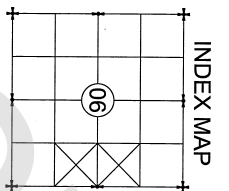

Northline Surveying
Surveying and Construction Technologies
1580 PORT DRIVE
BURLINGTON, WA 98233
(360)899-9598

BOUNDARY LINE ADJUSTMENT
FOR
DAN STYMONDS
PLAN1-2025-0011BLA
SKAGIT COUNTY
WASHINGTON

PREP: 01-02-2025
DRAWN: NGR
CHECKED: NGR
SHEET 3 OF 3
PROJECT: 24128