


NW		NE	
SW	SE	SW	SE
NW		NE	
SW		SE	

INDEXING INFORMATION
 LOCATED WITHIN:
 GOVT LOT 4
 INDEXED ALSO AS:
 SIM 114 OF SW 1/4 SECTION 18 TOWNSHIP 33 N RANGE 5 E OF W.M.

LEGAL DESCRIPTION
 THE SOUTH 1/2 OF THE NORTH 1/2 OF LOT 4, AND THE NORTH 1/2 OF THE SOUTH 1/2 OF LOT 4 OF SECTION 18, TOWNSHIP 33 NORTH, RANGE 5 EAST W.M., EXCEPT THE EAST 200 FEET AND THE NORTH 250 FEET THEREOF, AND EXCEPT ROADS.
 ALSO THAT PORTION OF GOVERNMENT LOT 4 OF SECTION 18, TOWNSHIP 33 NORTH, RANGE 5 EAST W.M., DESCRIBED AS FOLLOWS:
 BEGINNING AT A POINT 205.5 FEET NORTH OF THE SOUTHWEST CORNER OF SAID LOT 4; THENCE EAST 660 FEET; THENCE NORTH 132 FEET; THENCE WEST 660 FEET; THENCE SOUTH 132 FEET TO THE PLACE OF BEGINNING, EXCEPT ROADS AND EXCEPT THE FOLLOWING DESCRIBED TRACT:
 BEGINNING AT A POINT ON THE EAST LINE OF THE COUNTY ROAD ALONG THE WEST LINE OF SAID LOT 4, 295.5 FEET NORTH OF THE SOUTH LINE OF SAID LOT 4, THENCE EAST 183 FEET; THENCE NORTH 86 FEET; THENCE WEST 182 FEET; MORE OR LESS, TO THE EAST LINE OF SAID ROAD; THENCE SOUTH 132 FEET TO THE PLACE OF BEGINNING, MORE OR LESS, TO THE PLACE OF BEGINNING.
 SITUATE IN THE COUNTY OF SKAGIT, STATE OF WASHINGTON.

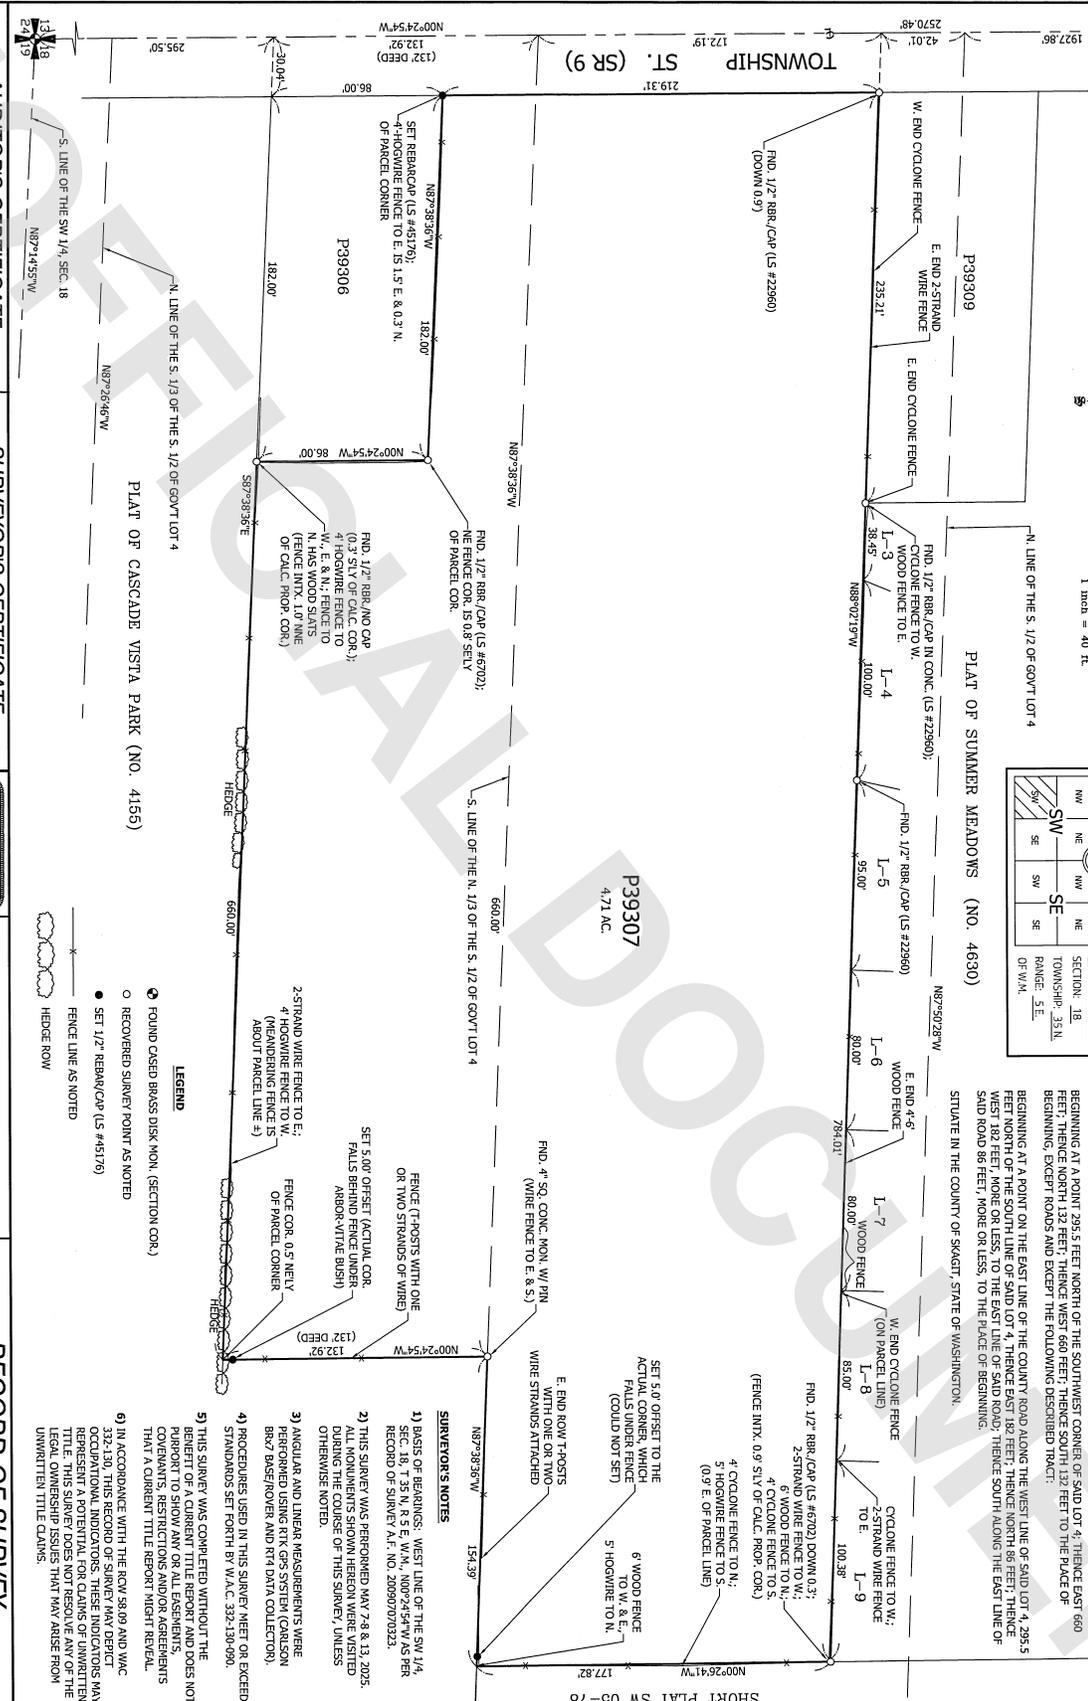

- LEGEND**
- FOUND OR OLD BRASS DISK MON. (SECTION COR.)
 - RECOVERED SURVEY POINT AS NOTED
 - SET 1/2\"/>

SURVEYOR'S NOTES

- 1) BASIS OF BEARINGS: WEST LINE OF THE SW 1/4, SEC. 18, T. 33 N. R. 5 E. W.M., N00°09'00\"/>

AUDITORS CERTIFICATE
 FILED FOR RECORD THIS DAY OF AUGUST, 2025, AT 07:51 A.M. IN BOOK OF SURVEYS ON PAGE AT THE REQUEST OF CHRISTIE & CHRISTIE LAND SURVEYING, INC.
 COUNTY AUDITOR: [Signature]
 DEPUTY: [Signature]
 AUDITORS FILE NO.: 202508010028

SURVEYOR'S CERTIFICATE
 THIS MAP CORRECTLY REPRESENTS A SURVEY MADE BY ME OR UNDER MY DIRECTION IN CONFORMANCE WITH THE FIELD INSTRUCTIONS IN CONNECTION WITH THE FIELD INSTRUCTIONS OF MICHAEL SHERROD W.M.M. 2025.
 ERIC J. STURGEN, P.L.S. SURVEYOR
 CERTIFICATE NO. 49176
 1-30-25



CHRISTIE & CHRISTIE LAND SURVEYING, INC.
 2222 GRAND AVE. SUITE 10
 BELLINGHAM, WASHINGTON 98225
 360-671-8855 christieeq@bhall.com

RECORD OF SURVEY
 FOR DASH, LLC
 DOC. DATE: 7/30/25
 DRAWN BY: JCA
 JOB NO. 202508039
 P39307 ROS.dwg
 SCALE: AS SHOWN
 CHECKED BY: EJS
 SHEET 1 OF 1