


AUDITOR'S CERTIFICATE
FILED FOR RECORD THIS 05 DAY OF March, 2026
AT 10:41 AM IN BOOK 2026 OF SURVEYS ON PAGE 1
AT THE REQUEST OF LISSER & ASSOCIATES, PLLC.
Tina Dierck
SKAGIT COUNTY AUDITOR

SURVEYOR'S CERTIFICATE
THIS MAP CORRECTLY REPRESENTS A SURVEY MADE BY ME OR UNDER MY DIRECTION IN CONFORMANCE WITH THE REQUIREMENTS OF THE SURVEYING ACT OF 1996, AS AMENDED, AT THE REQUEST OF STEVEN AND JACKIE GILBERT IN MARCH OF 2026.
Kevin G. Lisser
SKAGIT COUNTY SURVEYOR
DATE 3-5-2026



LISSER & ASSOCIATES
PO BOX 1104 / 320 MILWAUKEE STREET
360-447-7442 KEVIN@LISSER.COM

RECORD OF SURVEY
LOT 1, DECEPTION PASS WATERFRONT TRACTS BEING A PORTION OF GOVERNMENT LOT 6 BEING A PORTION OF GOVERNMENT LOT 1, FOR STEVEN AND JACKIE GILBERT
FB: 564 RS: 18 SCALE: 1" = 30' DRAWN BY: KGL DATE: 3/5/26
VERIDIAN: ASSUMED DWG: 26-028 ROS REVIEWED: KGL SHEET: 1 OF 1

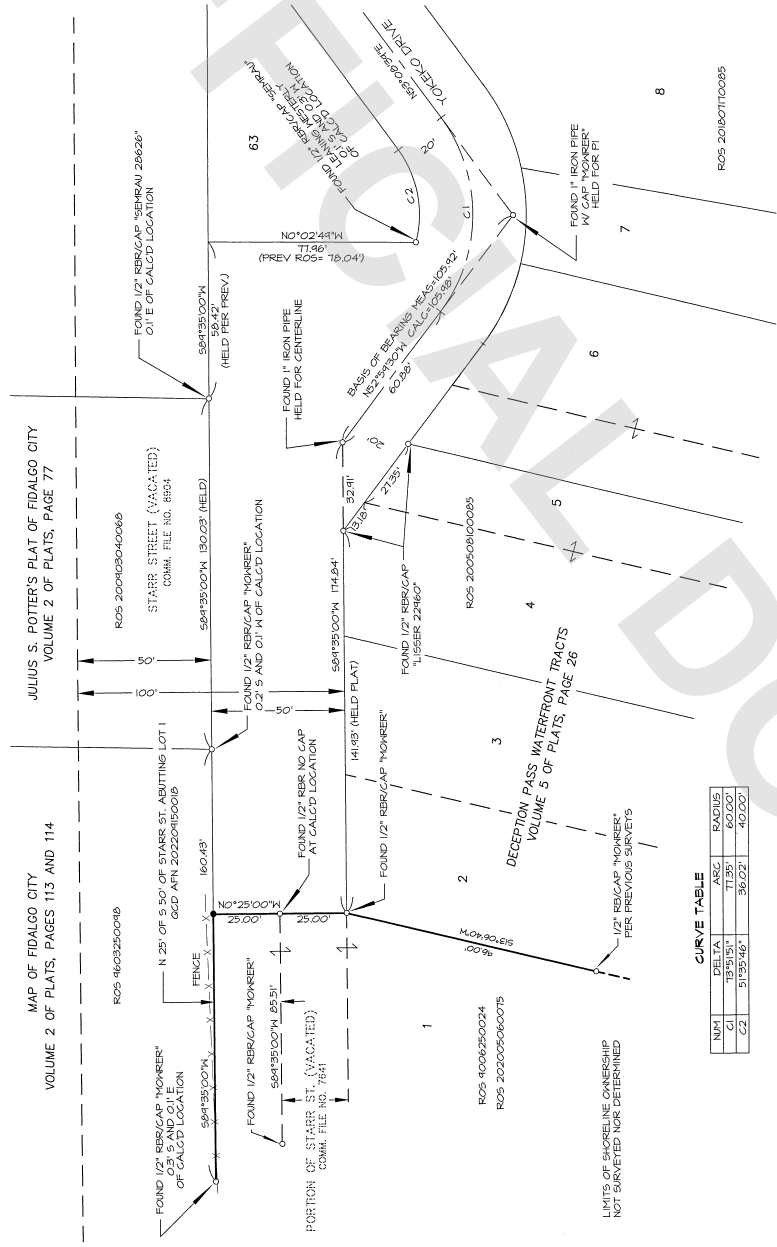

SURVEY DESCRIPTION



CURVE TABLE

NUM	DELTA	ARC	RADIUS



- NOTES**
 - FOR ADDITIONAL SURVEY AND SUBDIVISION INFORMATION SEE MAP OF FIDALGO CITY, SKAGIT COUNTY, WASH. RECORDED IN VOLUME 2 OF PLATS, PAGE 77, RECORDS OF SKAGIT COUNTY, WASHINGTON. ALSO SEE PLAT OF DECEPTION PASS WATERFRONT TRACTS, VOLUME 5 OF PLATS, PAGE 26, RECORDS OF SKAGIT COUNTY, WASHINGTON. 