



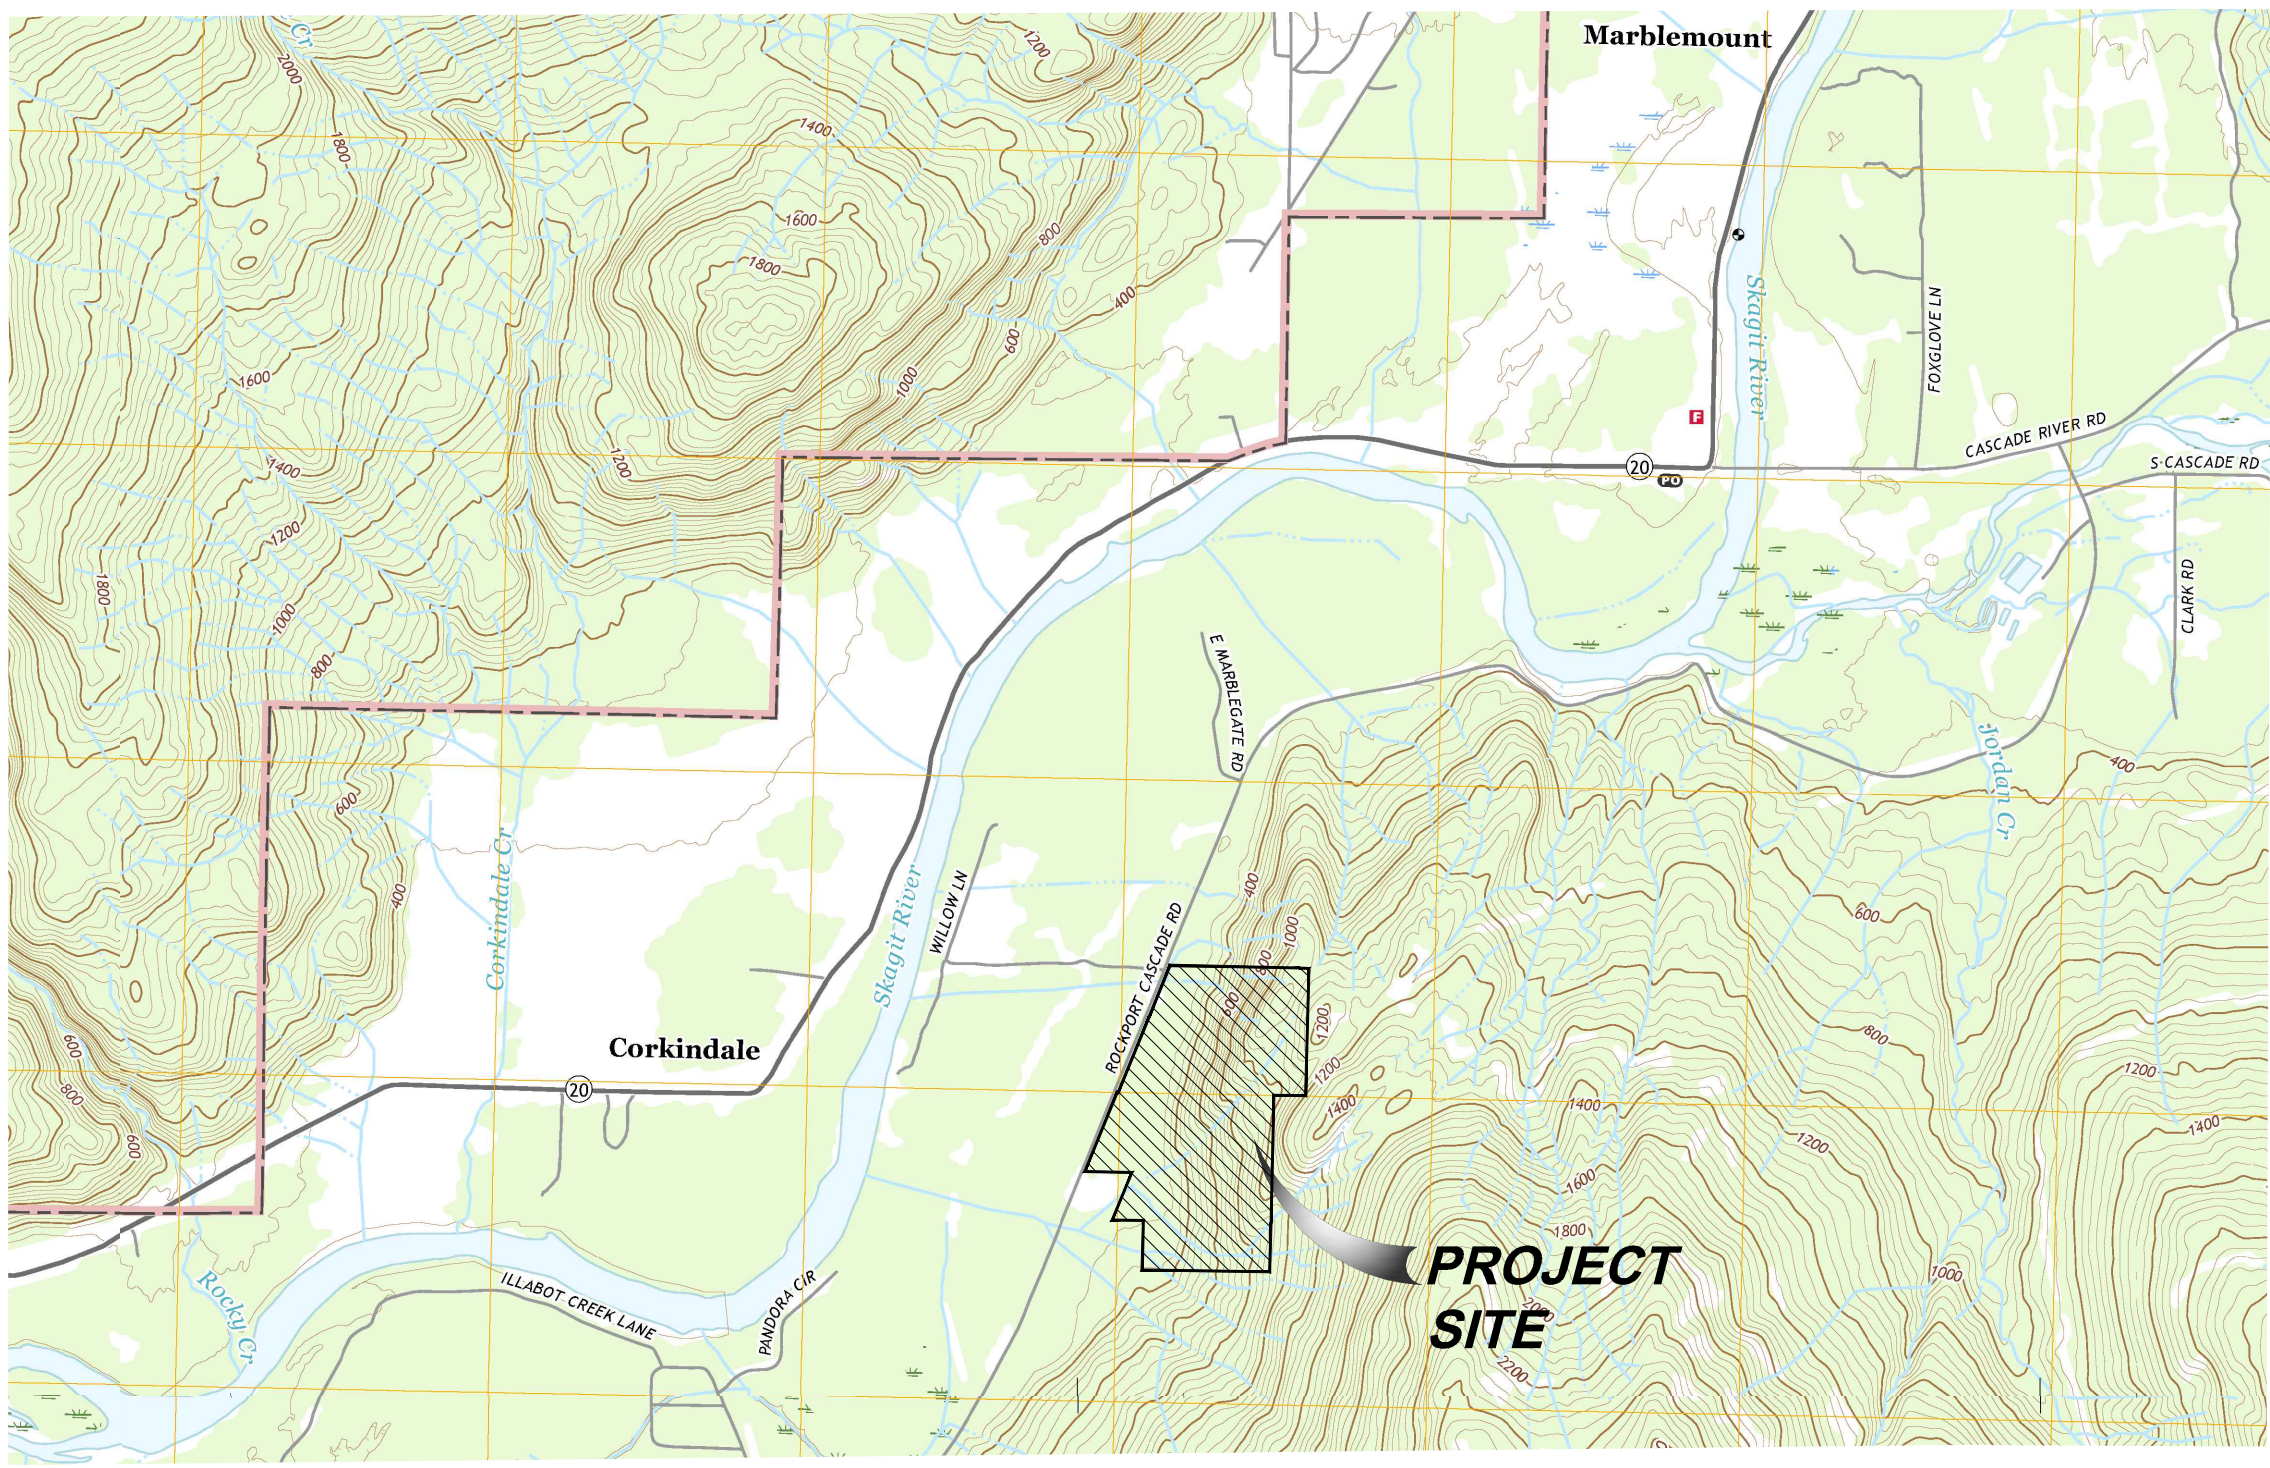

www.psesurvey.com
info@psurvey.com

PACIFIC SURVEY & ENGINEERING INC
909 SQUALICUM WAY SUITE 111 • BELLINGHAM, WA 98225 PHONE: 360.671.7387 FAX: 360.671.4685 EMAIL: info@psurvey.com

DRIVEWAY SITE PLAN EXHIBIT

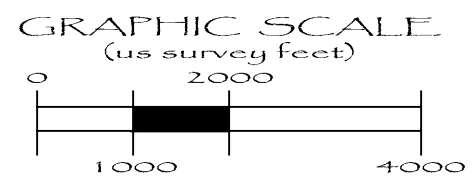

SHEET INDEX

- 1) VICINITY MAP
- 2) OVERALL SITE PLAN
- 3) DRIVEWAY LOCATIONS



MARBLEMOUNT QUARRY - MARBLEMOUNT, WA.
VICINITY MAP

KIEWIT INFRASTRUCTURE WEST CO.
2200 COLUMBIA HOUSE BLVD.
VANCOUVER, WASHINGTON 98661
360.693.1478

DATE: 1/15/2019

JOB NO. 2017008





SHEET 01 OF 03

FILE: P:\Pse Project\2017008\DWGs\ SHEET\2017008_ecP_RP_Driveways.dwg



www.psesurvey.com
info@psurvey.com

PACIFIC SURVEY & ENGINEERING INC
909 SQUALICUM WAY SUITE 111 • BELLINGHAM, WA 98225 PHONE: 360.671.7387 FAX: 360.671.4685 EMAIL: info@psurvey.com

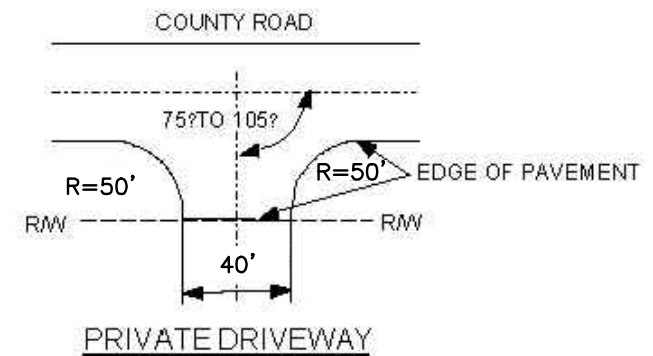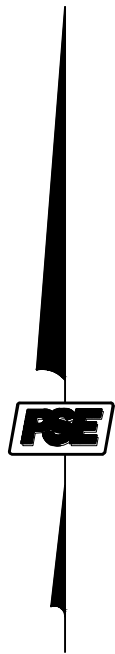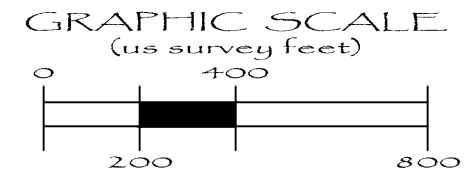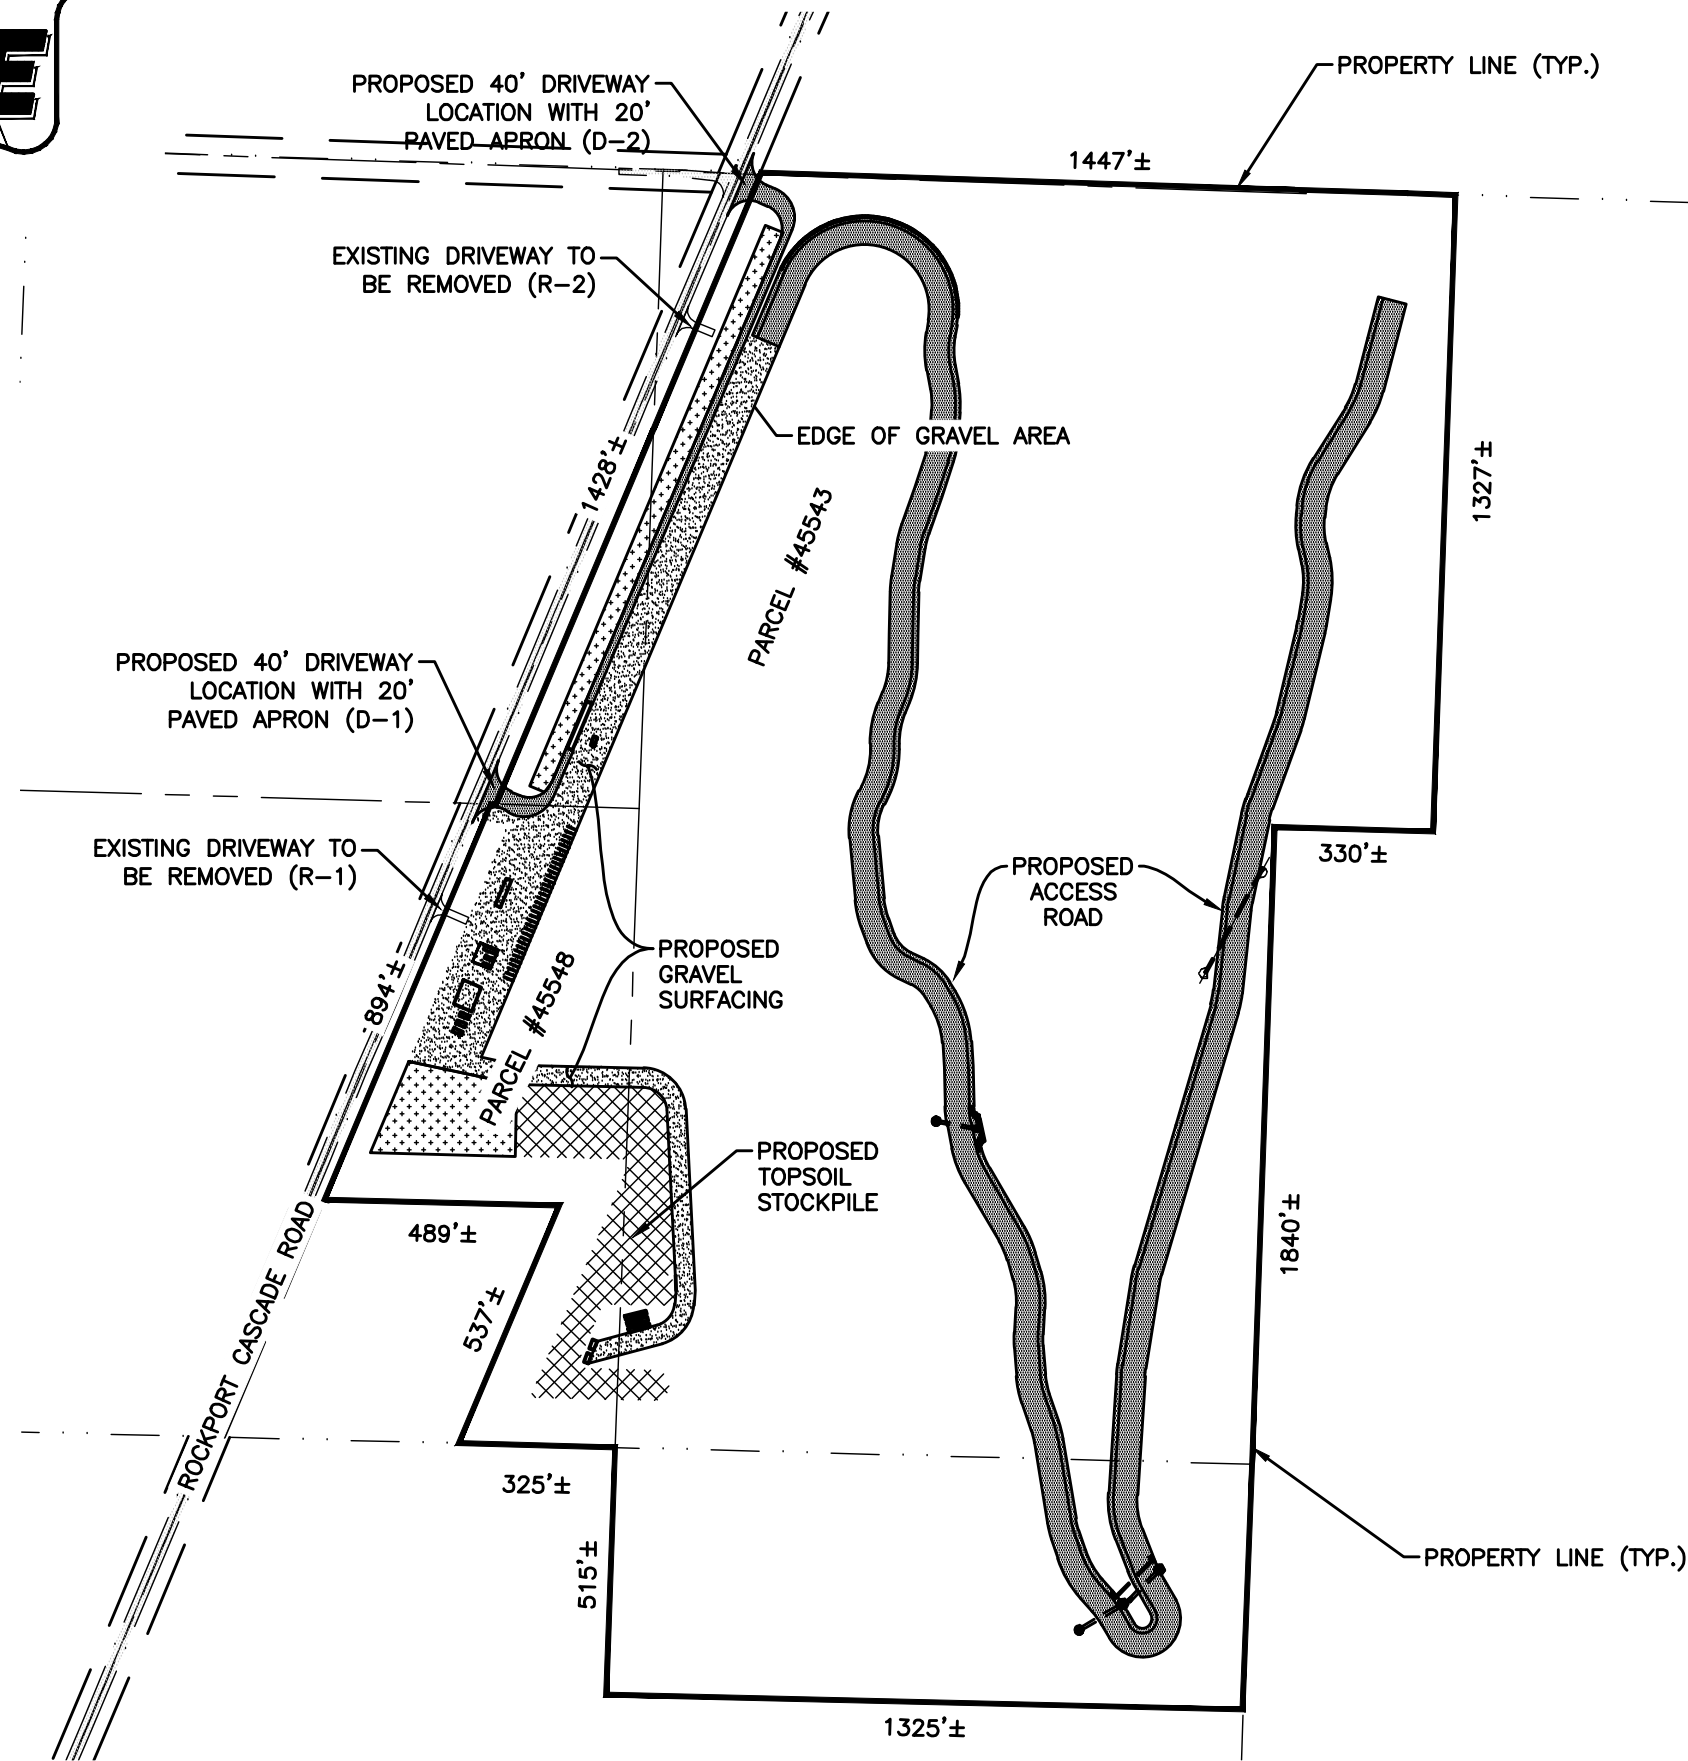

DRIVEWAY PER SKAGIT COUNTY DETAIL
FIGURE C-3 "COUNTY ROAD ACCESSES"



1-15-2019

MARBLEMOUNT QUARRY - MARBLEMOUNT, WA.
OVERALL SITE PLAN

KIEWIT INFRASTRUCTURE WEST CO.
2200 COLUMBIA HOUSE BLVD.
VANCOUVER, WASHINGTON 98661
360.693.1478

DATE: 1/15/2019

JOB NO. 2017008


SHEET 02 OF 03

FILE: P:\Pse Project\2017008\DWGs\SHEET\2017008_ecP_RP_Driveways.dwg



www.psesurvey.com
info@psurvey.com

PACIFIC SURVEY & ENGINEERING INC
909 SQUALICUM WAY SUITE 111 • BELLINGHAM, WA 98225 PHONE: 360.671.7387 FAX: 360.671.4685

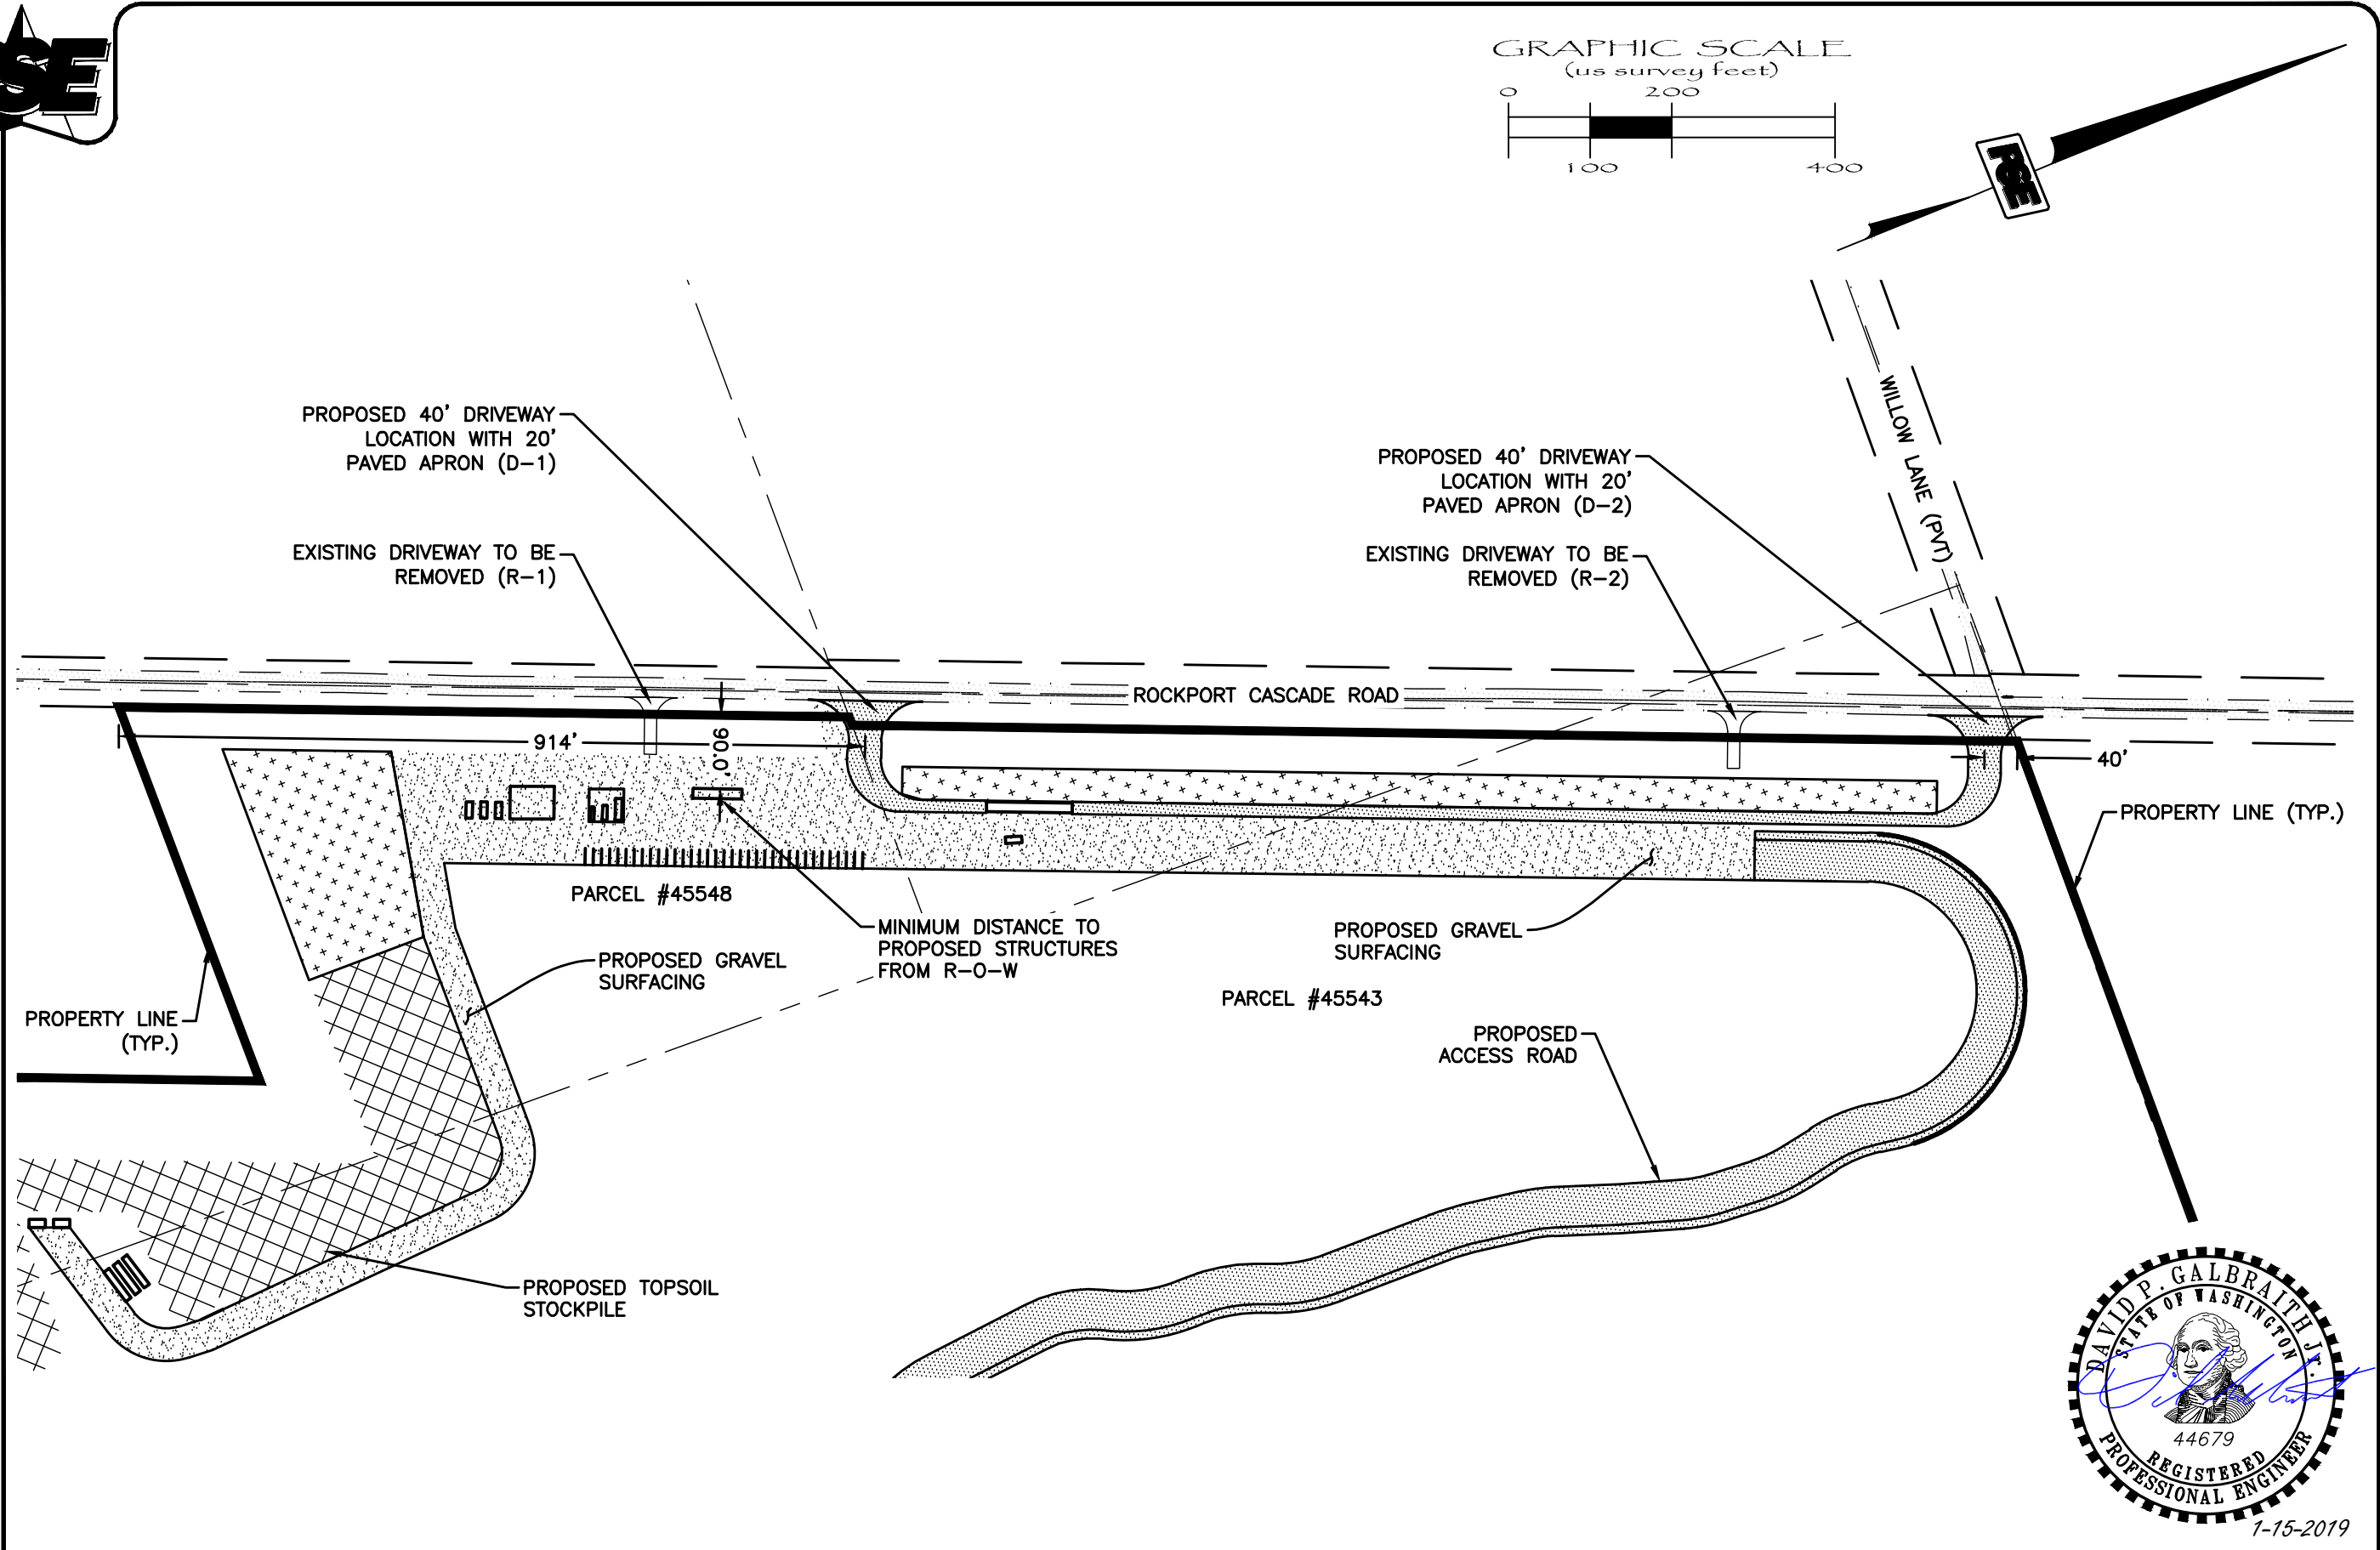

MARBLEMOUNT QUARRY - MARBLEMOUNT, WA.
DRIVEWAY LOCATIONS

KIEWIT INFRASTRUCTURE WEST CO.
2200 COLUMBIA HOUSE BLVD.
VANCOUVER, WASHINGTON 98661
360.693.1478

DATE: 1/15/2019

JOB NO. 2017008

SHEET 03 OF 03

FILE: P:\Pse Project\2017008\DWGs\SHEET\2017008_ecP_RP_Driveways.dwg