




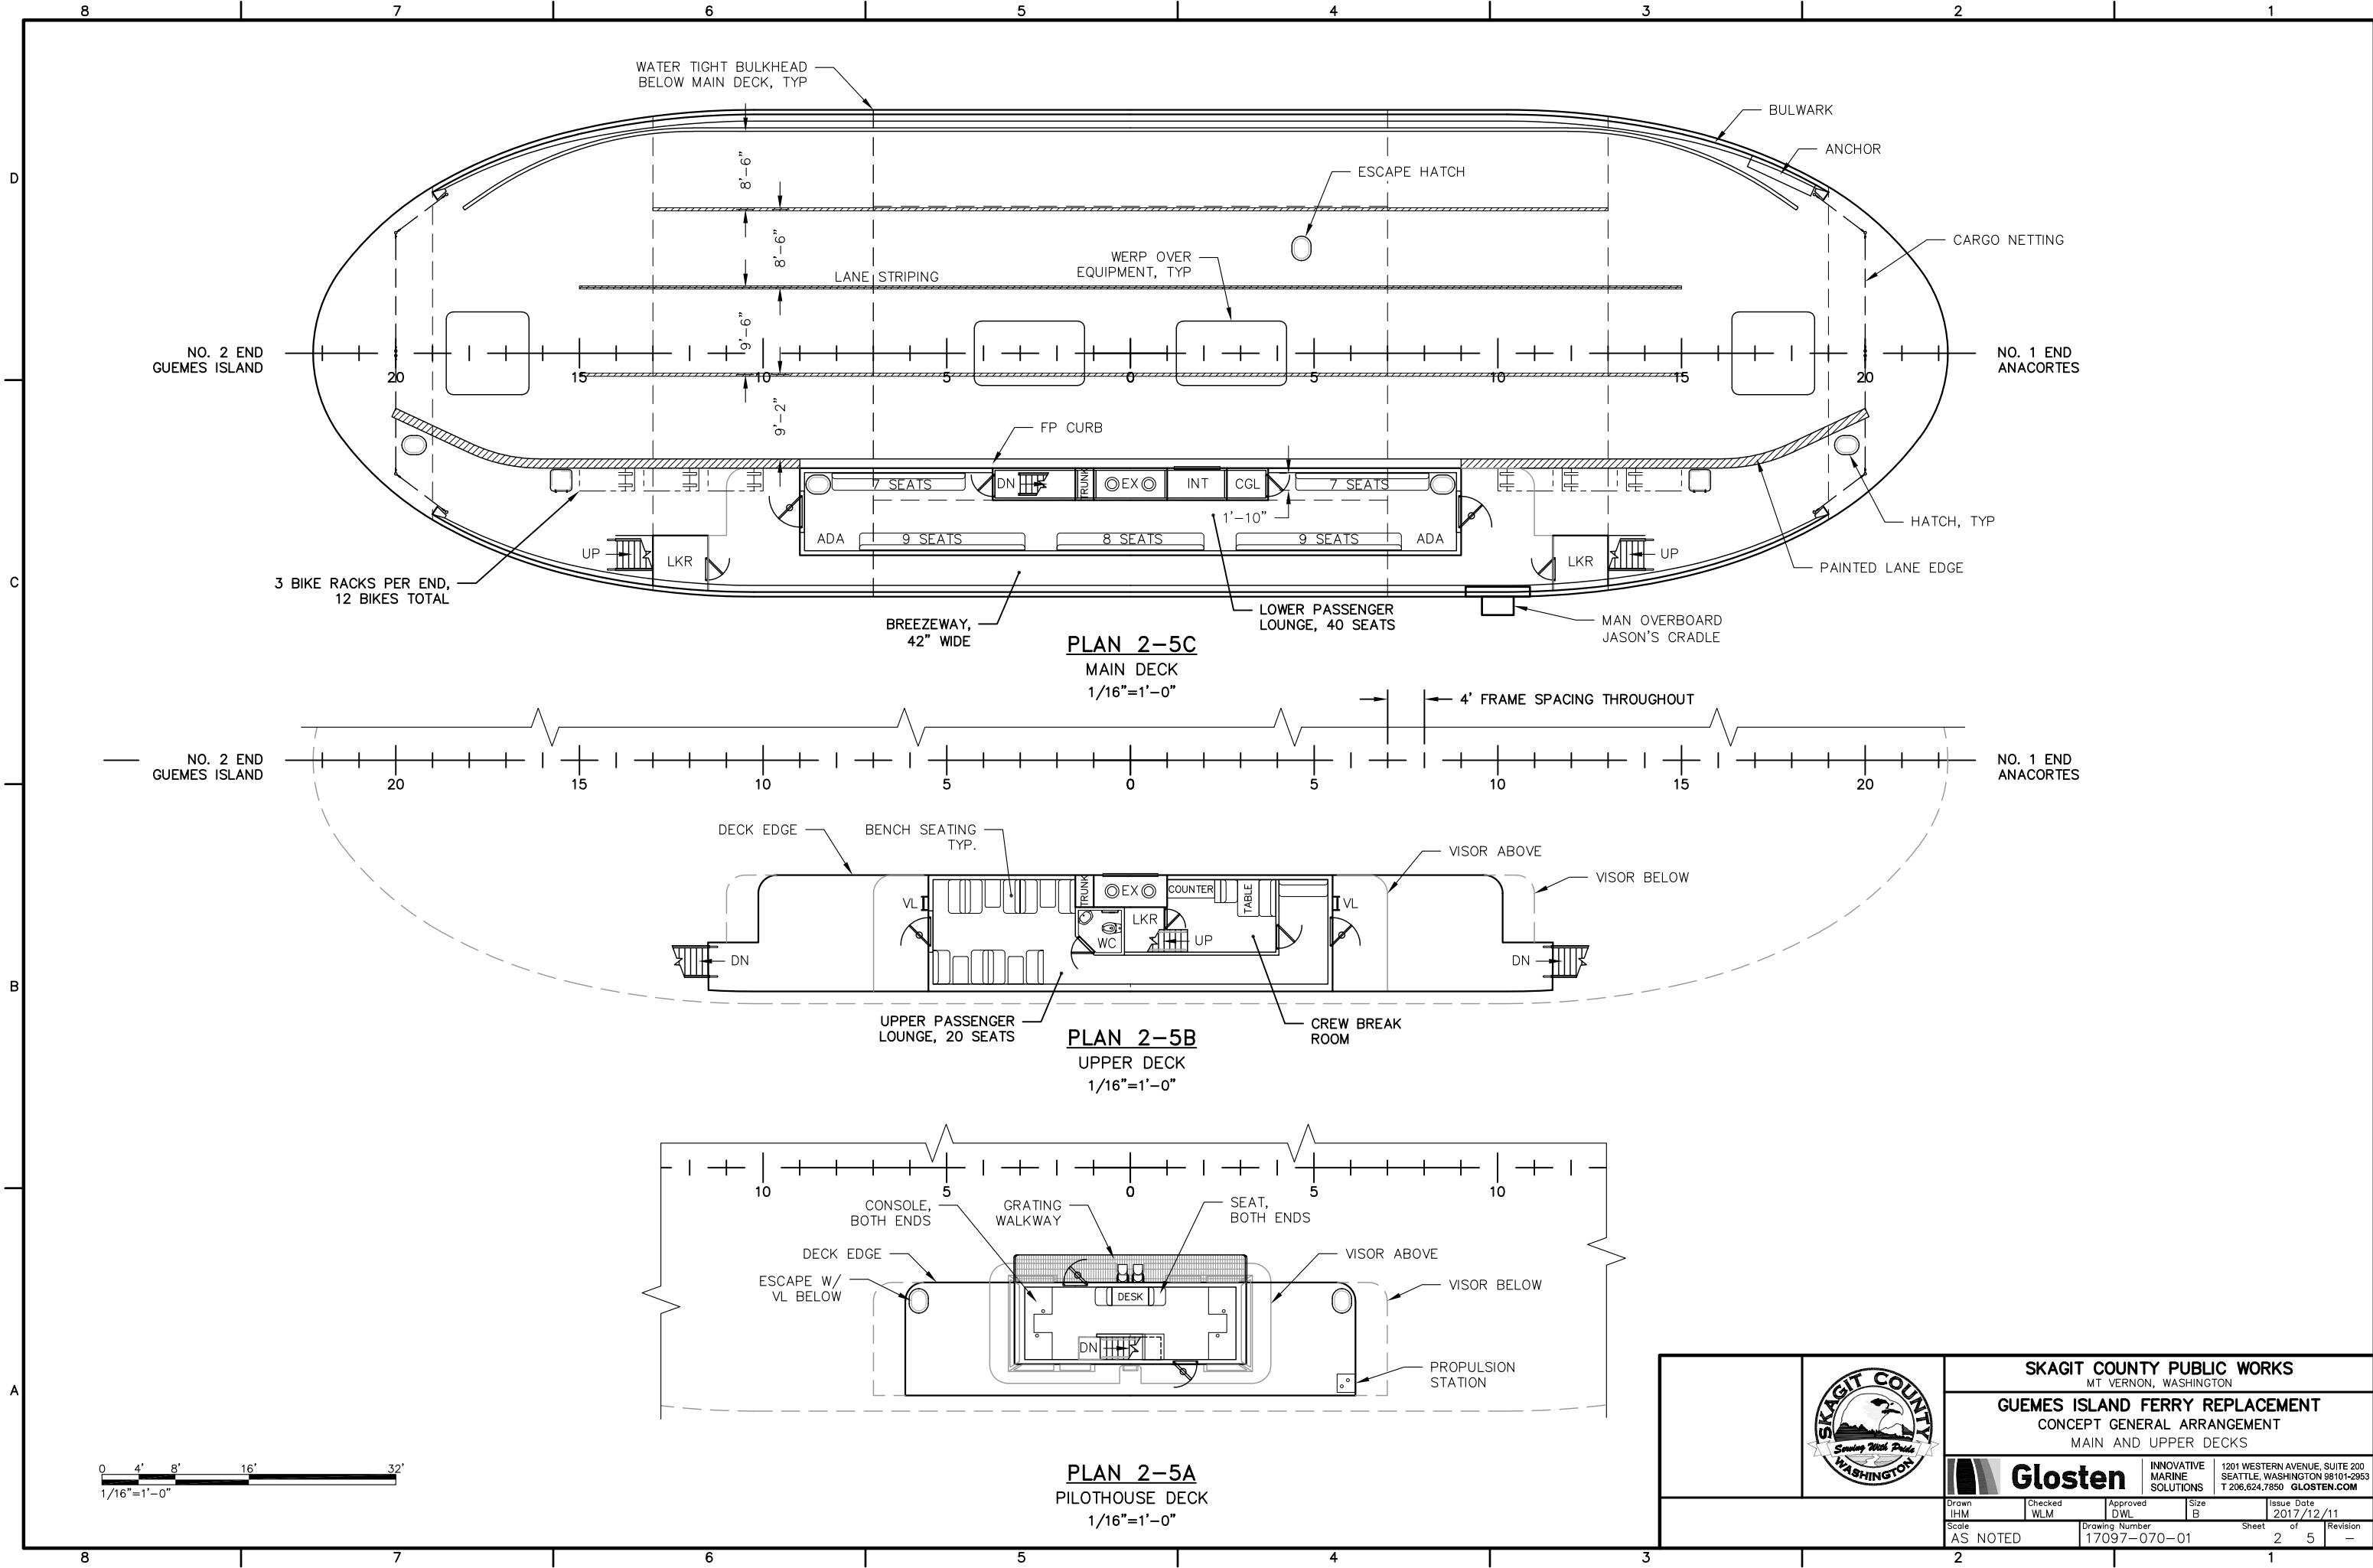

	SKAGIT COUNTY PUBLIC WORKS MT. VERNON, WASHINGTON				
	GUEMES ISLAND FERRY REPLACEMENT CONCEPT GENERAL ARRANGEMENT MAIN AND UPPER DECKS				
	 Glosten INNOVATIVE MARINE SOLUTIONS 1201 WESTERN AVENUE, SUITE 200 SEATTLE, WASHINGTON 98101-2953 T 206.624.7850 GLOSTEN.COM				
Drawn IHM	Checked WLM	Approved DWL	Size B	Issue Date 2017/12/11	Revision 2 of 5
Scale AS NOTED		Drawing Number 17097-070-01		Revision -	

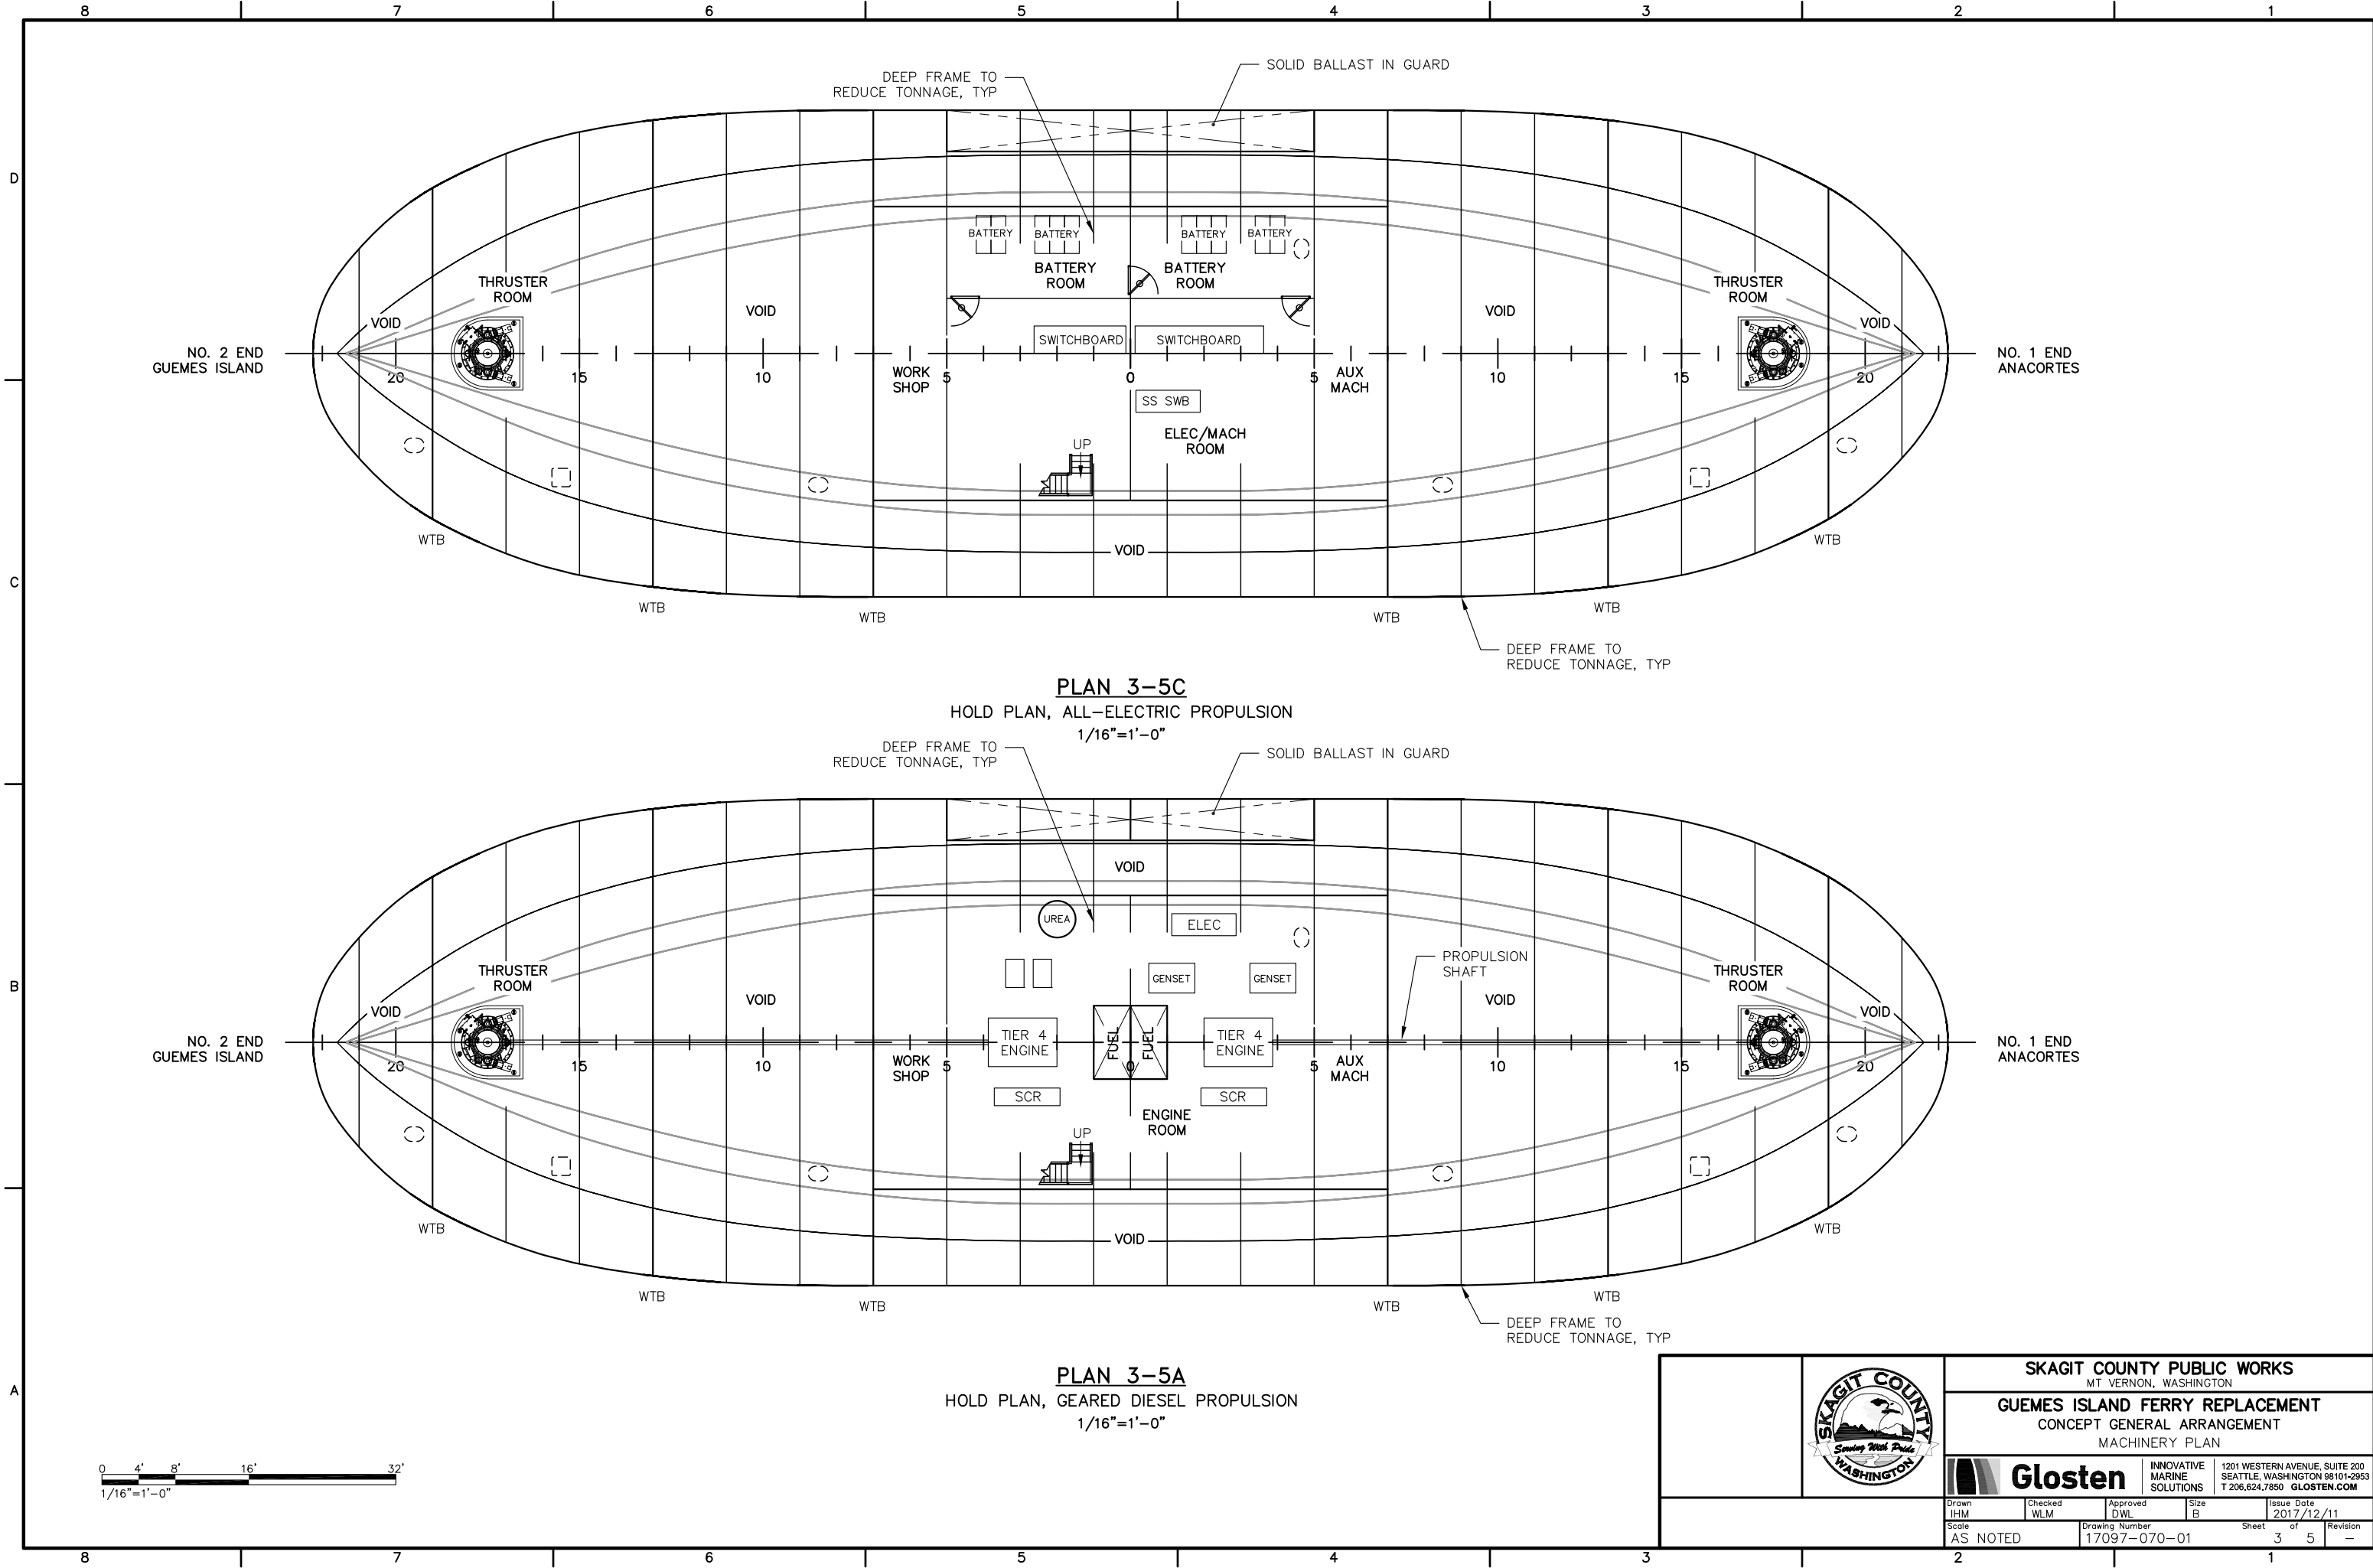


SKAGIT COUNTY PUBLIC WORKS MT. VERNON, WASHINGTON				
GUEMES ISLAND FERRY REPLACEMENT CONCEPT GENERAL ARRANGEMENT MACHINERY PLAN				
		INNOVATIVE MARINE SOLUTIONS 1201 WESTERN AVENUE, SUITE 200 SEATTLE, WASHINGTON 98101-2953 T 206.624.7850 GLOSTEN.COM		
Drawn IHM	Checked WLM	Approved DWL	Size B	Issue Date 2017/12/11
Scale AS NOTED	Drawing Number 17097-070-01		Sheet 3 of 5	Revision -

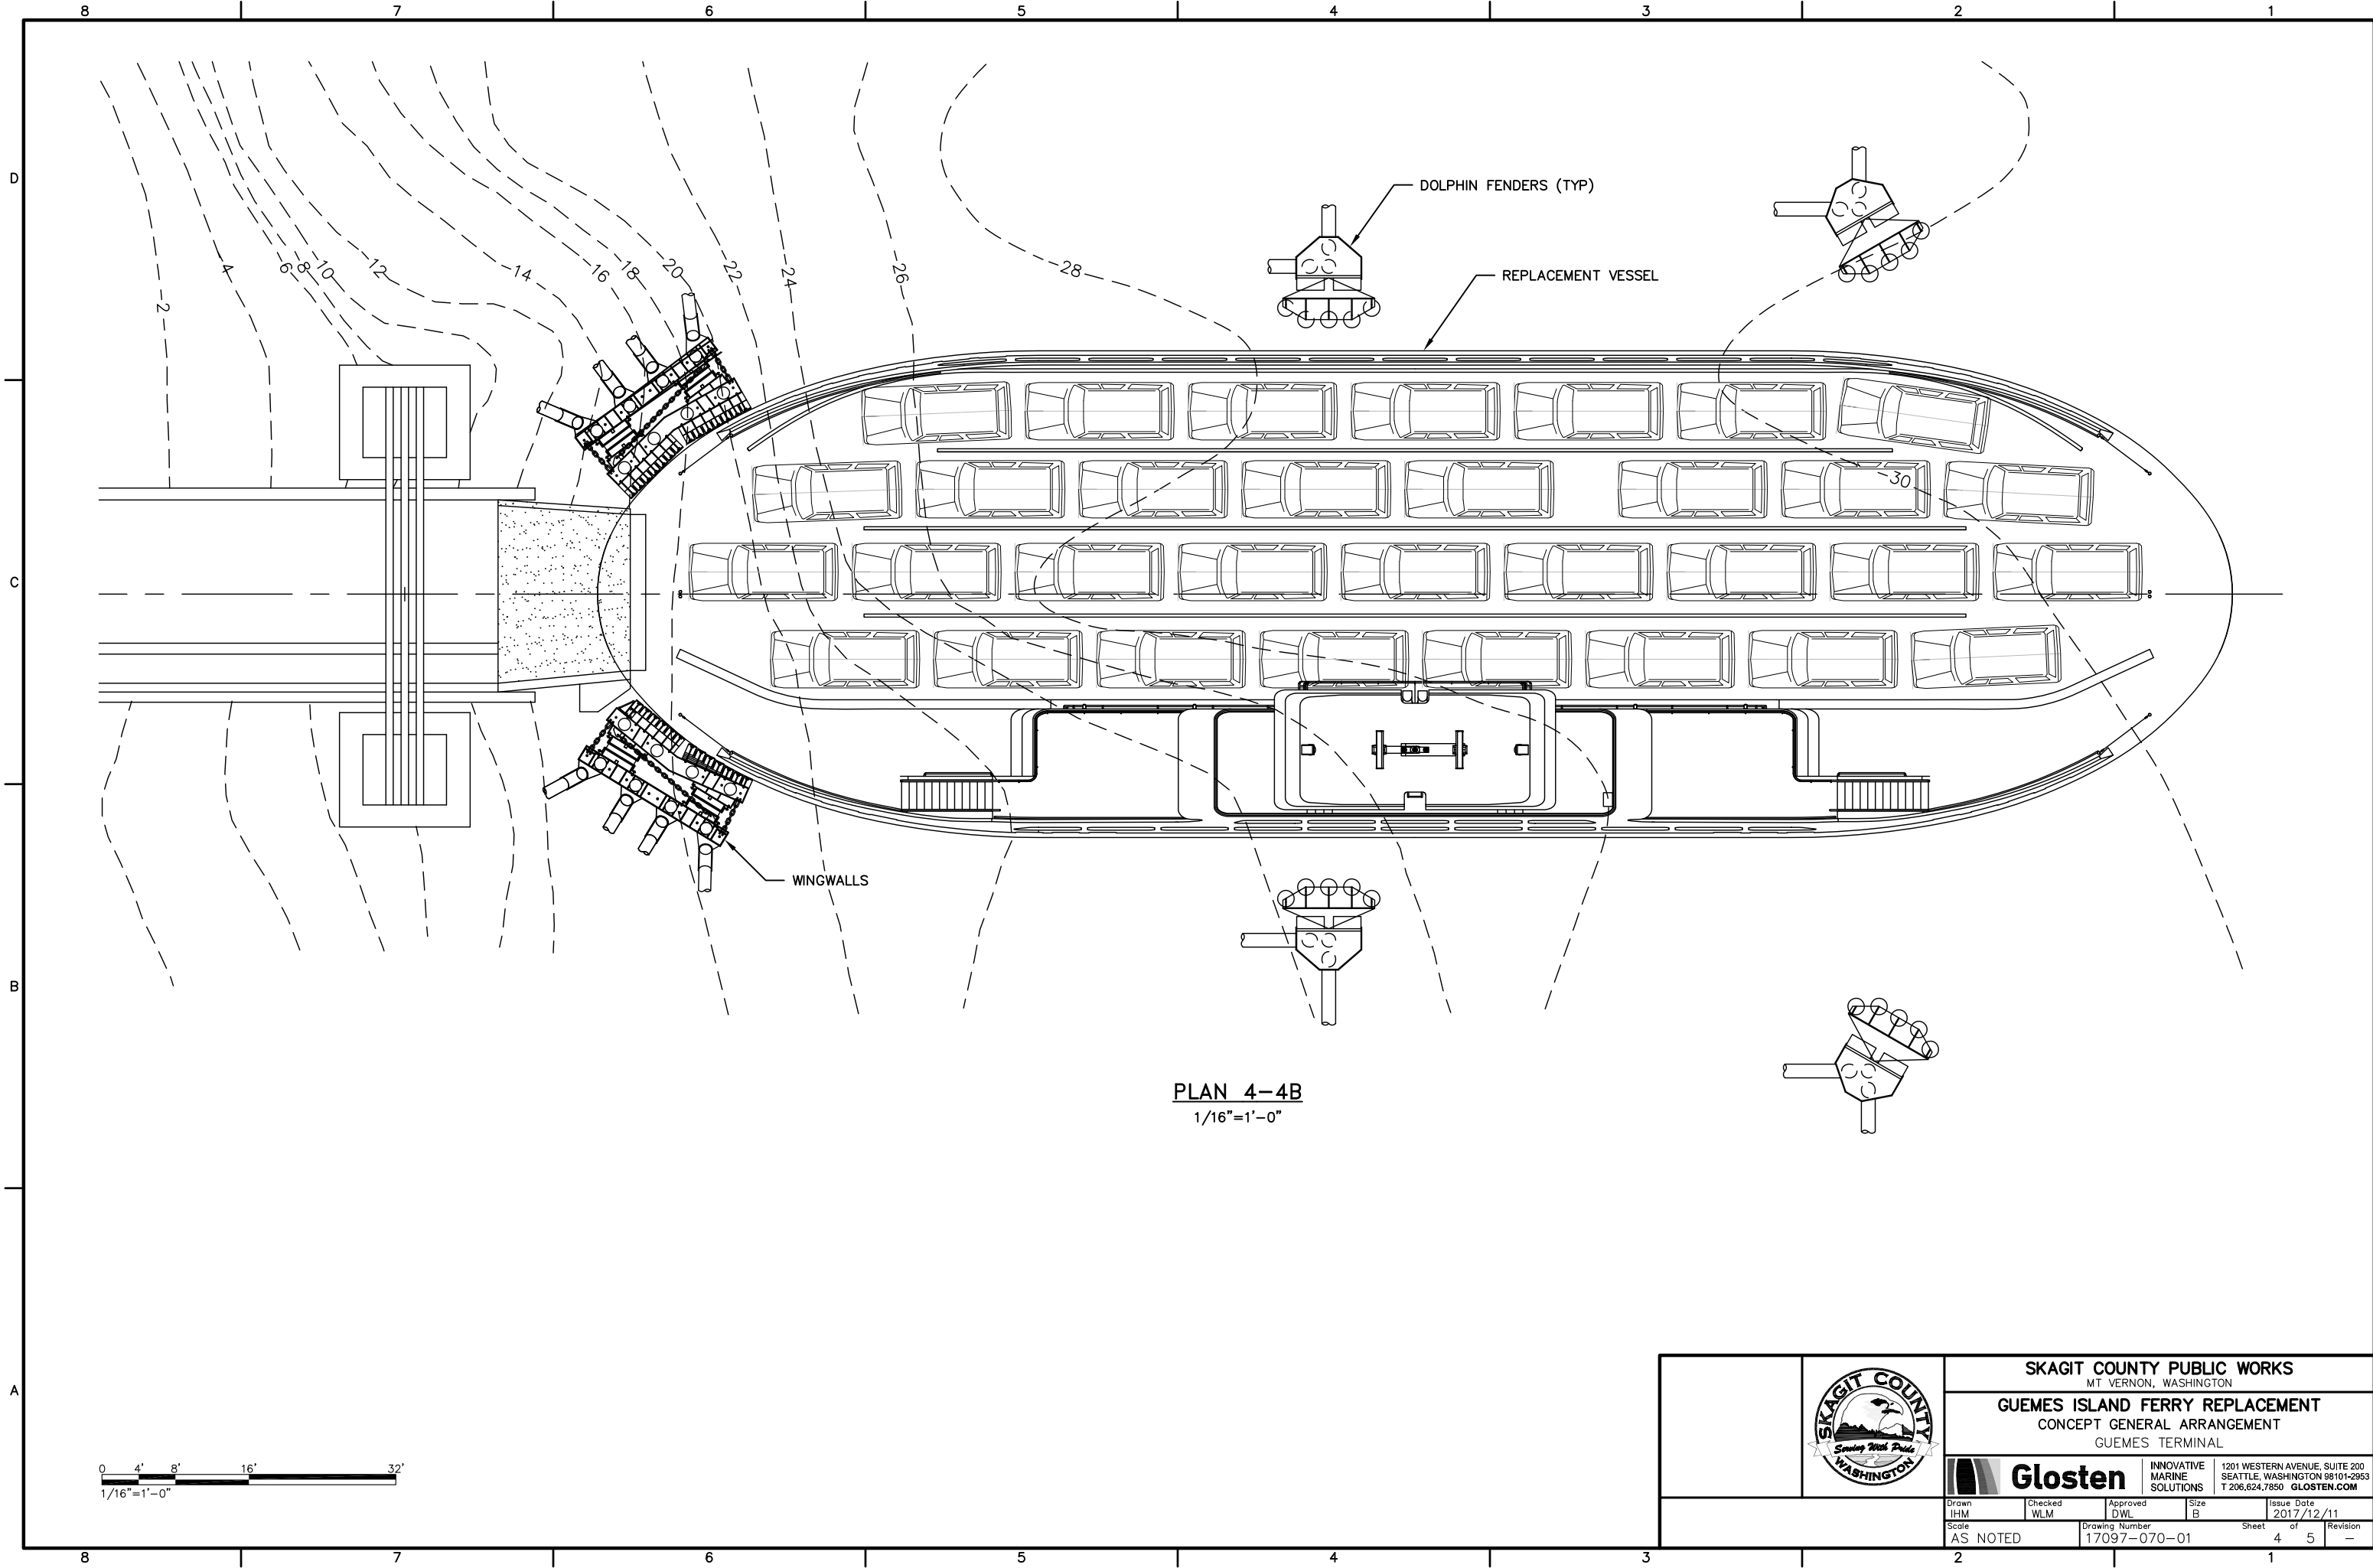

PLAN 4-4B
1/16"=1'-0"

	SKAGIT COUNTY PUBLIC WORKS MT. VERNON, WASHINGTON			
	GUEMES ISLAND FERRY REPLACEMENT CONCEPT GENERAL ARRANGEMENT GUEMES TERMINAL			
	INNOVATIVE MARINE SOLUTIONS		1201 WESTERN AVENUE, SUITE 200 SEATTLE, WASHINGTON 98101-2953 T 206.624.7850 GLOSTEN.COM	
	Drawn IHM	Checked WLM	Approved DWL	Issue Date 2017/12/11
Scale AS NOTED		Drawing Number 17097-070-01		Sheet 4 of 5

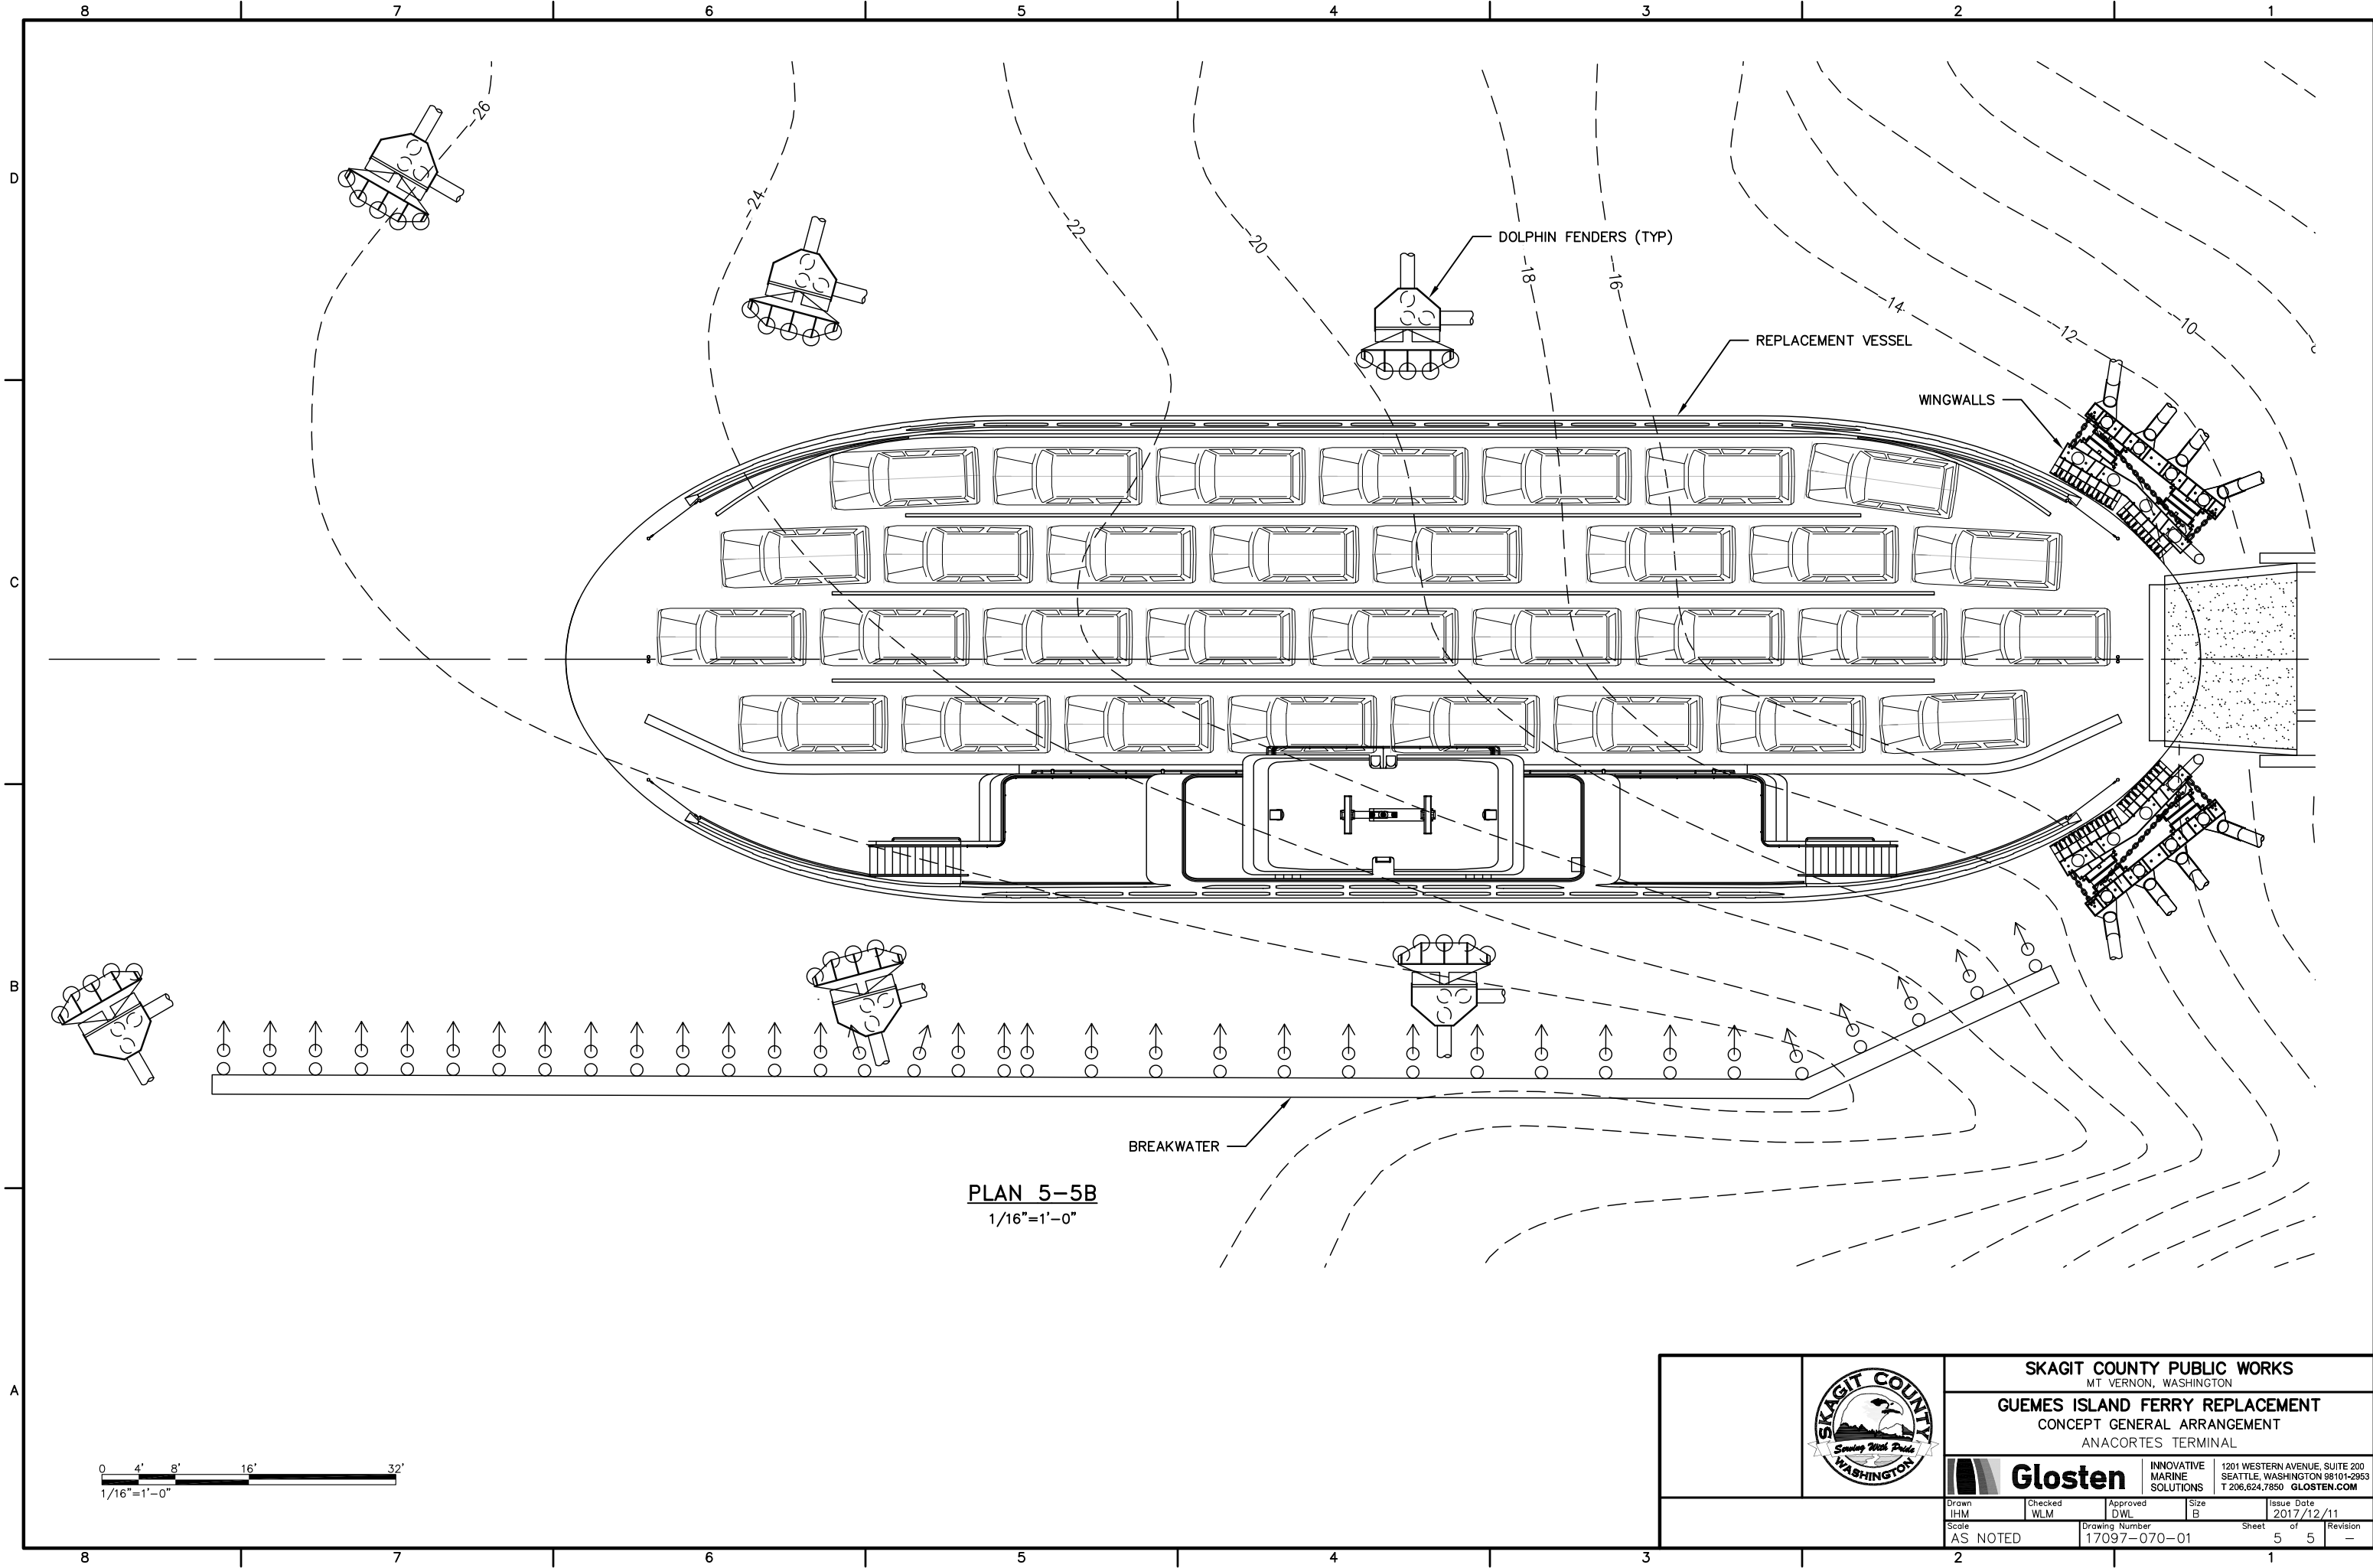

	SKAGIT COUNTY PUBLIC WORKS MT. VERNON, WASHINGTON			
	GUEMES ISLAND FERRY REPLACEMENT CONCEPT GENERAL ARRANGEMENT ANACORTES TERMINAL			
		INNOVATIVE MARINE SOLUTIONS 1201 WESTERN AVENUE, SUITE 200 SEATTLE, WASHINGTON 98101-2953 T 206.624.7850 GLOSTEN.COM		
Drawn IHM	Checked WLM	Approved DWL	Size B	Issue Date 2017/12/11
Scale AS NOTED	Drawing Number 17097-070-01		Sheet 5	Revision 5